




PROJ. REFERENCE NO.	SHEET NO.
R-2915C	X-562

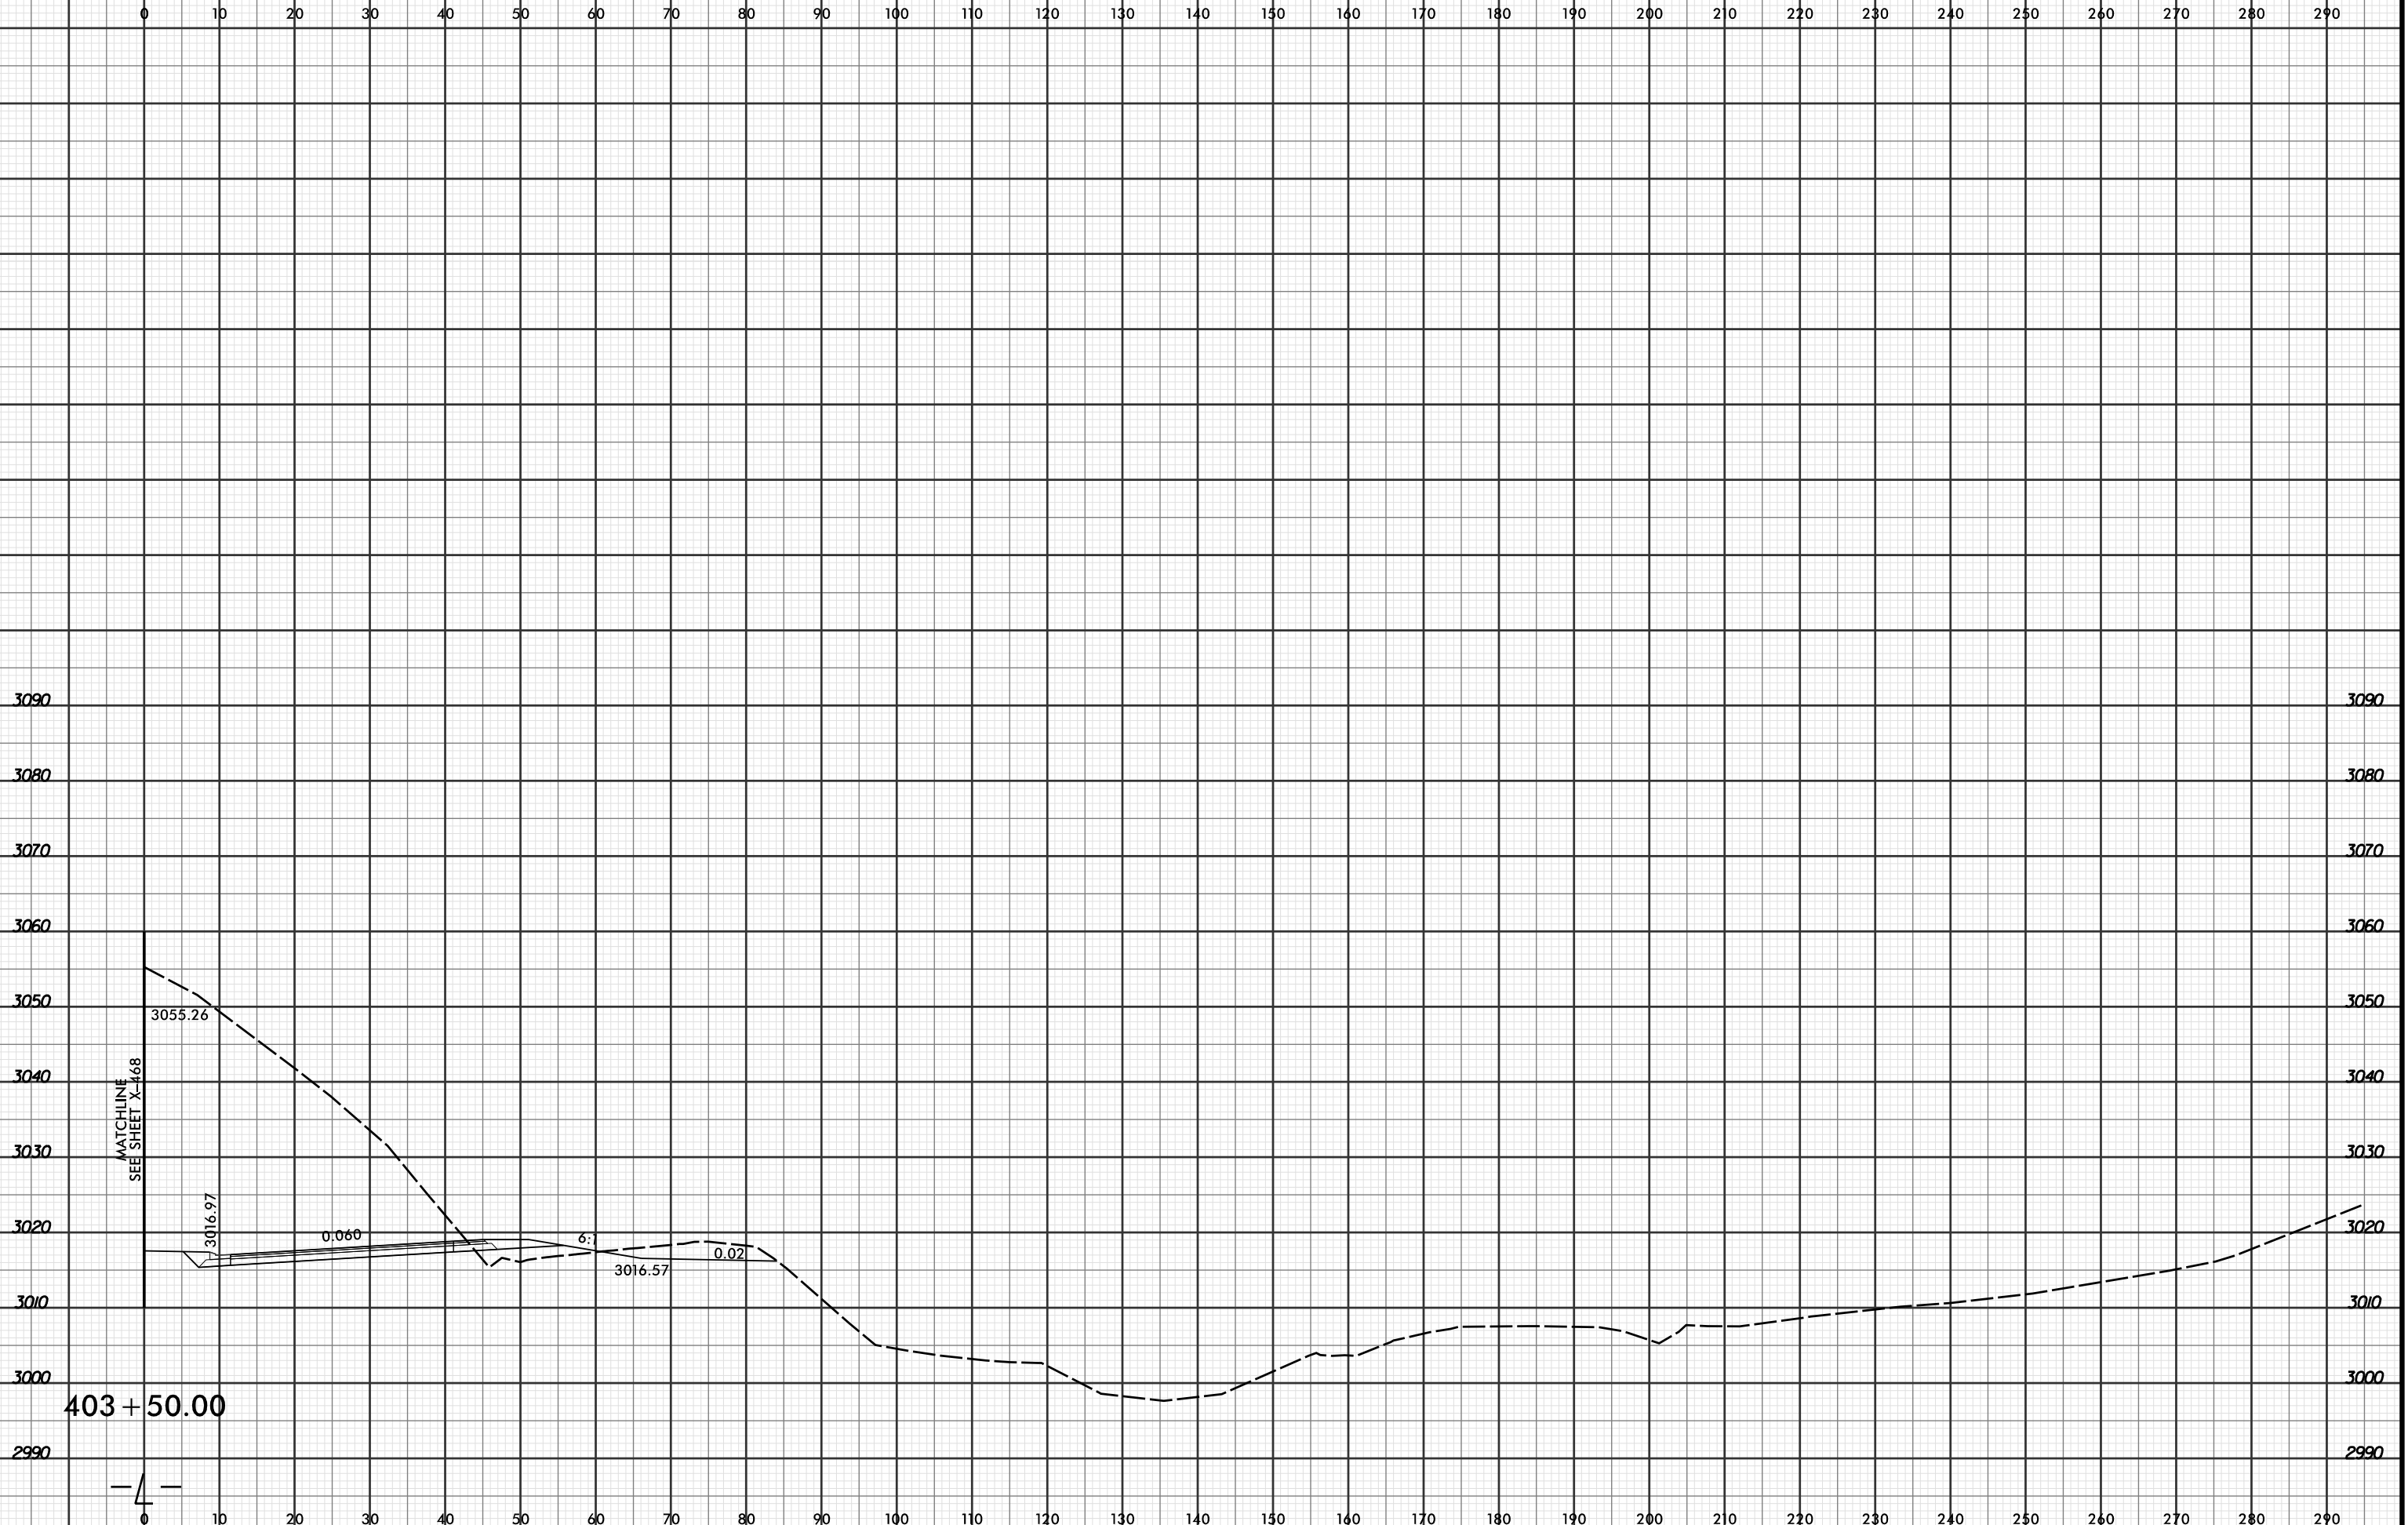

MATCHLINE
SEE SHEET X-468

403 + 50.00

