




PROJ. REFERENCE NO.	SHEET NO.
R-2915C	X-577

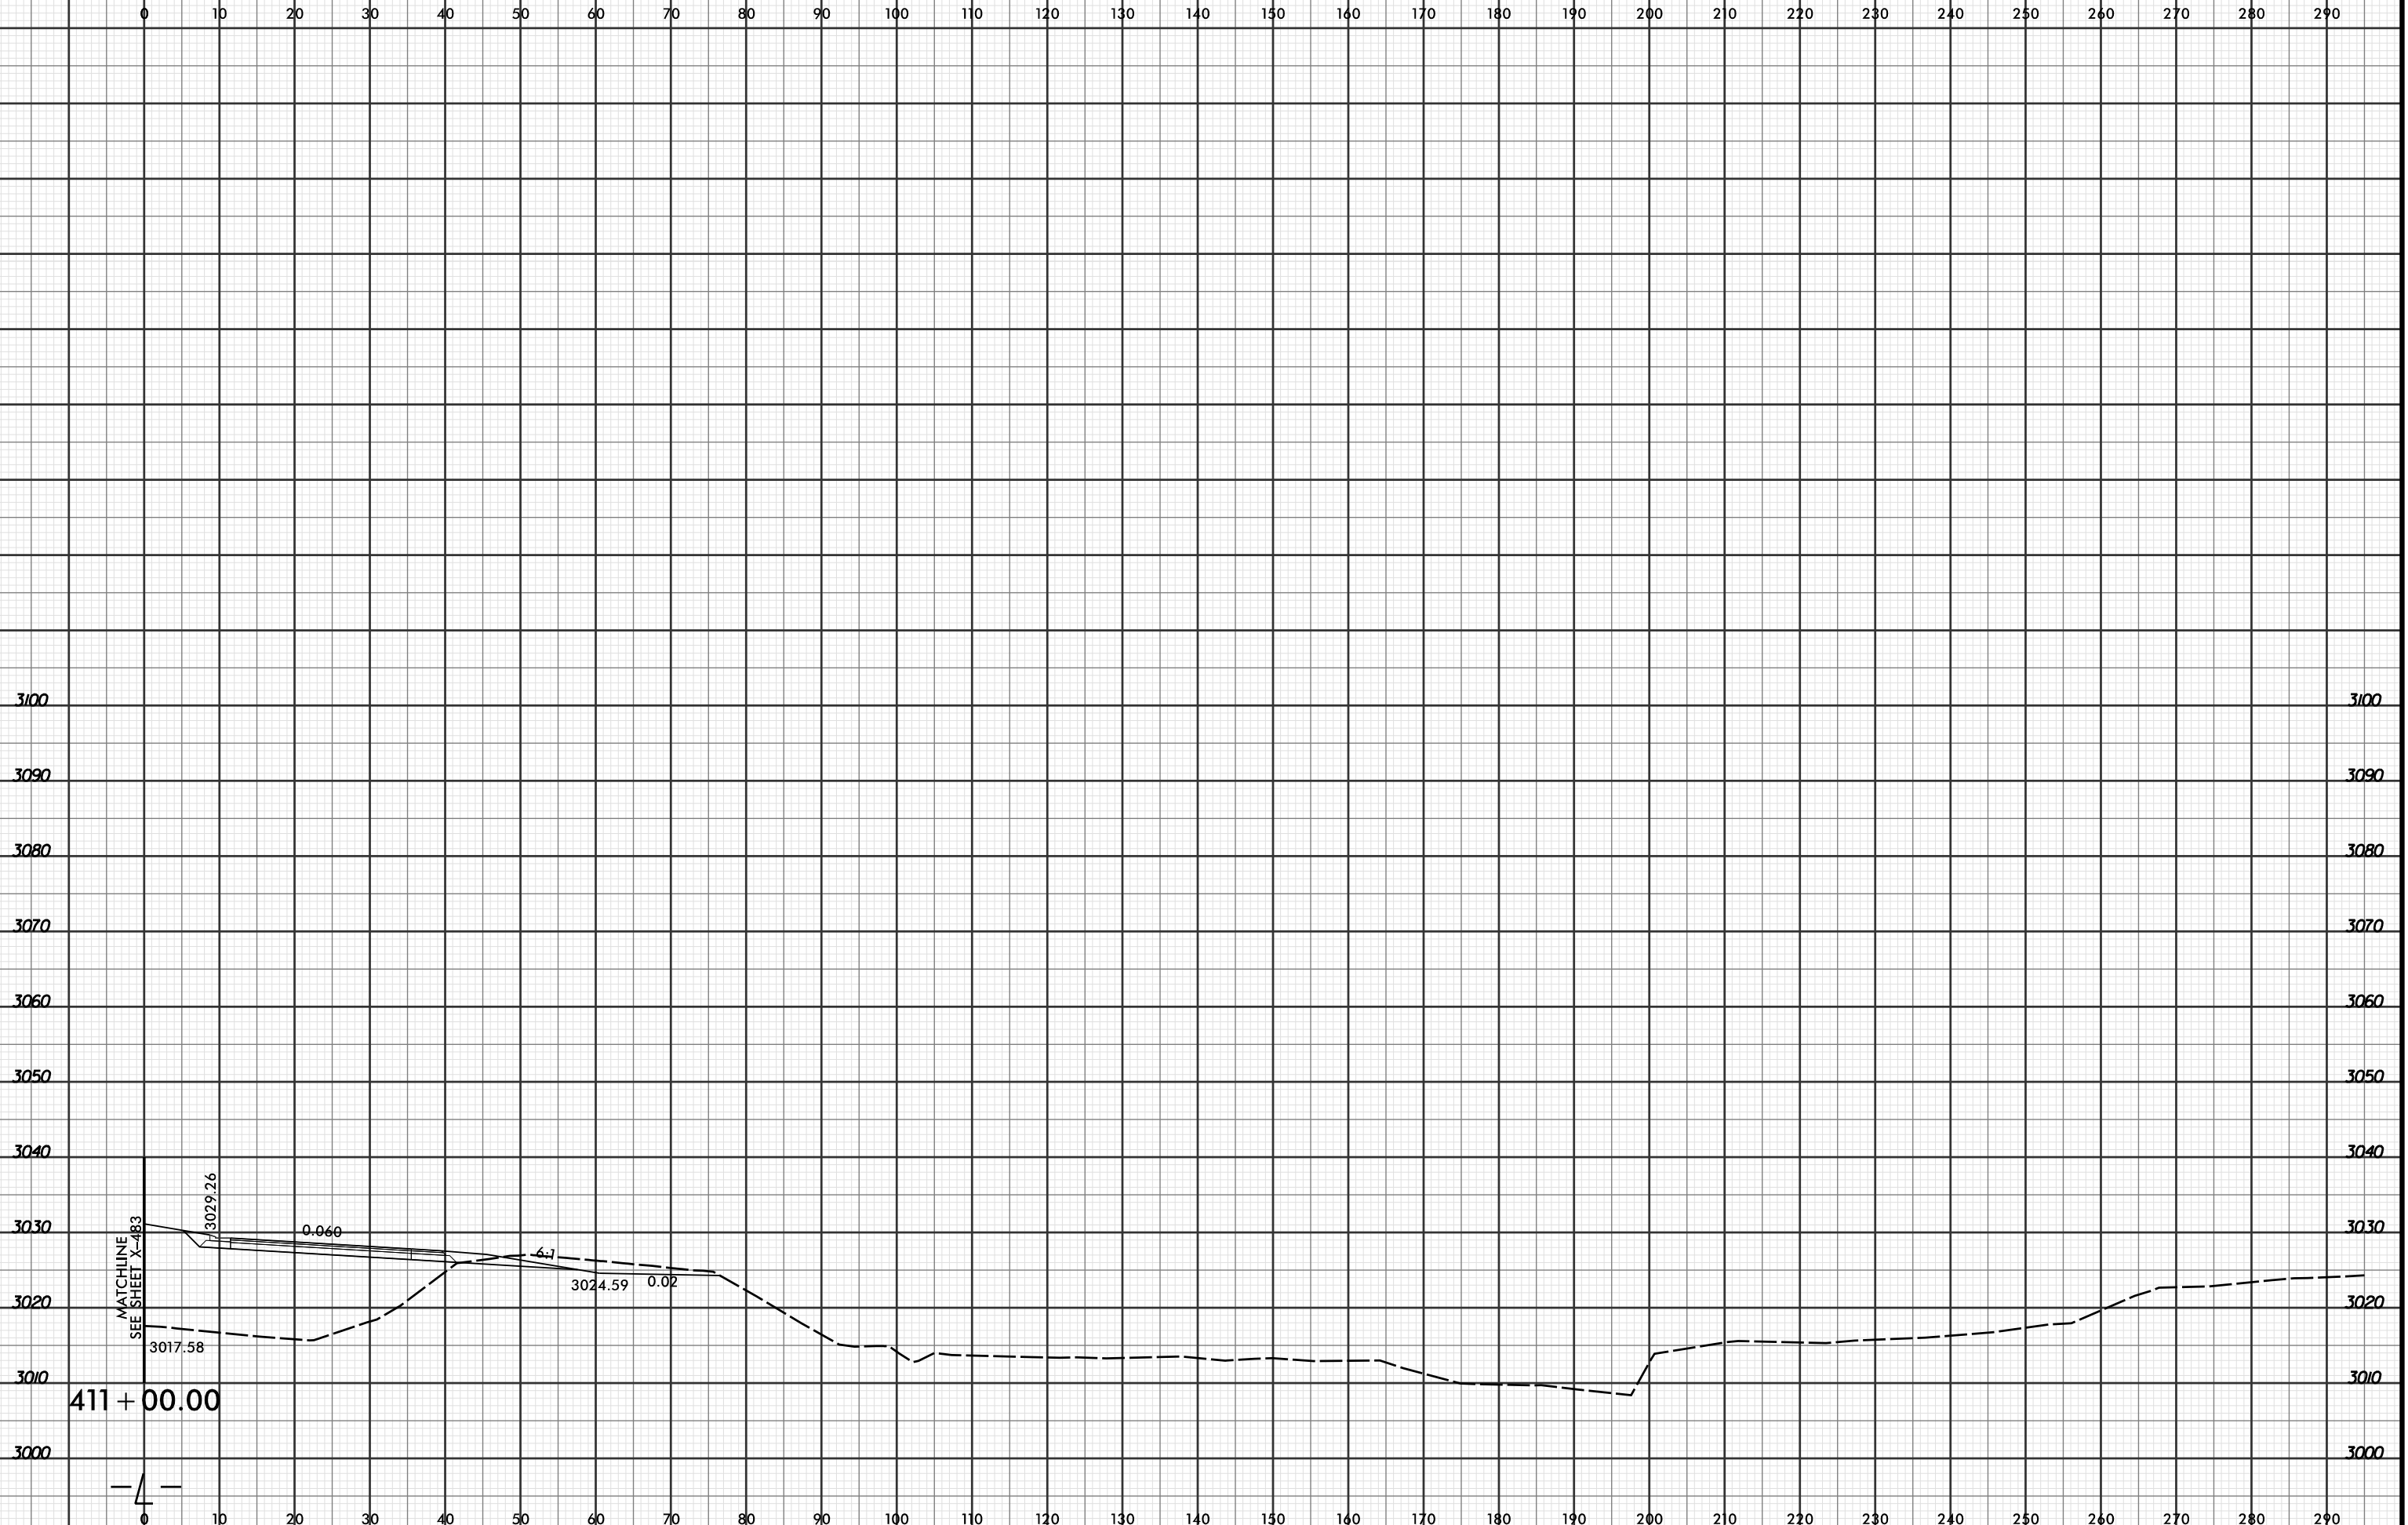

MATCHLINE
SEE SHEET X-483

411 + 00.00

4