




PROJ. REFERENCE NO.  
R-2915C

SHEET NO.  
X-593

0 10 20 

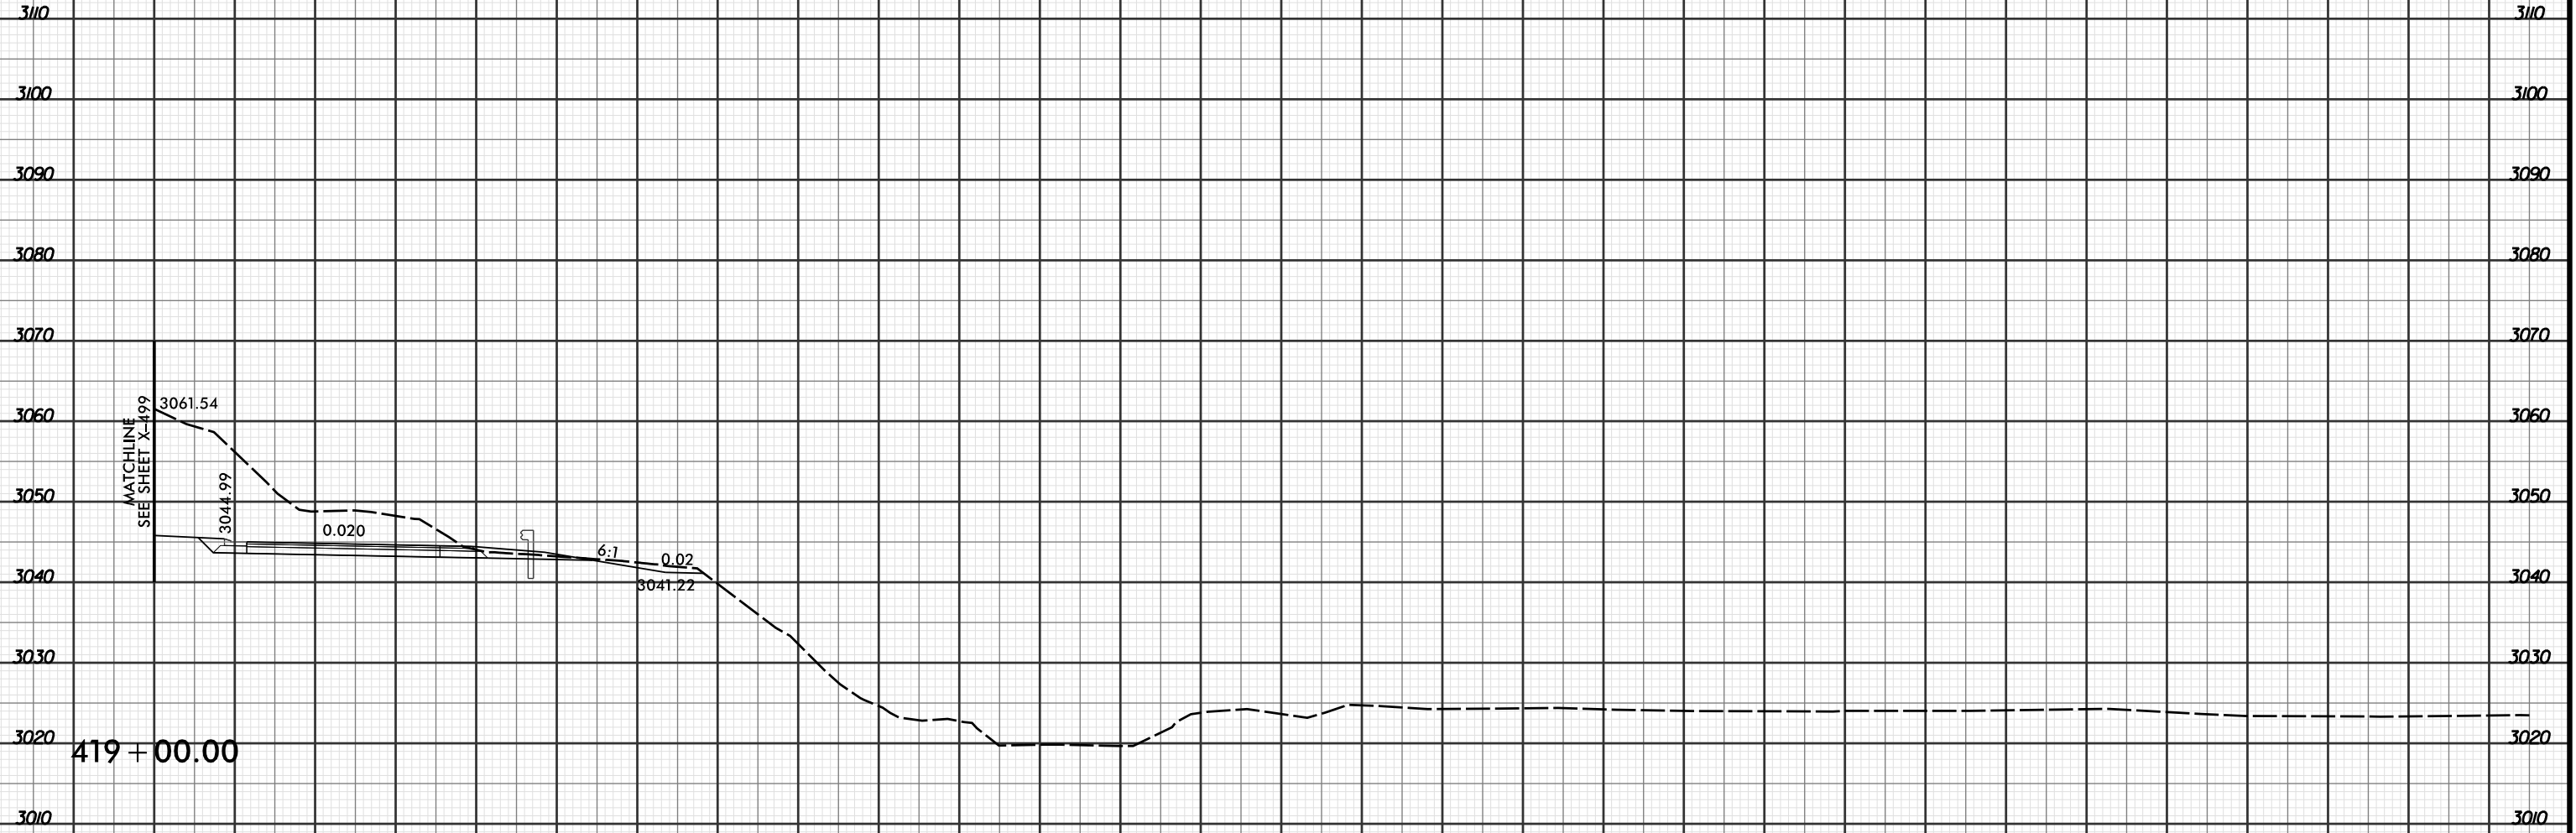

419 + 00.00

