



8/23/99

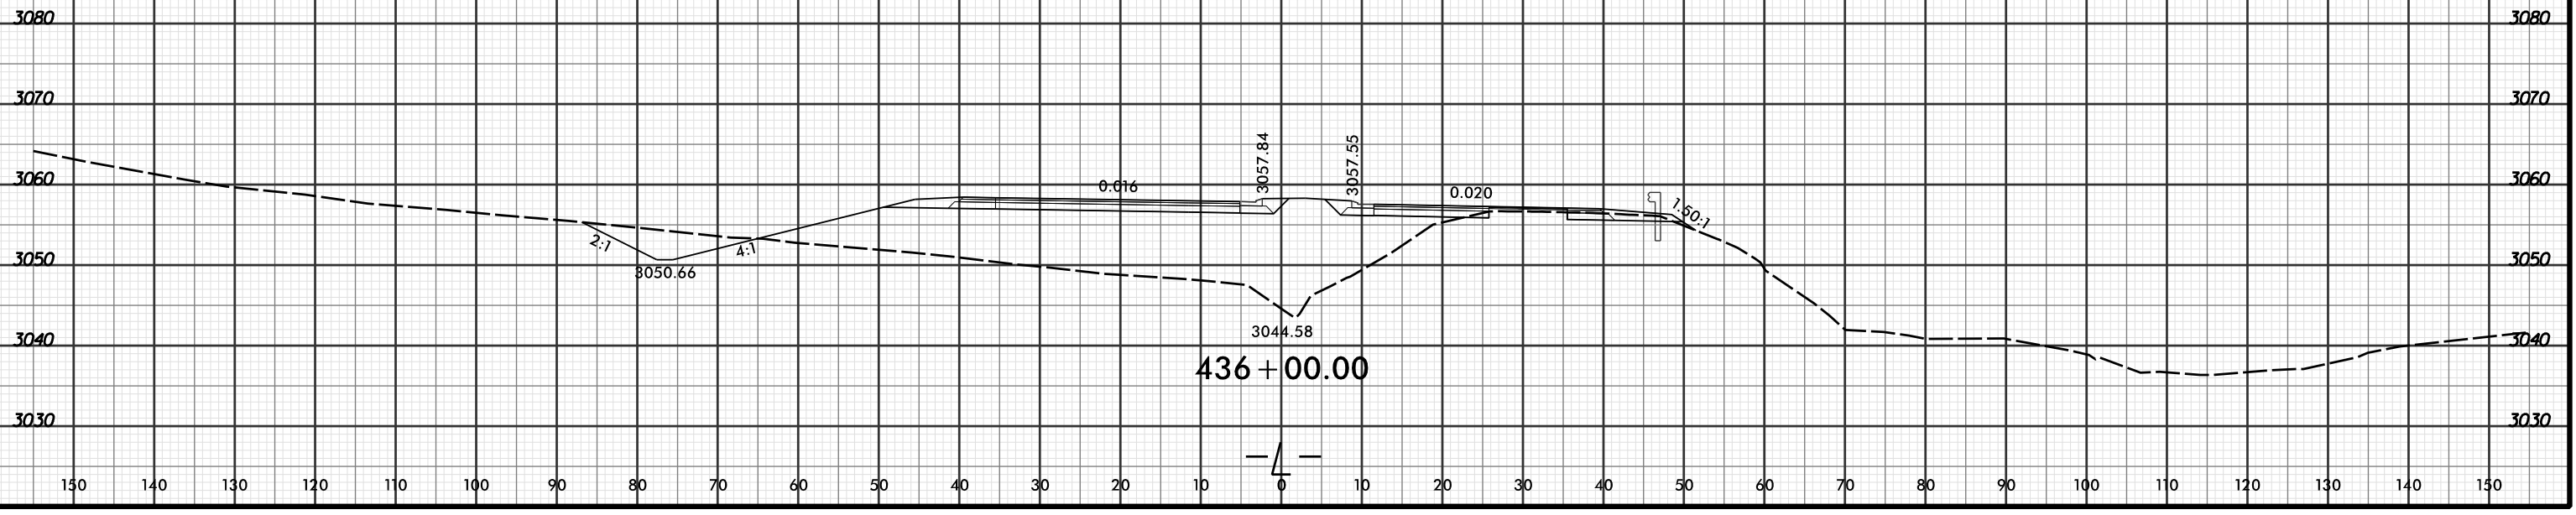

PROJ. REFERENCE NO.	SHEET NO.
R-2915C	X-623

150 140 130 120 110 100 90 80 70 60 50 40 30 20 10 0 10 20 30 40 50 60 70 80 90 100 110 120 130 140 150

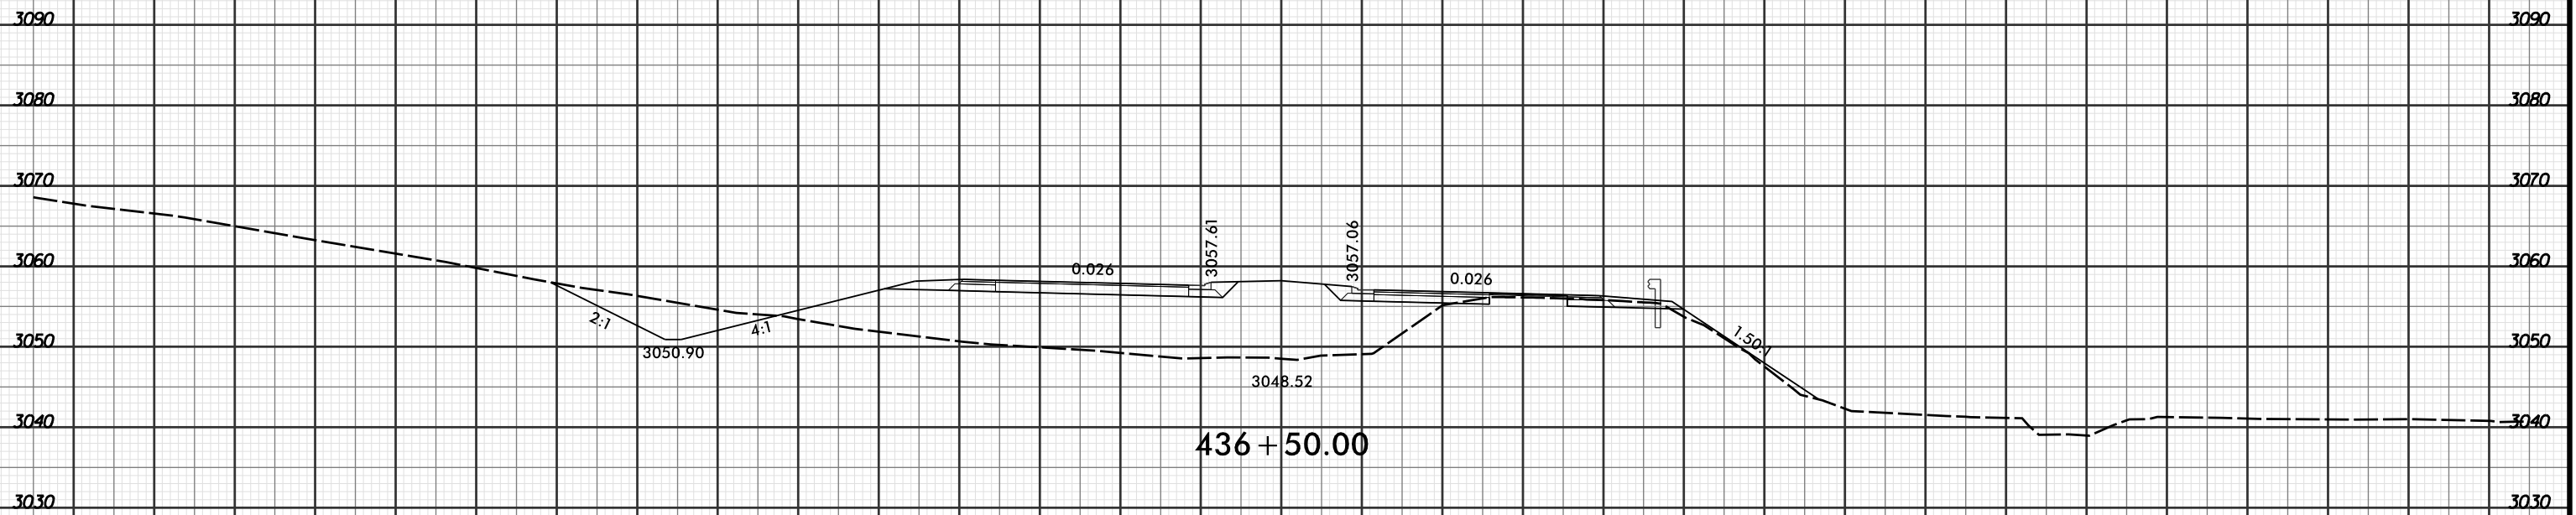

8/1/2016 4:29:58 PM
 R:\Projects\01\XSC\XPL\R2915C_r.dwg_xpl.L...dgn
 LOCHNER

150 140 130 120 110 100 90 80 70 60 50 40 30 20 10 0 10 20 30 40 50 60 70 80 90 100 110 120 130 140 150