



8/23/99

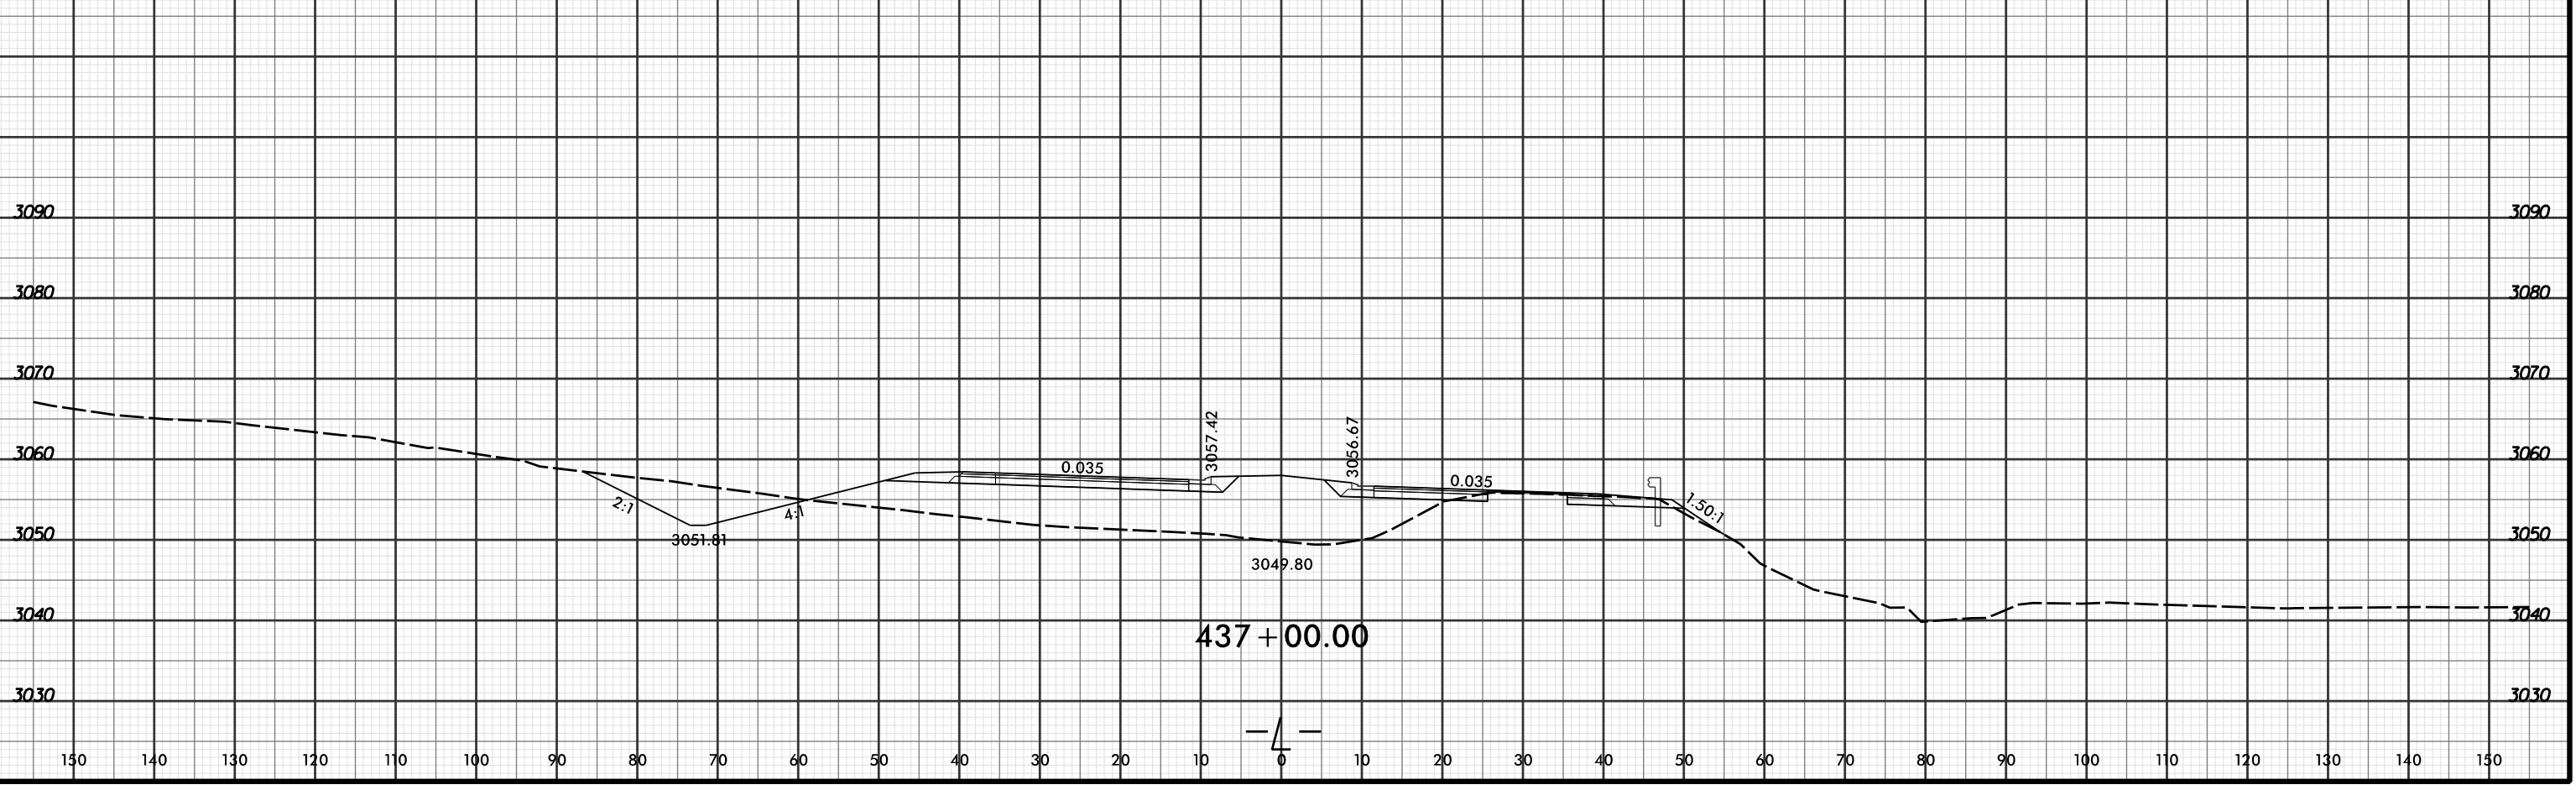

PROJ. REFERENCE NO.	SHEET NO.
R-2915C	X-624

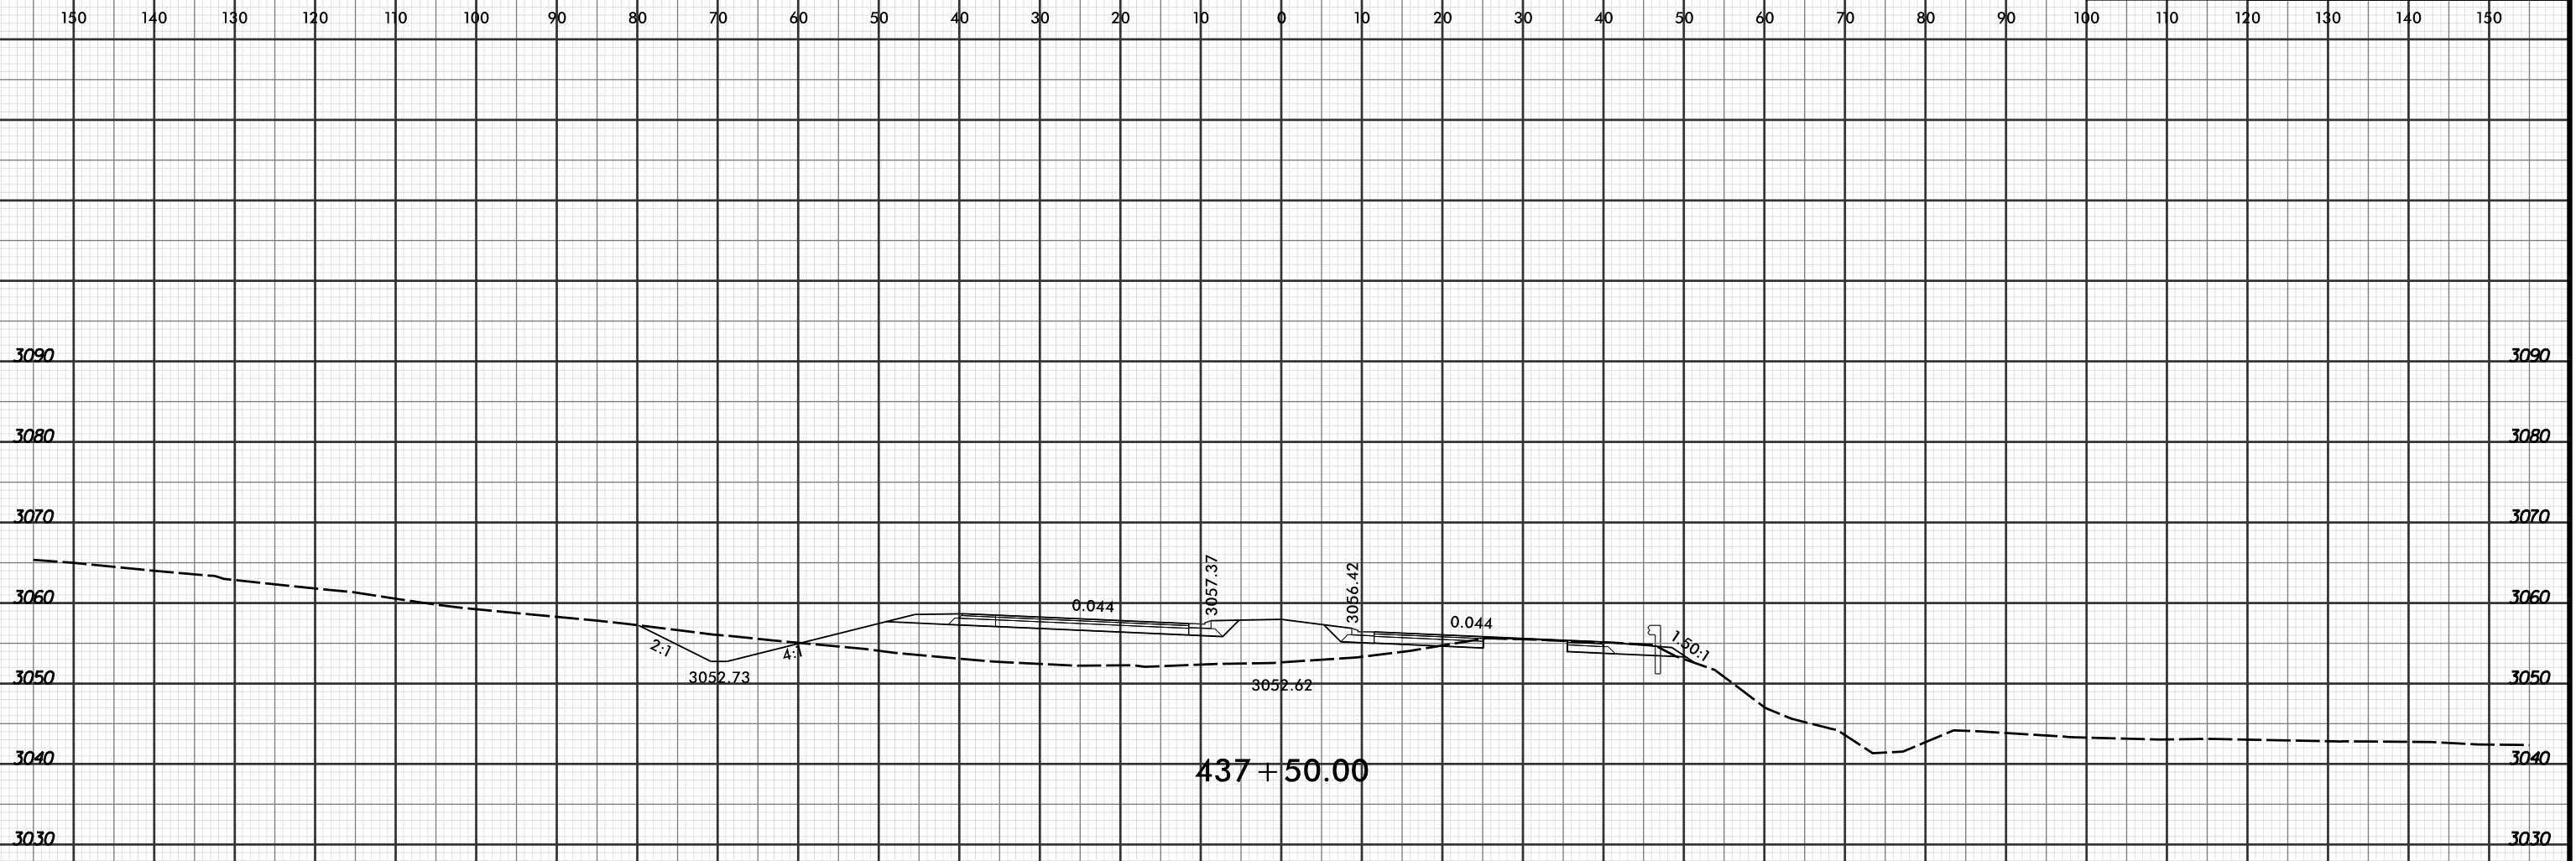

8/1/2016 4:29:58 PM  
 R:\Projects\01\XSC\XPL\R2915C\_r.dwg\_xpl...dgn  
 LOCHNER

— 4 —