


8/23/99



PROJ. REFERENCE NO. R-2915C	SHEET NO. X-631
--------------------------------	--------------------

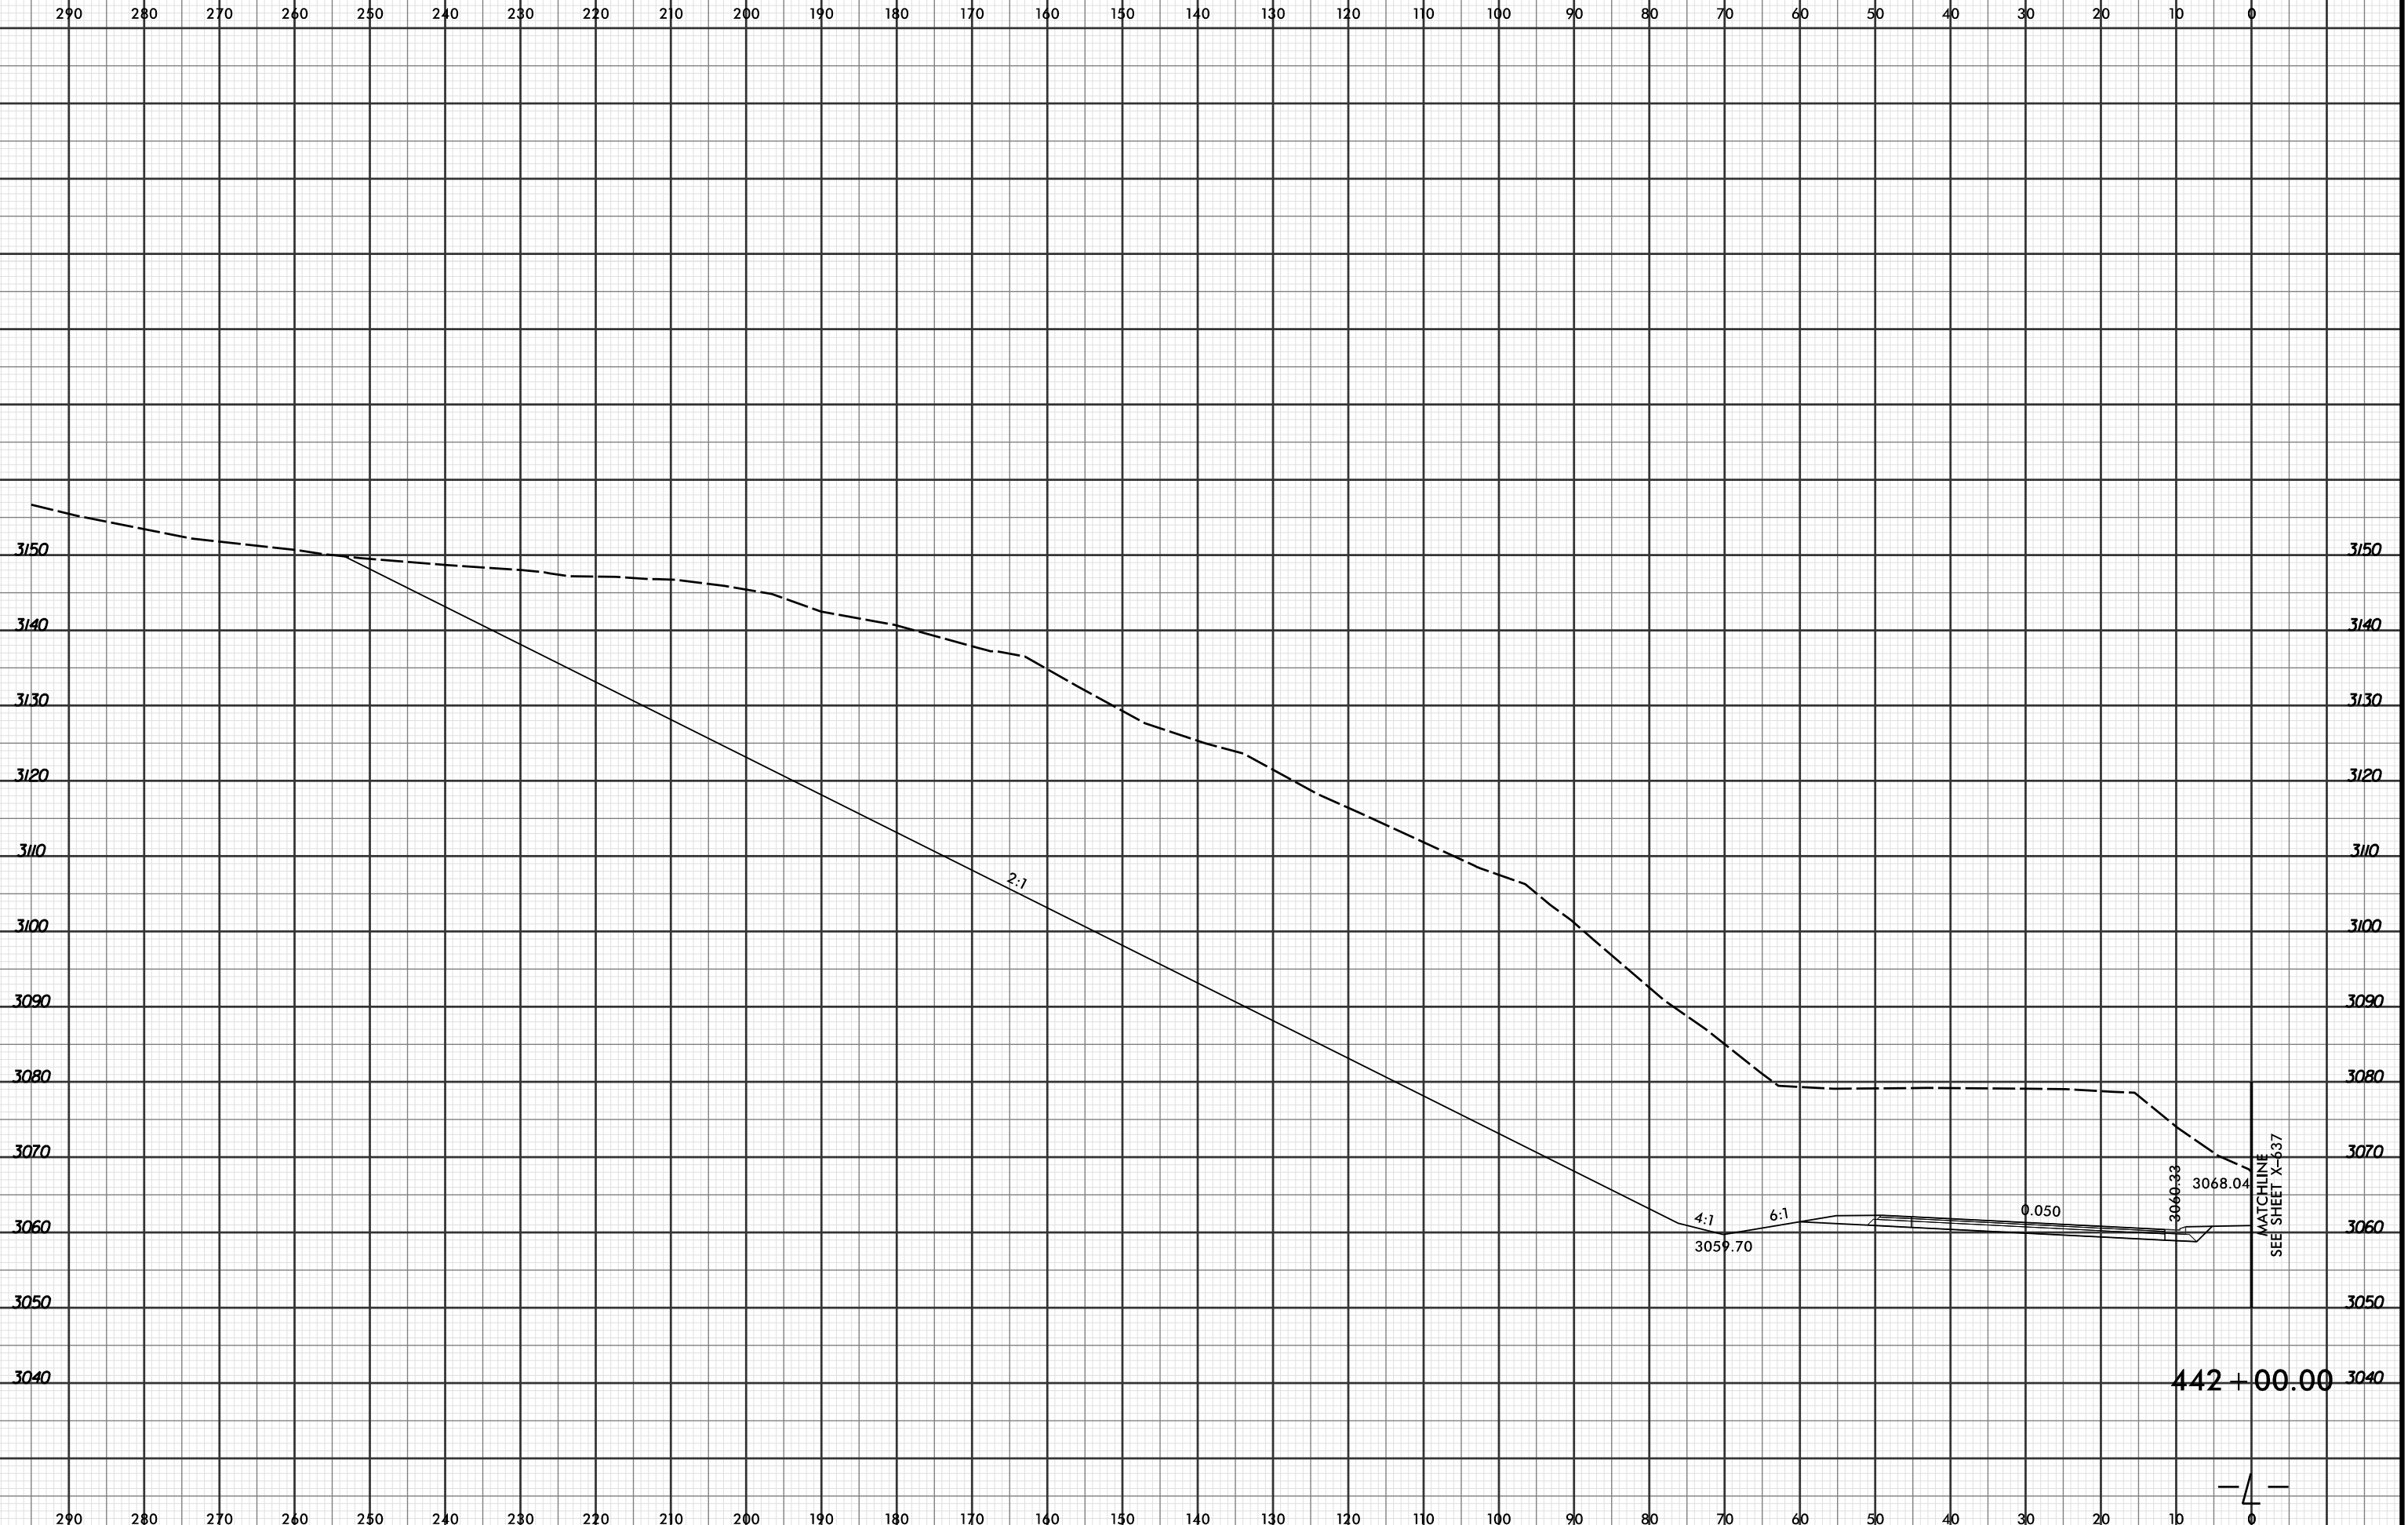

4/19/2016 2:56:53 PM
R:\Projects\01\XSC\XPL\R2915C_r.dwg_xpl.L...dgn
LOCHNER

4