


8/23/99



PROJ. REFERENCE NO.
R-2915C

SHEET NO.
X-690

150 140 130 120 110 100 90 80 70 60 50 40 30 20 10 0 10 20 30 40 50 60 70 80 90 100 110 120 130 140 150

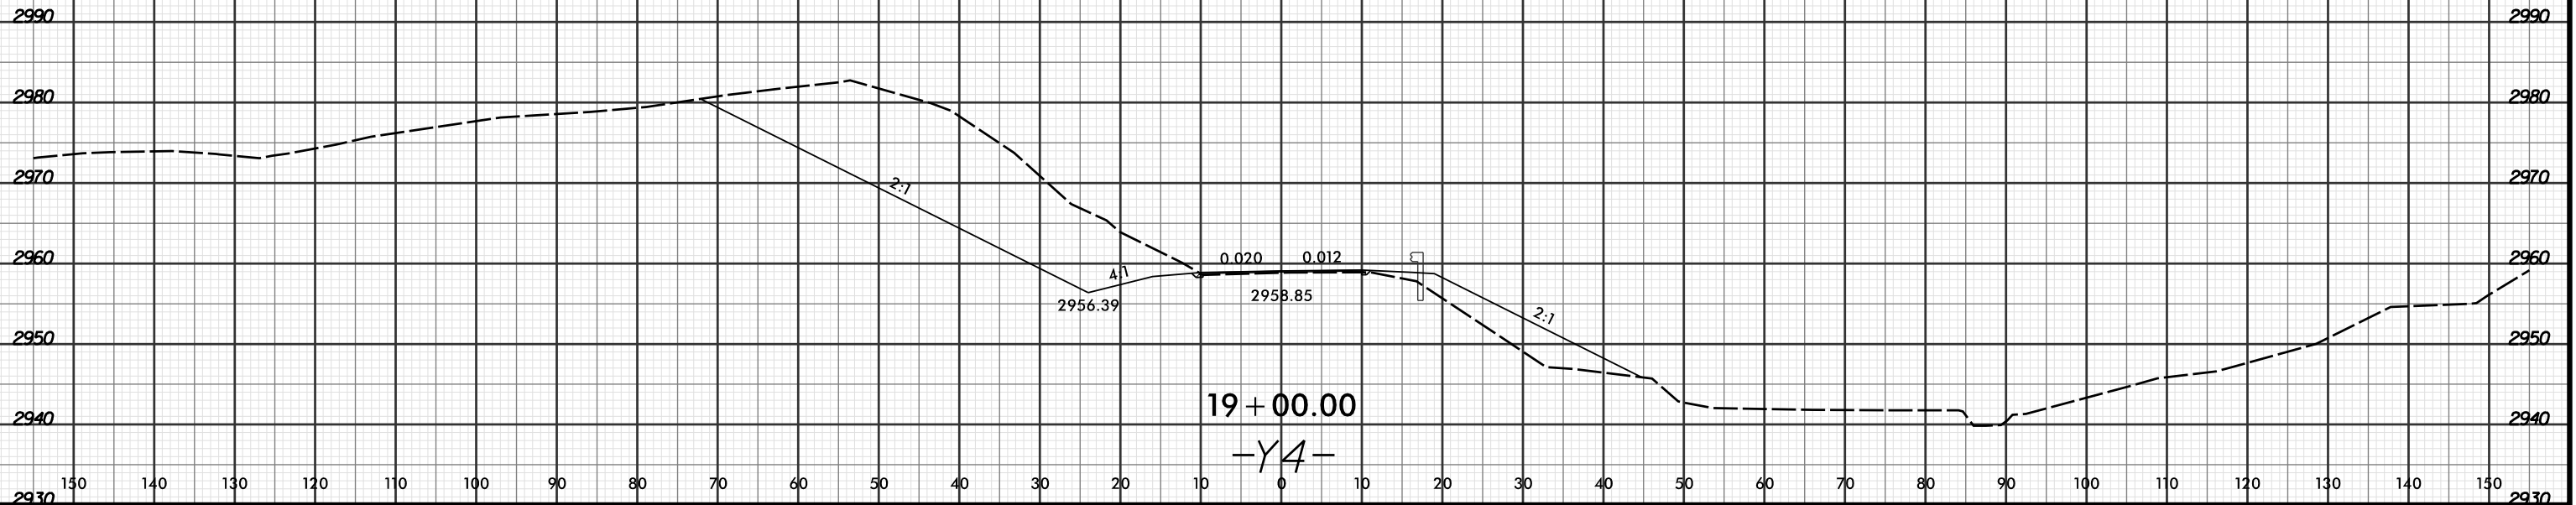

4/18/2016 2:57:27 PM
 R:\Road\09\X56\XPL\2915C_r.dwg - xpl_14.dgn
 LOCHNER