


8/23/99



PROJ. REFERENCE NO.
R-2915C

SHEET NO.
X-752

150 140 130 120 110 100 90 80 70 60 50 40 30 20 10 0 10 20 30 40 50 60 70 80 90 100 110 120 130 140 150

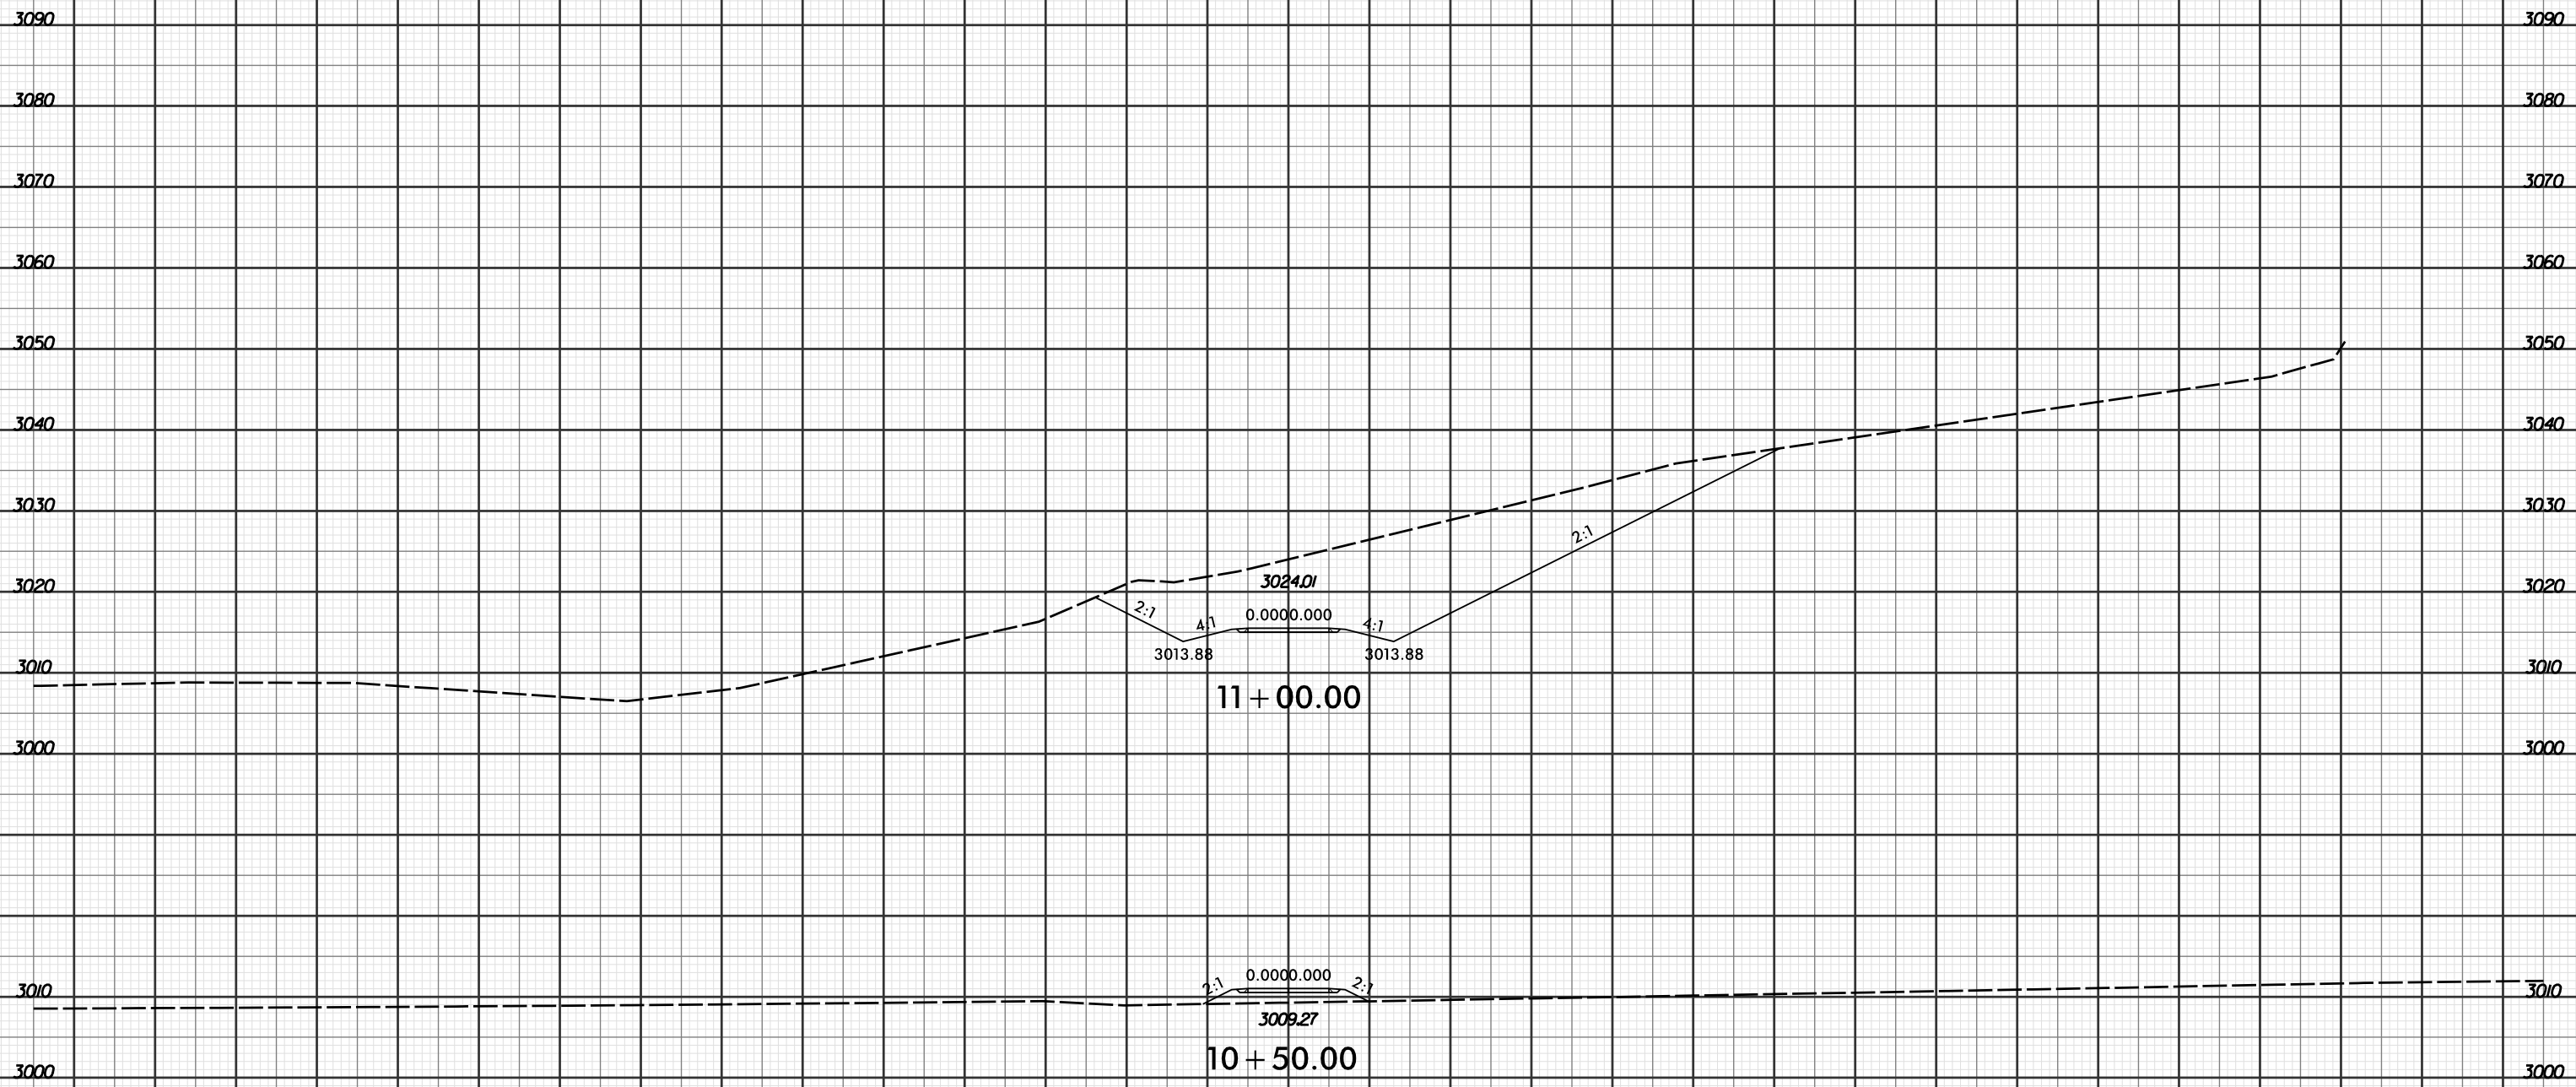

-DRW7-

4/18/2016 2:58:13 PM
R:\Projects\9156\XPL\2915C_XPL\2915C_r.dwg - xpl.DRW7.dgn
LOCHNER