


8/23/99



PROJ. REFERENCE NO.
R-2915C

SHEET NO.
X-754

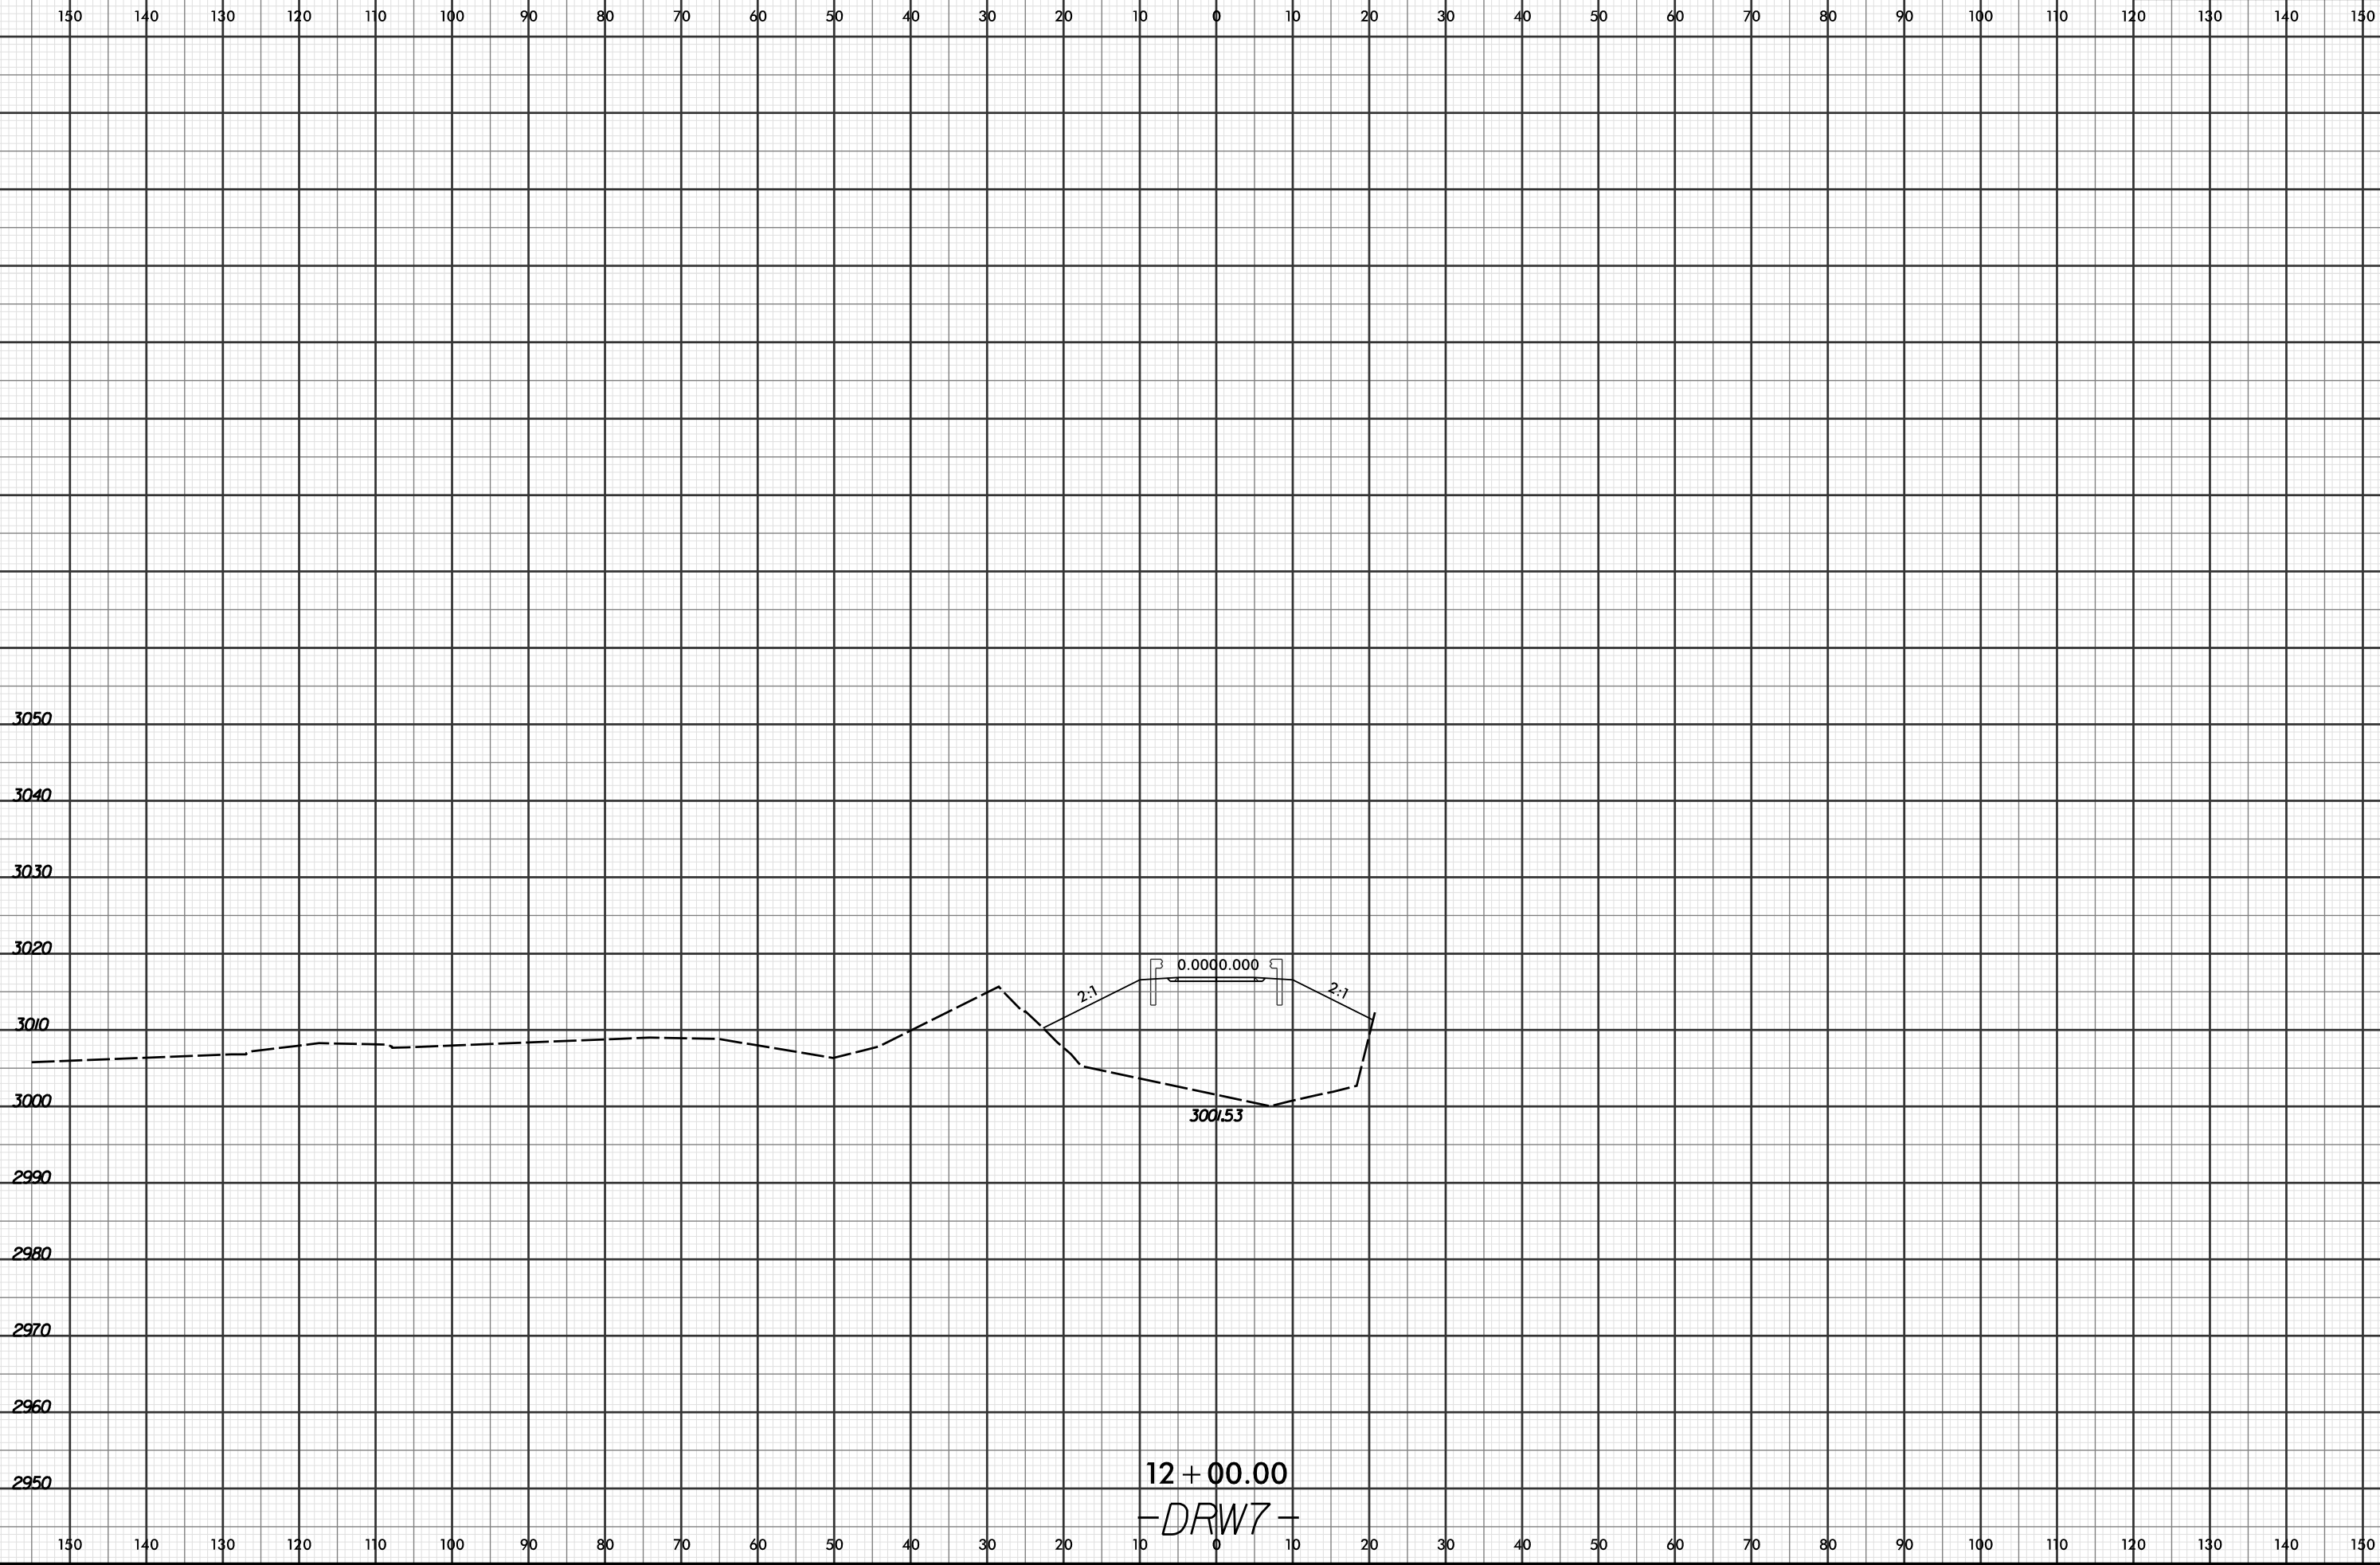

12 + 00.00

-DRW7-

4/18/2016 2:58:14 PM
R:\Projects\915C\XPL\2915C_r.dwg - xpl.DRW7.dgn
LOCHNER