


8/23/99



PROJ. REFERENCE NO.
R-2915C

SHEET NO.
X-853

150 140 130 120 110 100 90 80 70 60 50 40 30 20 10 0 10 20 30 40 50 60 70 80 90 100 110 120 130 140 150

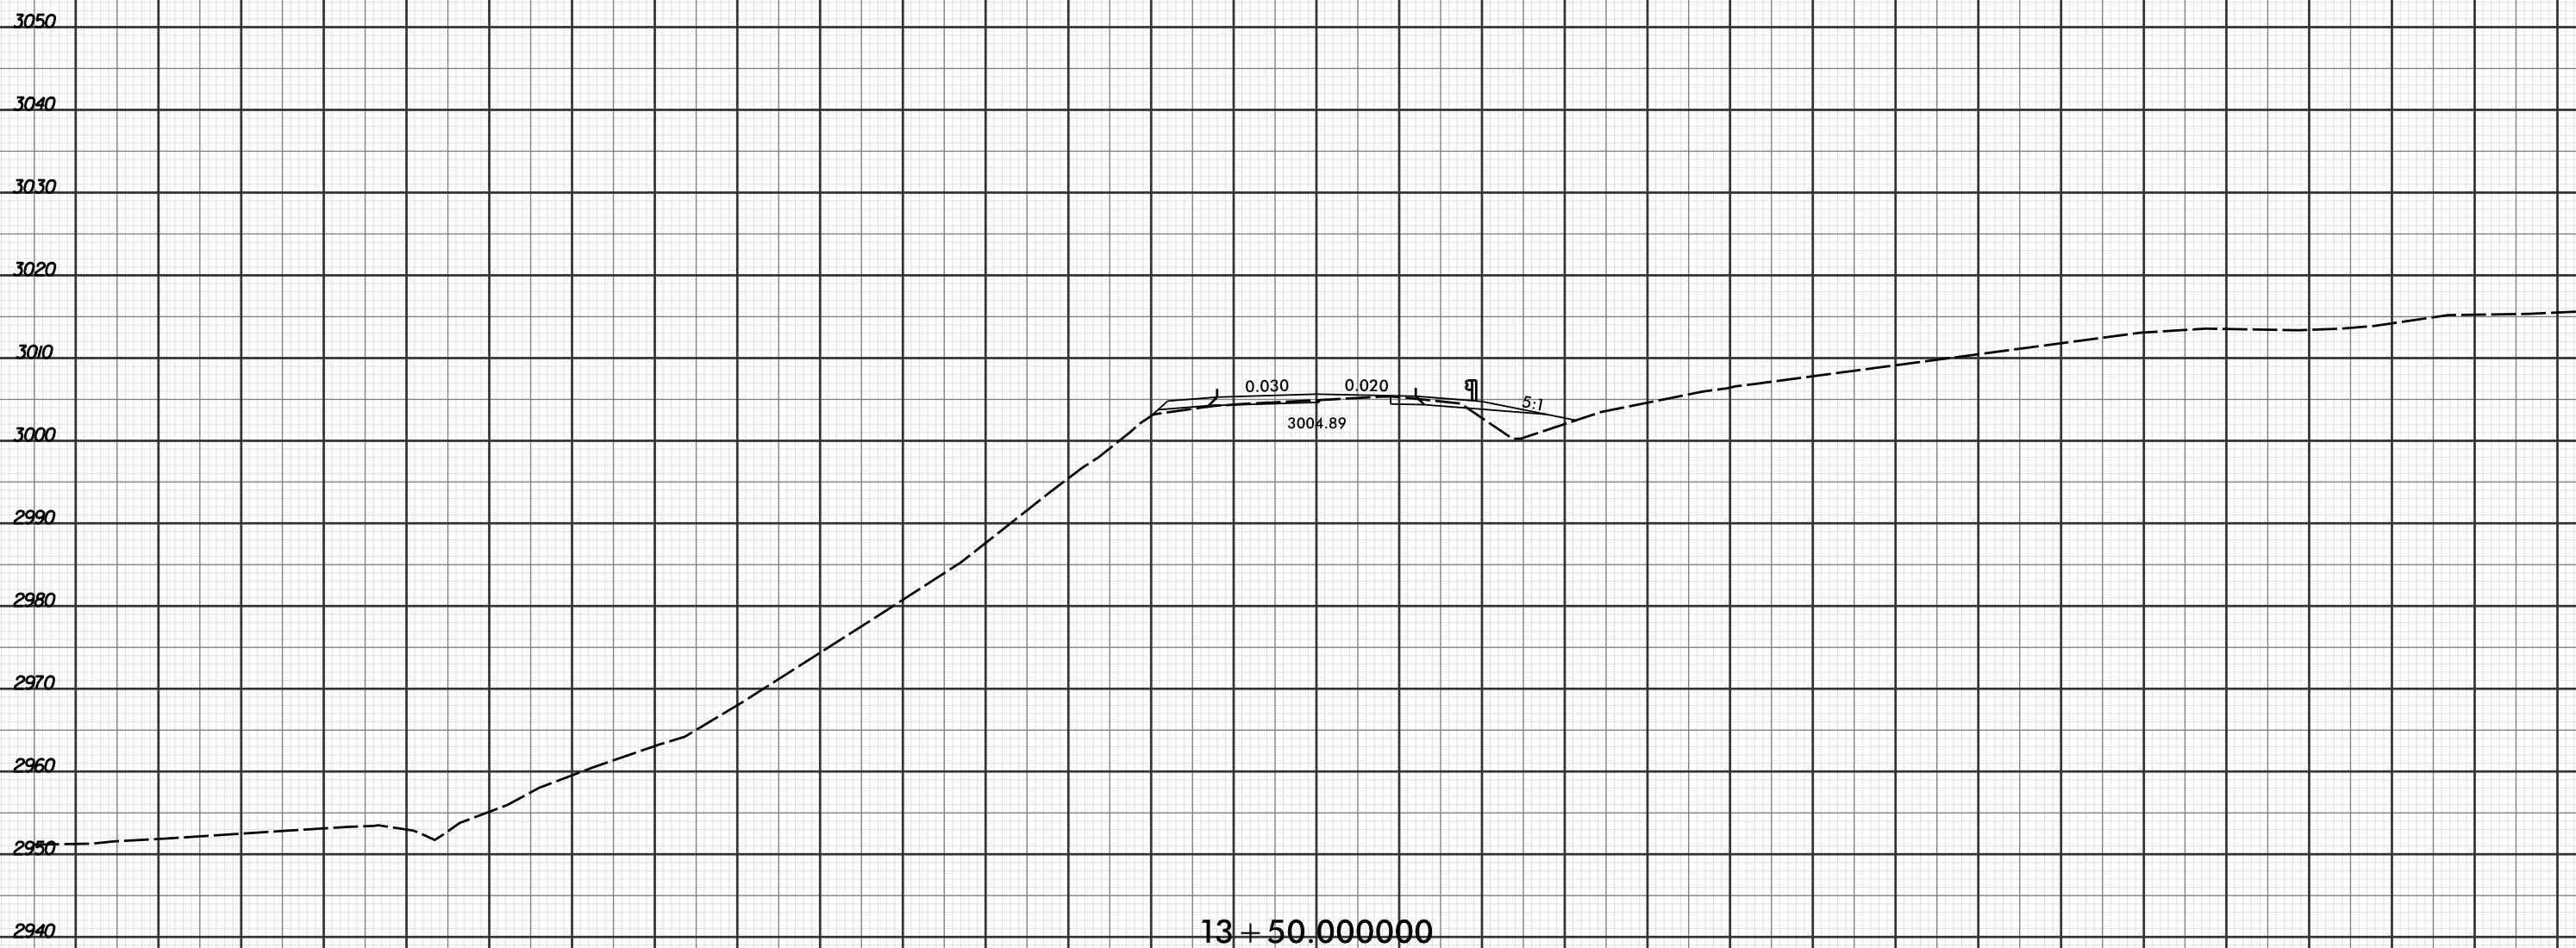

13+50.000000

-L_X01-

4/20/2016 7:45:53 AM
R:\Projects\X53\XPL\R2915C_rdy_xpl.L_X01.dgn
LOCHNER