


8/23/99



PROJ. REFERENCE NO.
R-2915C

SHEET NO.
X-862

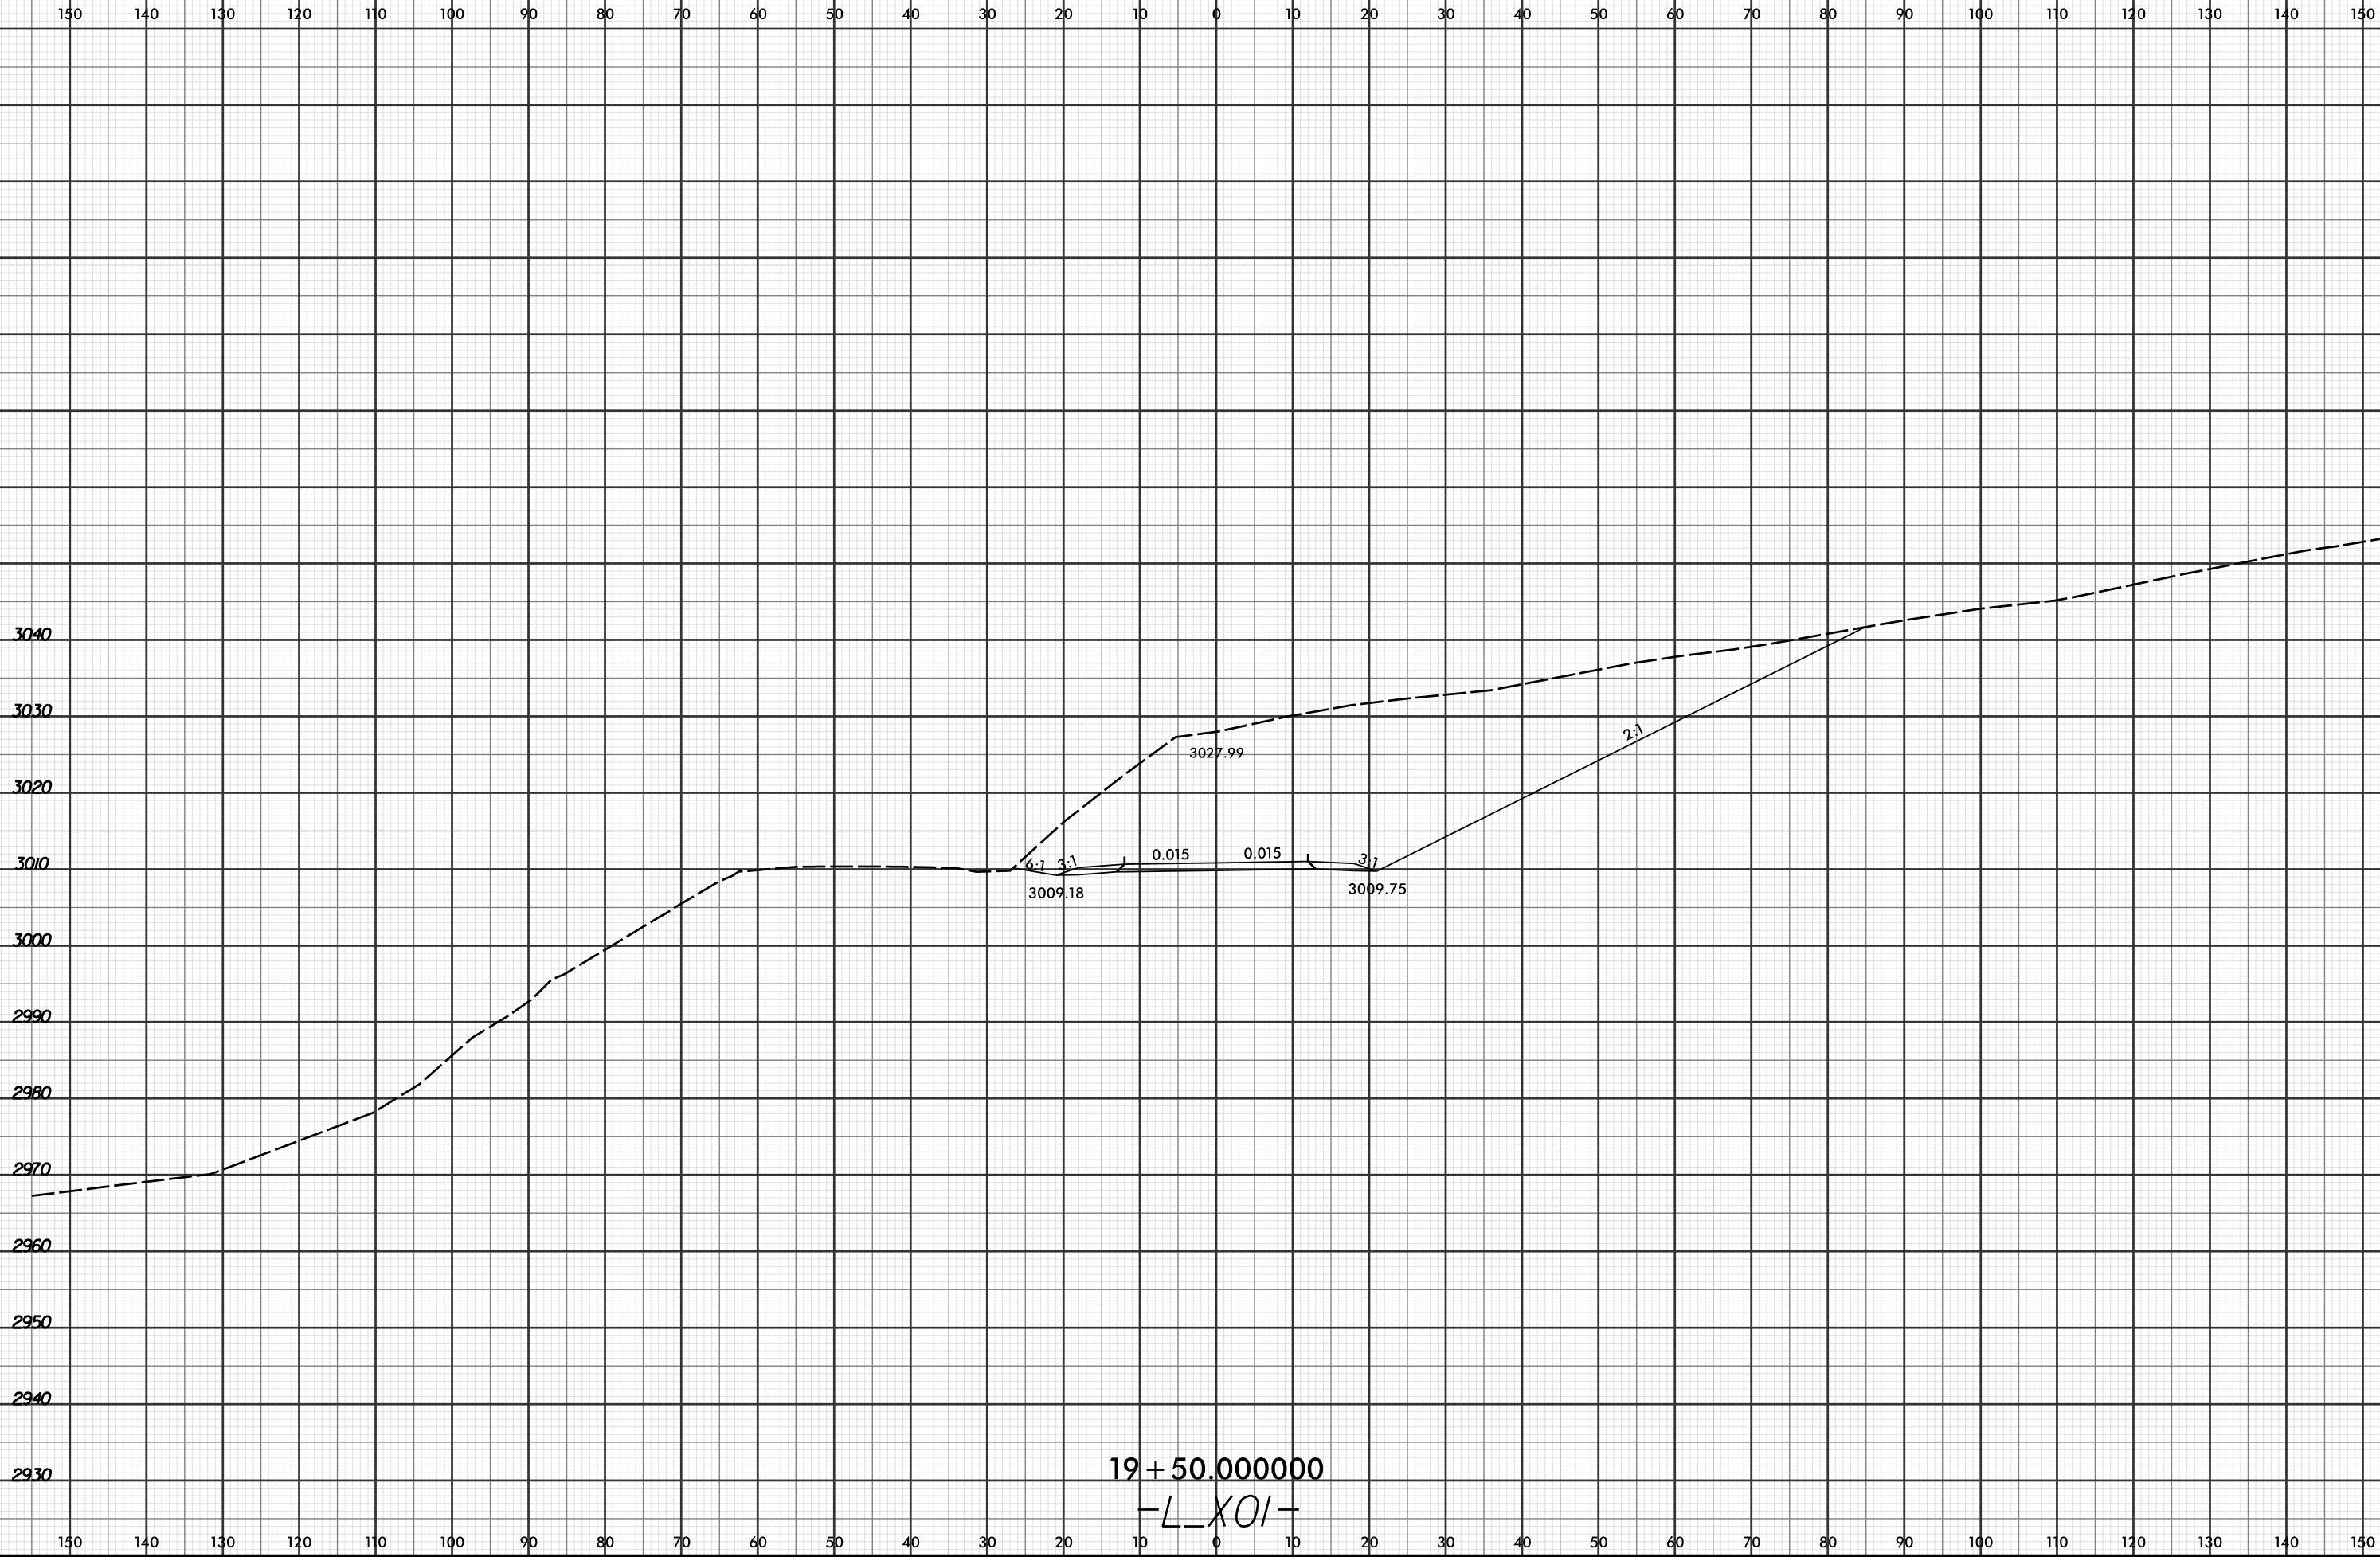

19 + 50.000000

-L_X01-

4/20/2016 7:45:58 AM
R:\Projects\2915C\XPL\2915C_rdy_xpl.LL.X01.dgn
LOCHNER