


8/23/99



PROJ. REFERENCE NO.
R-2915C

SHEET NO.
X-866

150 140 130 120 110 100 90 80 70 60 50 40 30 20 10 0 10 20 30 40 50 60 70 80 90 100 110 120 130 140 150

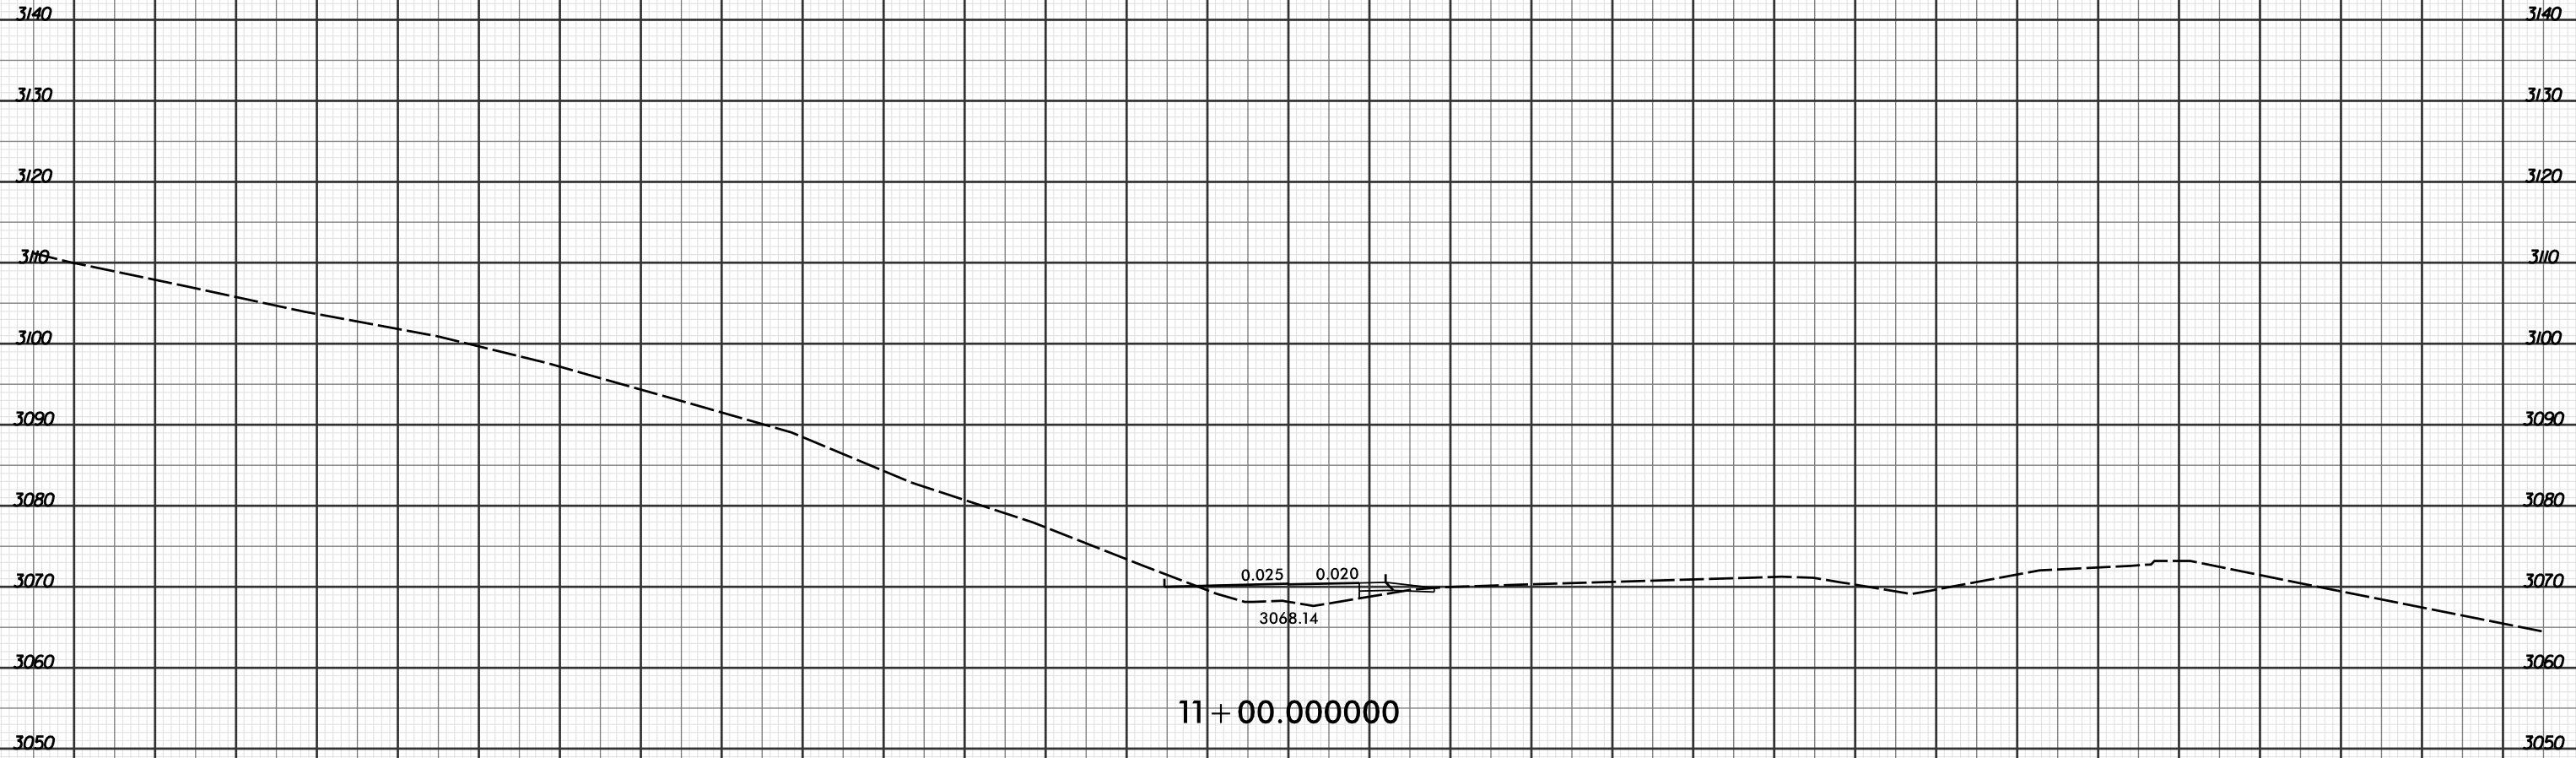

0.025 0.020
3068.14

11+00.000000

-L_X03-

150 140 130 120 110 100 90 80 70 60 50 40 30 20 10 0 10 20 30 40 50 60 70 80 90 100 110 120 130 140 150

4/20/2016 7:16:00 AM
R:\Projects\XSC\XPL\R2915C_r.dwg xpl.L_X03.dgn
LOCHNER