




8/23/99

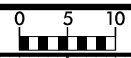

PROJ. REFERENCE NO.	SHEET NO.
R-2915C	X-868

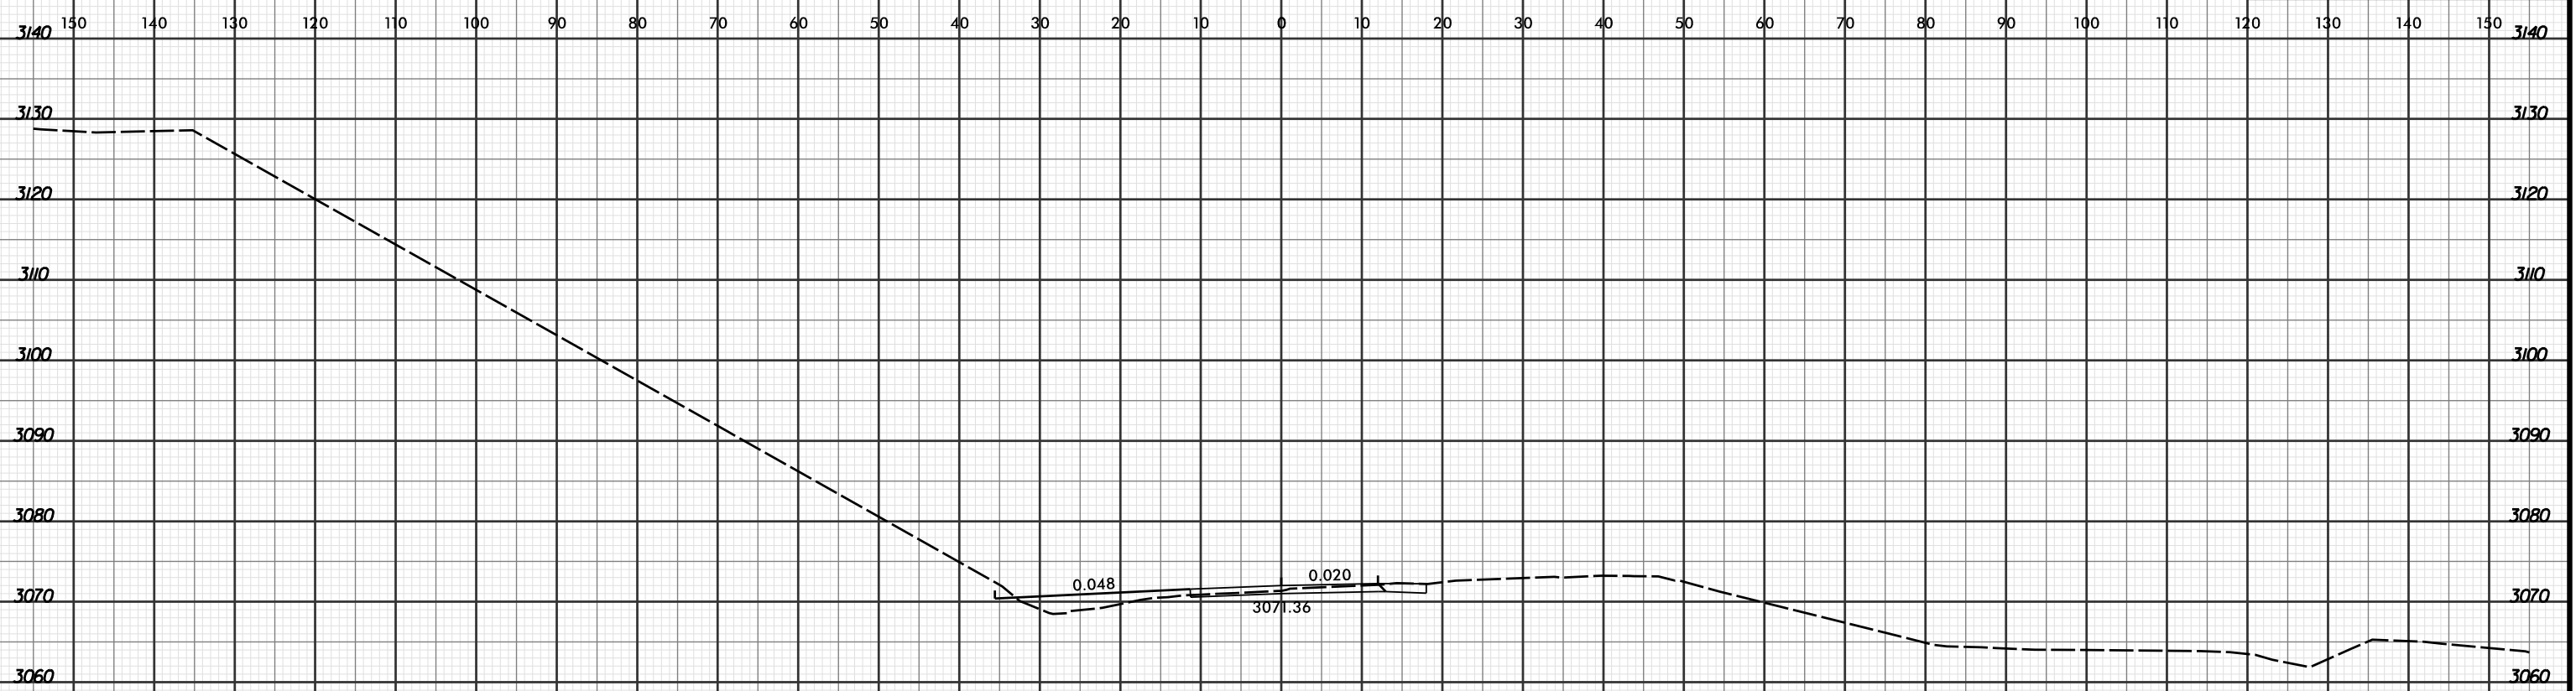

12 + 50.000000

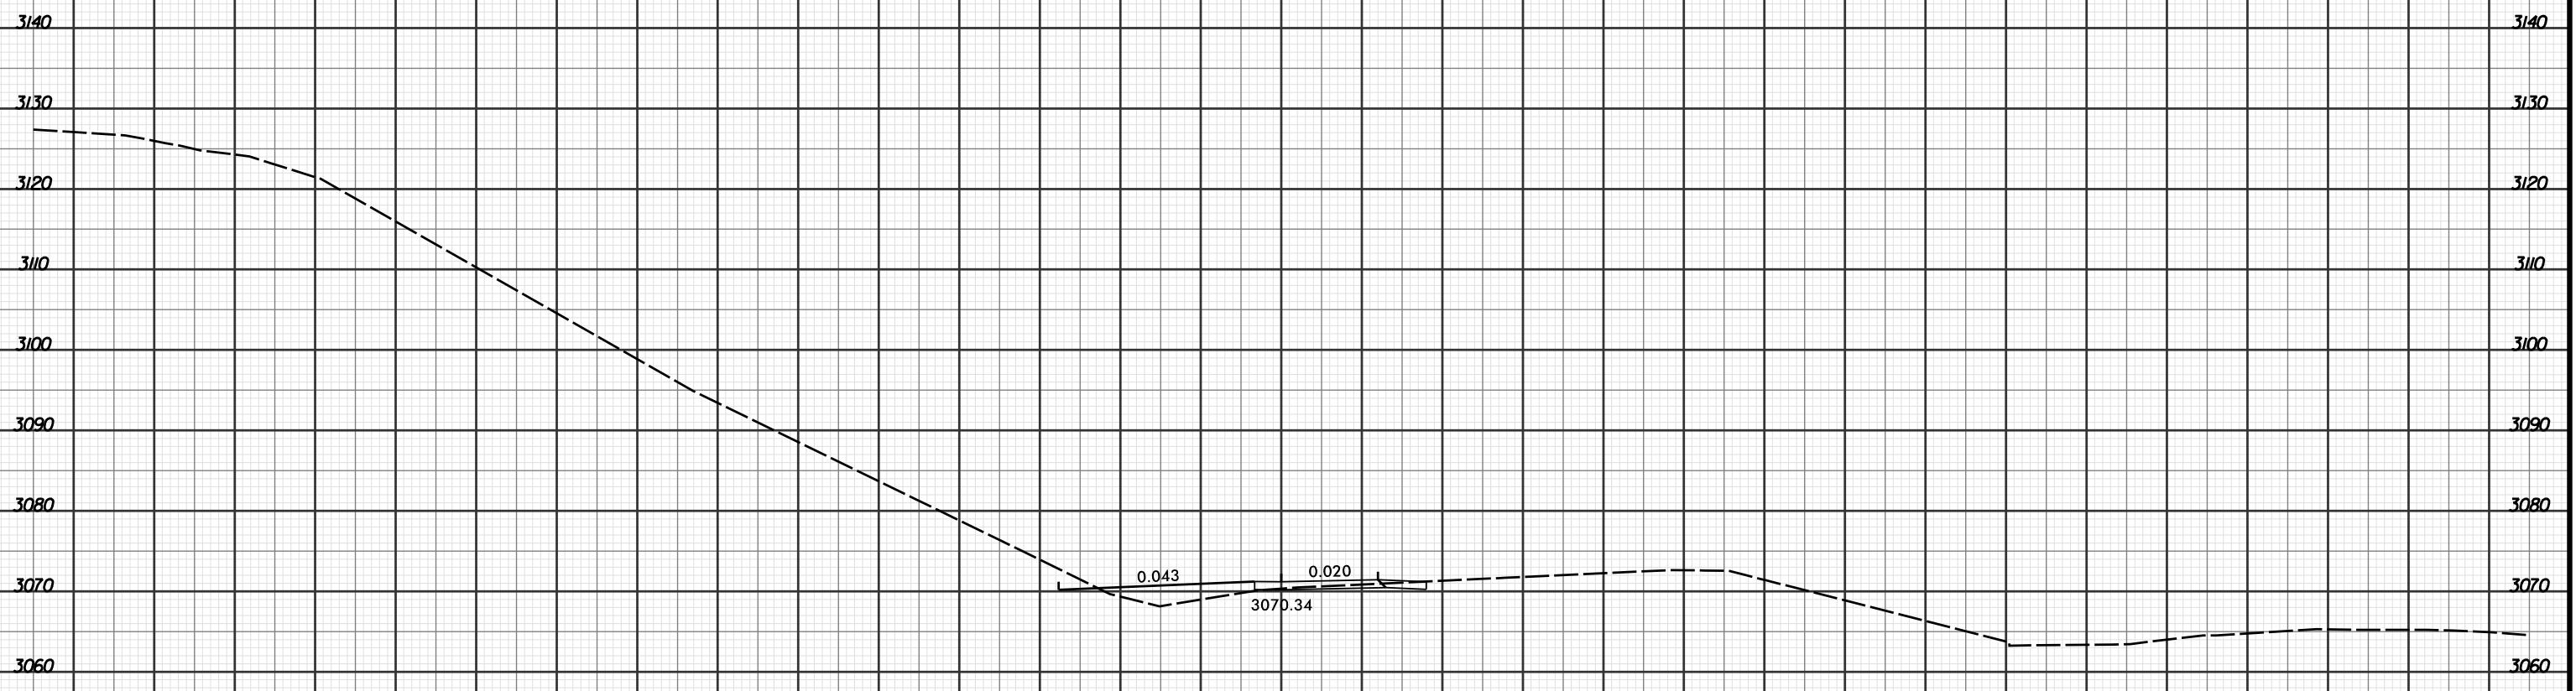

12 + 00.000000

-L\_X03-

4/20/2016 7:16:01 AM  
 R:\Projects\XSC\XPL\R2915C\_rdy\_xpl.L.X03.dgn  
 LOCHNER