




INTERIOR WALL  
 EXTERIOR WALL  
 CULVERT SECTION NORMAL TO ROADWAY  
 STAGE I

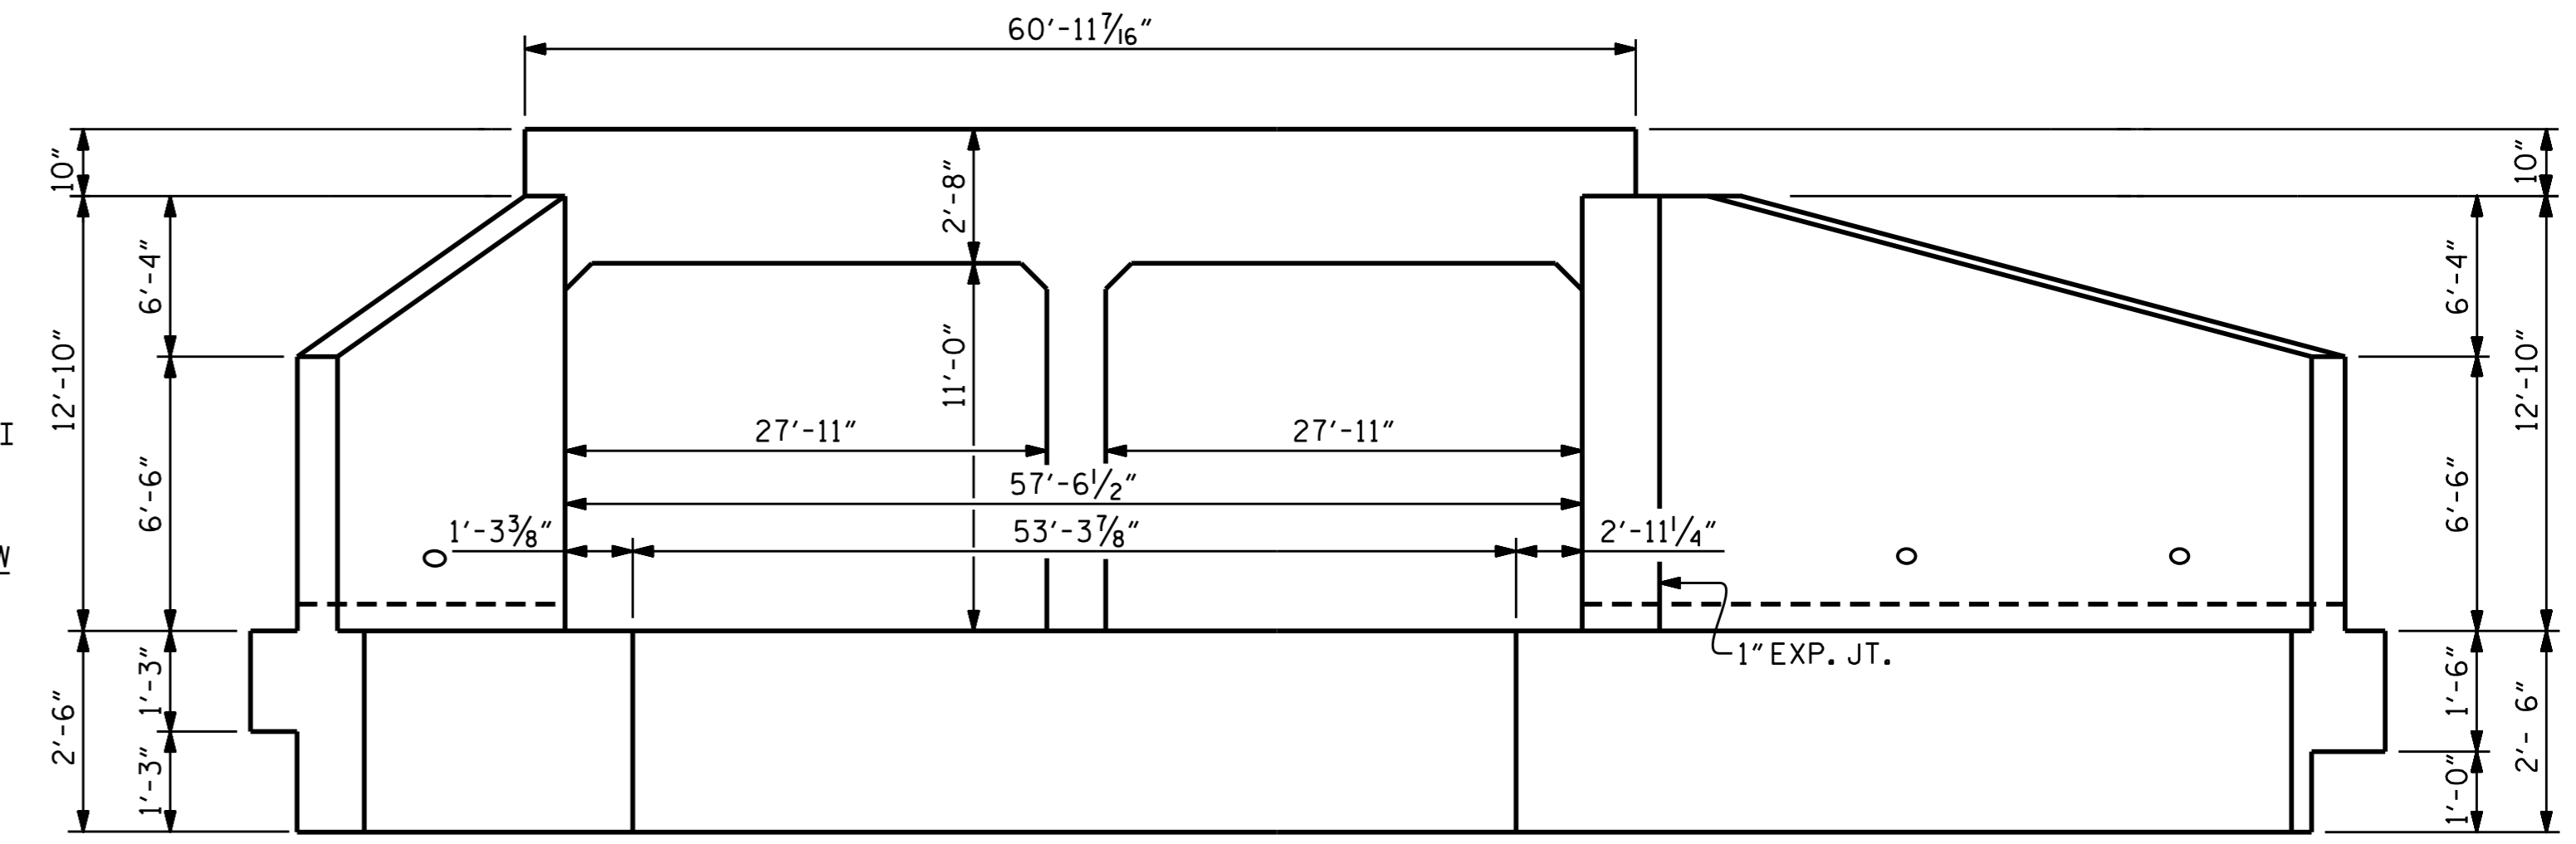

END ELEVATION NORMAL TO SKEW  
 STAGE I  
 (LOOKING UPSTREAM)

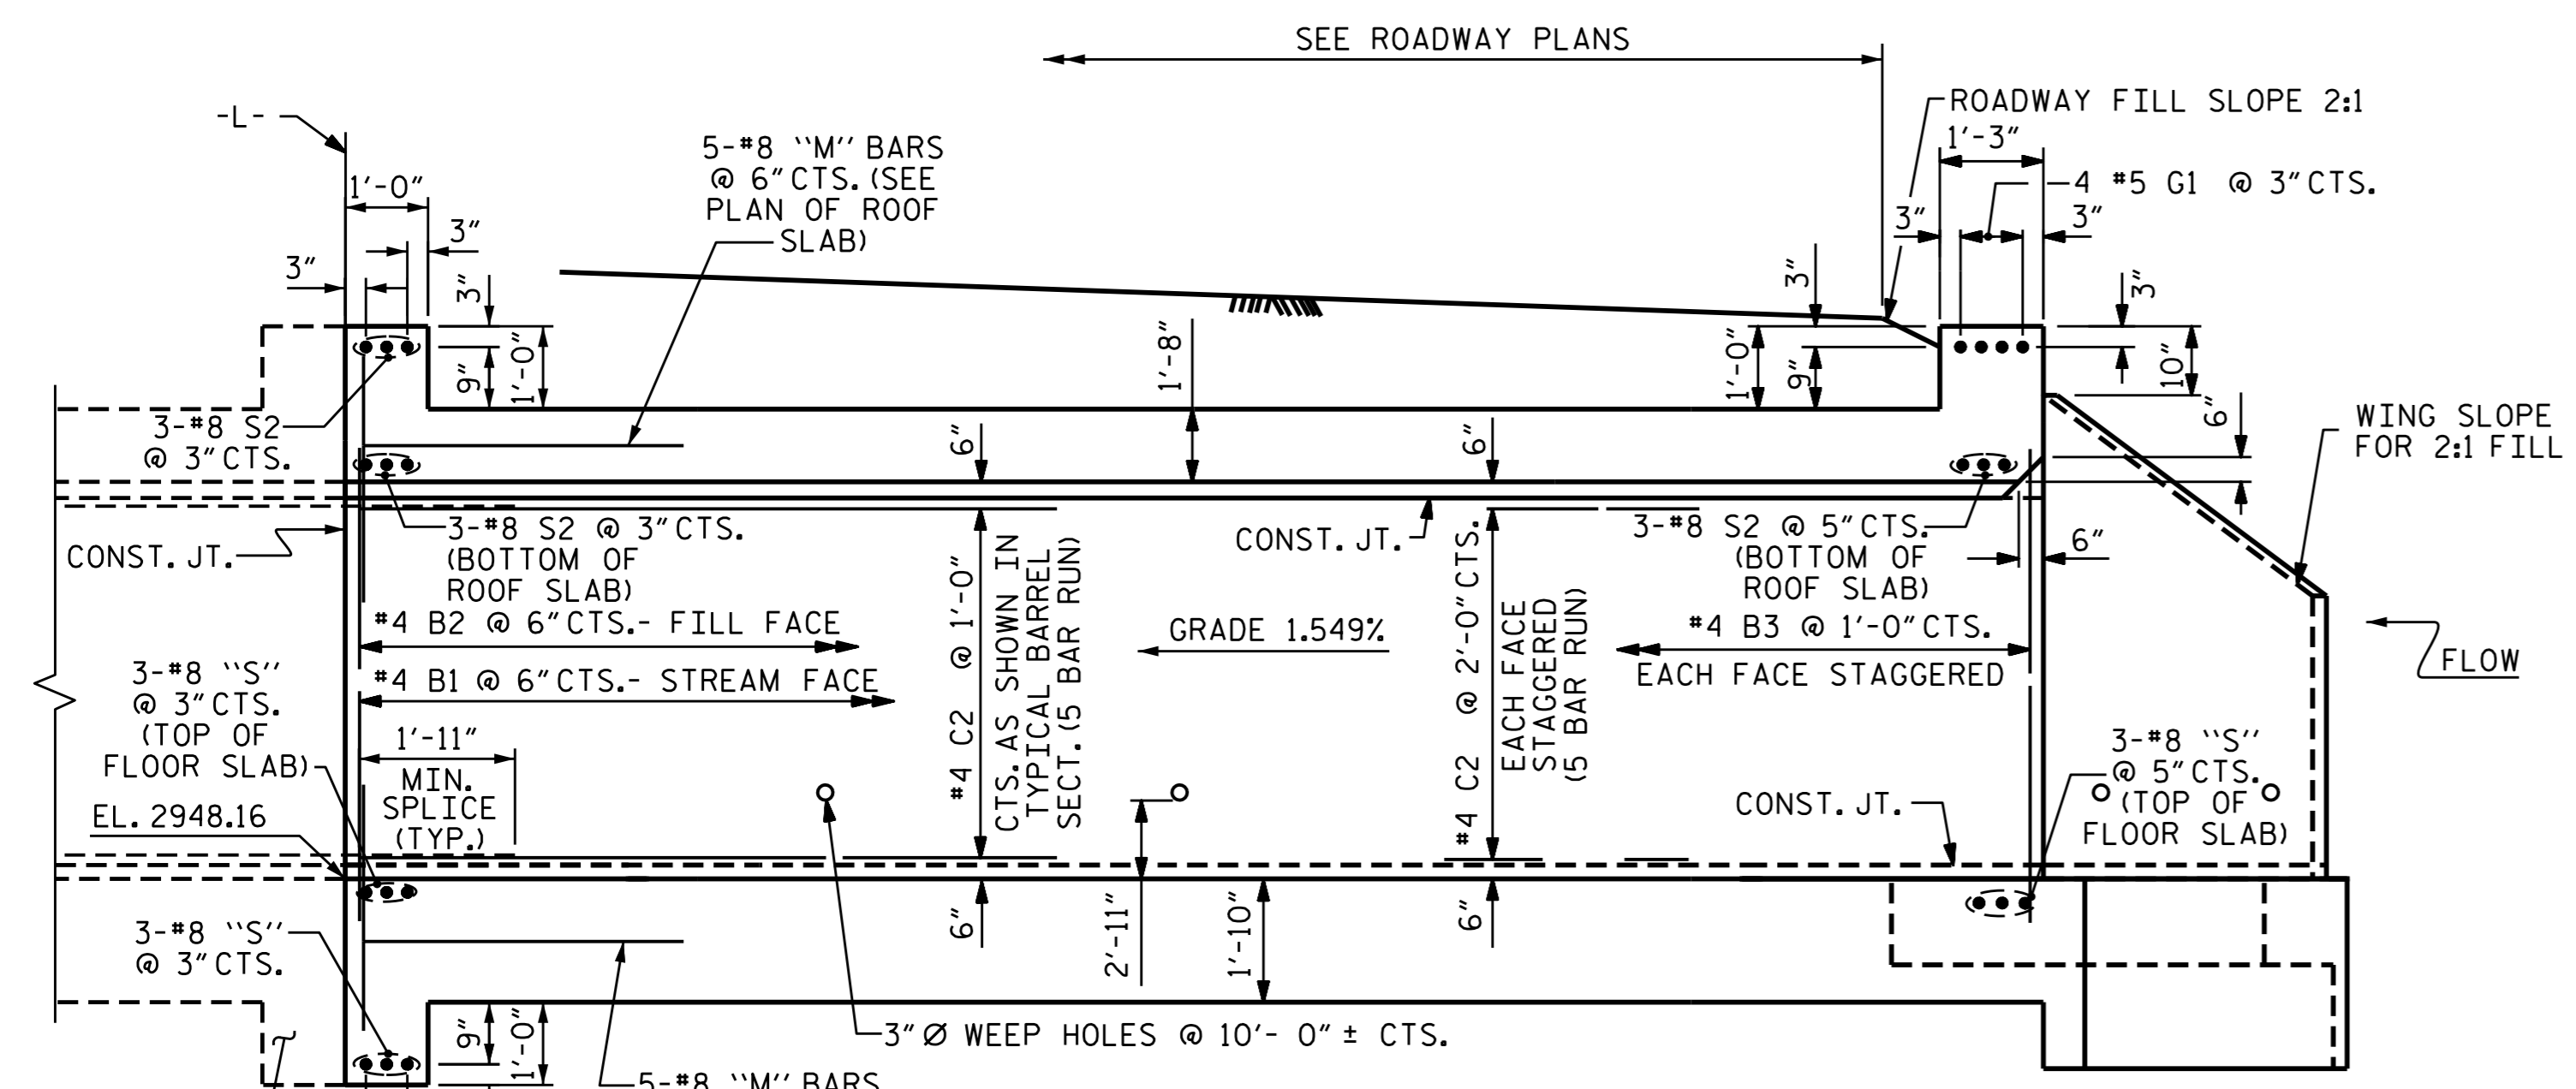

EXTERIOR WALL  
 INTERIOR WALL  
 CULVERT SECTION NORMAL TO ROADWAY  
 STAGE II - PHASE 1 & 2

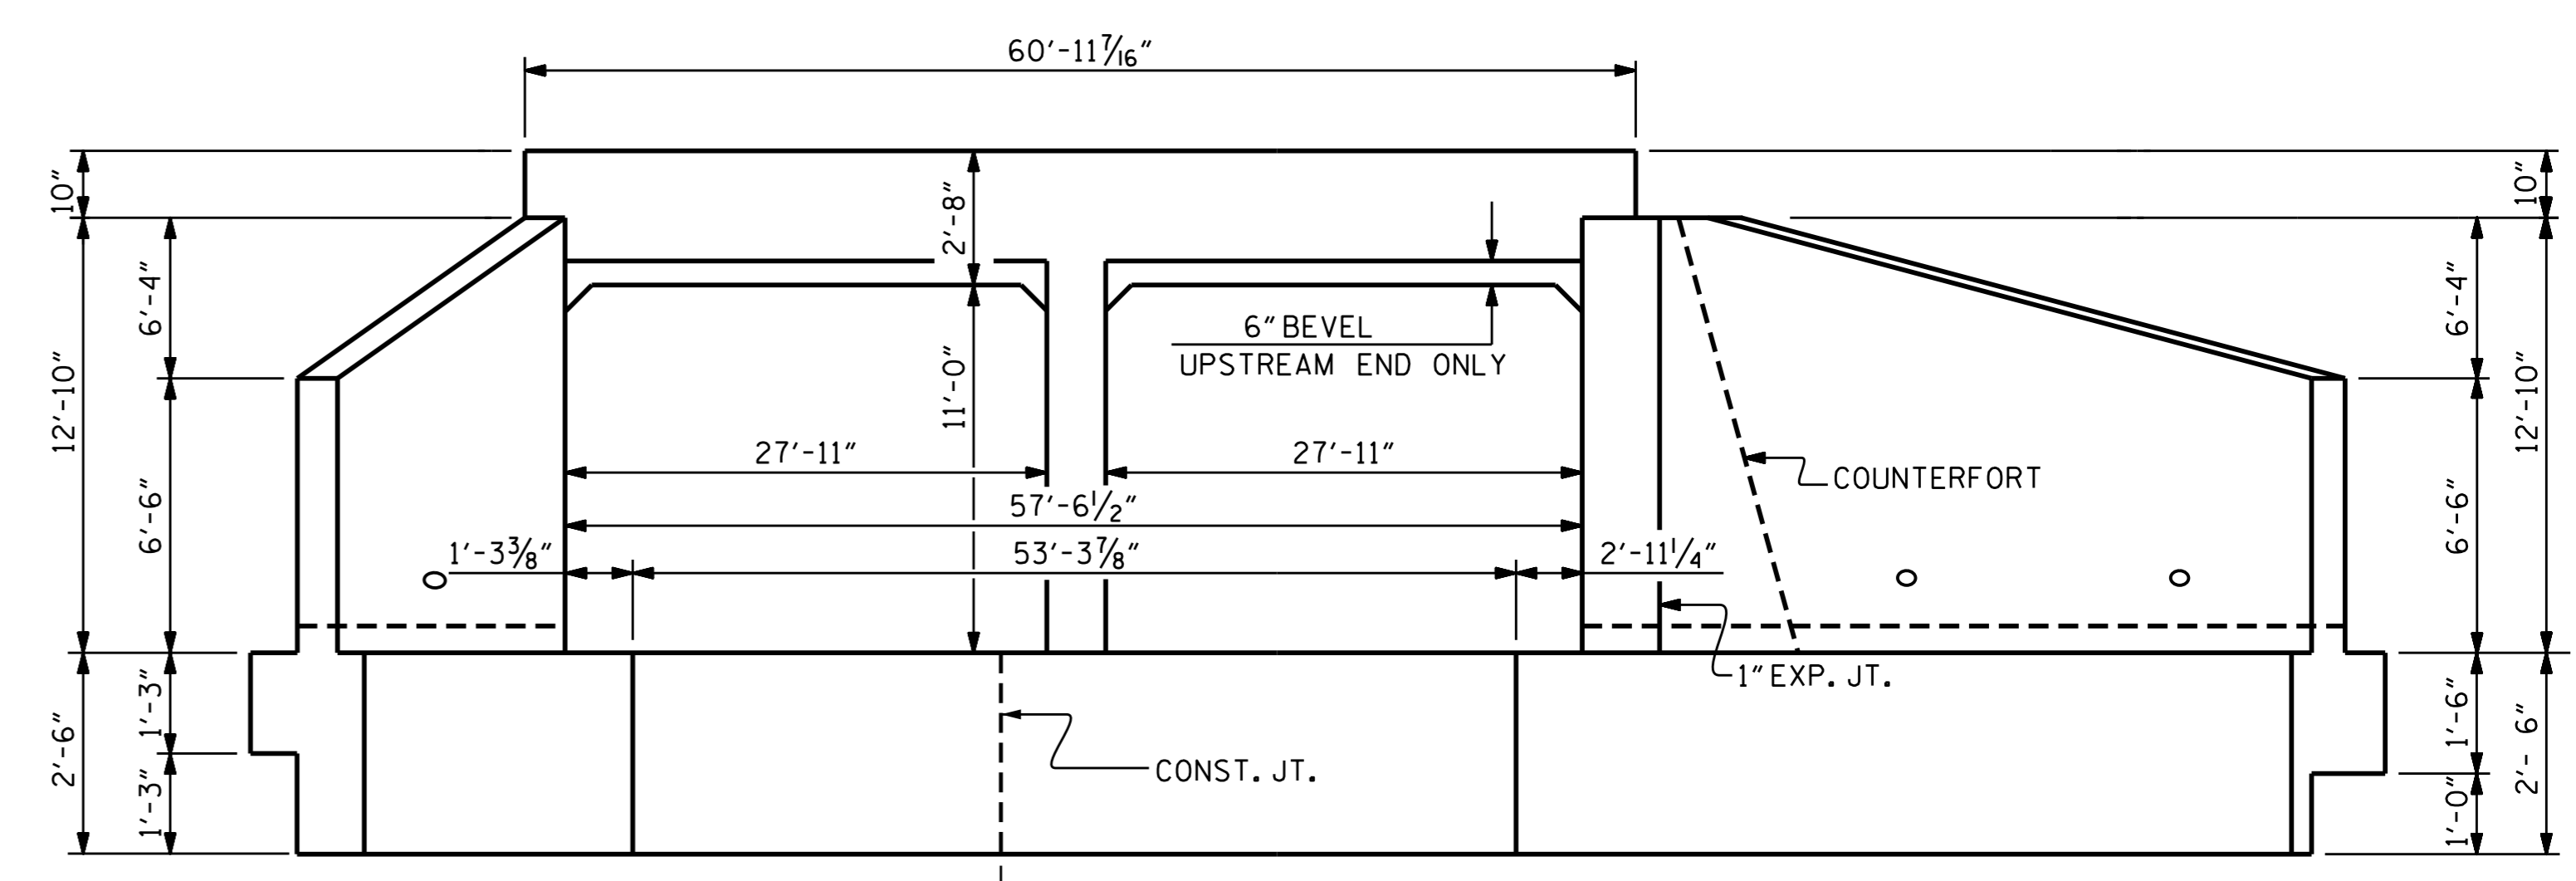


END ELEVATION NORMAL TO SKEW  
 STAGE II - PHASE 1 & 2  
 (LOOKING DOWNSTREAM)

I HEREBY CERTIFY THESE PLANS  
 ARE THE AS-BUILT PLANS

PROJECT NO. R-2915C  
 ASHE COUNTY  
 STATION: 374+56.00 -L-

SHEET 2 OF 12

STATE OF NORTH CAROLINA  
 DEPARTMENT OF TRANSPORTATION  
 RALEIGH  
 DOUBLE 15 FT. X 11 FT.  
 RCBC  
 35°00'-00" SKEW

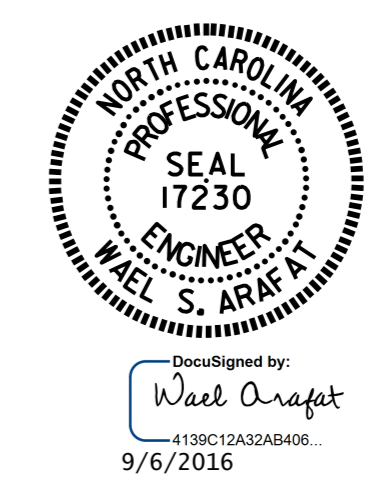

DRAWN BY :	H. T. BARBOUR	DATE :	6-20-16
CHECKED BY :	V. X. NGUYEN	DATE :	7-16
DESIGN ENGINEER OF RECORD :	A. M. LEE	DATE :	7-16

DOCUMENT NOT CONSIDERED  
 FINAL UNLESS ALL  
 SIGNATURES COMPLETED

REVISIONS						SHEET NO. C-2
NO.	BY:	DATE:	NO.	BY:	DATE:	
1			3			TOTAL SHEETS 12
2			4			