



GENERAL NOTES:

- USE GRADE A36 STEEL
- STEEL COVERS ARE FOR TEMPORARY USE DURING PHASE CONSTRUCTION.
- FILL SHALL BE PLACED DIRECTLY OVER THE STEEL PLATES.
- SEE ROADWAY PLANS AND PROVISIONS FOR LOCATIONS
- QUANTITIES TO BE PAID FOR AT THE UNIT PRICE BID PER EACH.

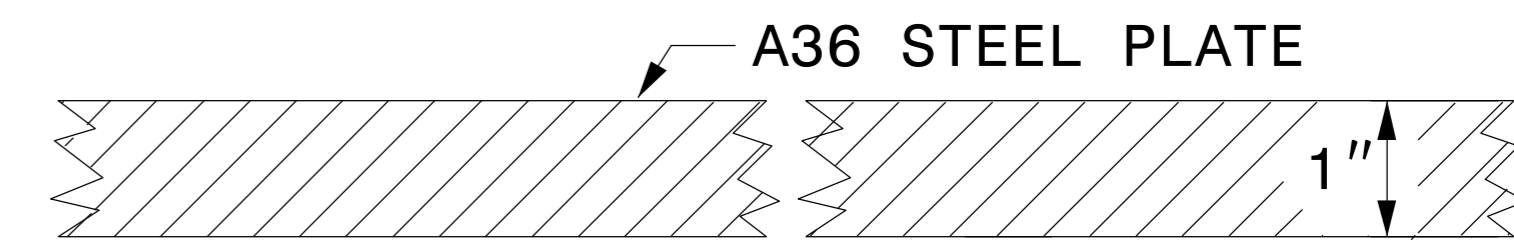


SECTION VIEW OF STEEL TOP PLATE

PLAN VIEWS

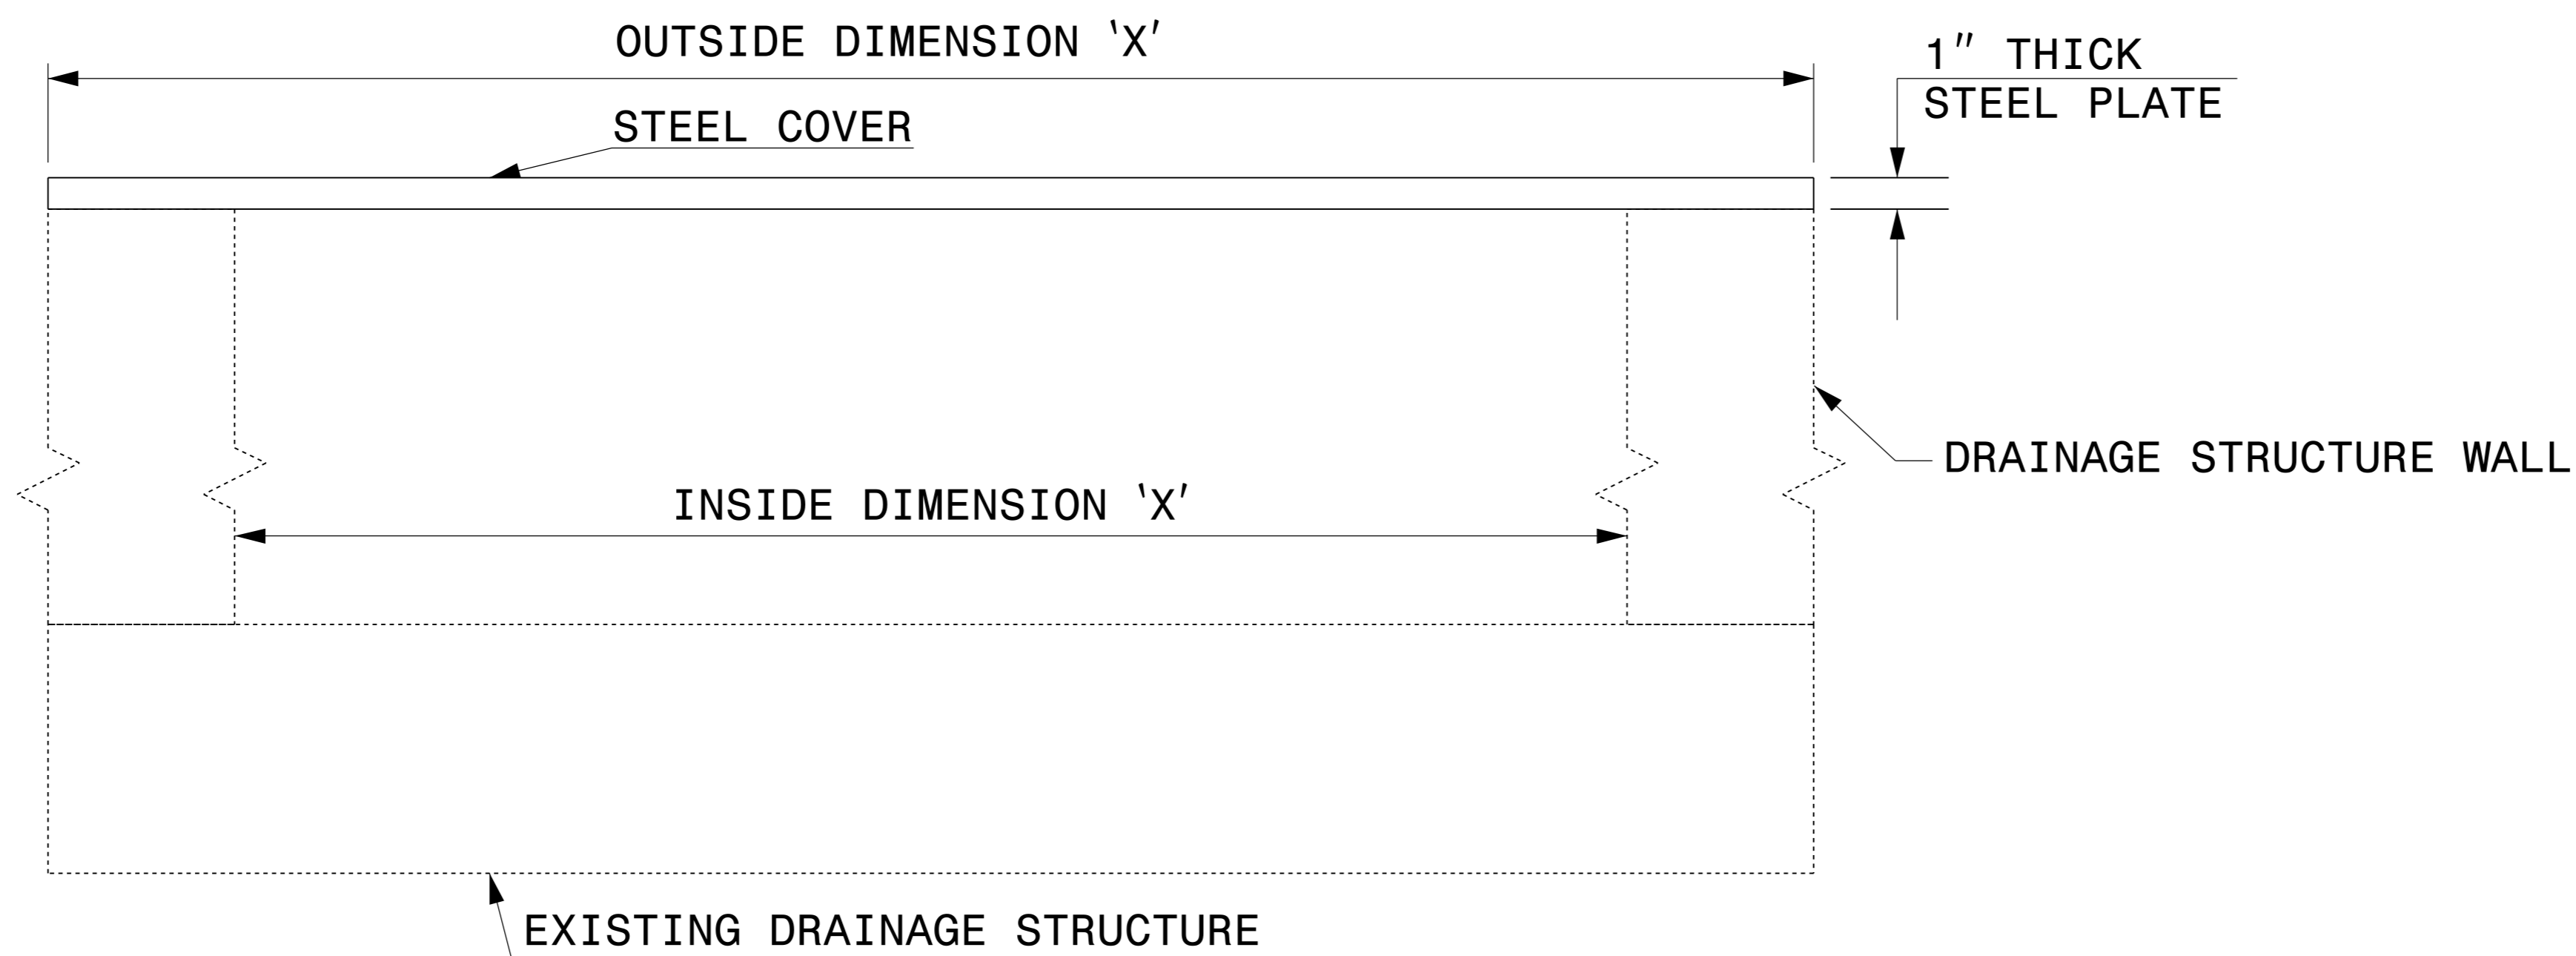

ELEVATION VIEWS

11/3/2016 | 5:21 PM

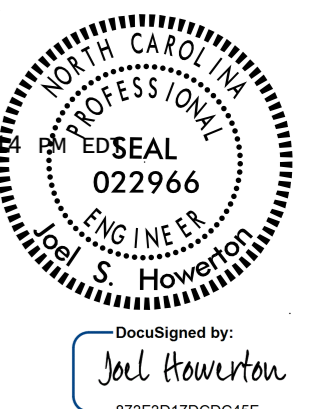

DOCUMENT NOT CONSIDERED FINAL
UNLESS ALL SIGNATURES COMPLETED

| | |
|---|------------------|
| CONTRACT STANDARDS AND DEVELOPMENT UNIT | |
| Office 919-707-6950 | FAX 919-250-4119 |
| DETAIL OF TEMPORARY 1" STEEL COVER OVER DRAINAGE STRUCTURE | |
| ORIGINAL BY: E.E. WARD | DATE: 2-2-98 |
| MODIFIED BY: | DATE: |
| CHECKED BY: | DATE: |
| FILE SPEC.: eric:/usr/details/metric/stand/st1cvr2.dgn | |

\$\$\$CUTIME\$\$\$
 \$\$\$SYTIME\$\$\$
 \$\$\$DSCN\$\$\$
 \$\$\$USERNAME\$\$\$