



5/28/2016

-Y-

-Y1-



Stantec
 Stantec Consulting Services Inc.
 801 Jones Franklin Road
 Suite 300
 Raleigh, NC 27606
 Tel. (919) 851-6866
 Fax. (919) 851-7024
 www.stantec.com
 License No. F-0672

PROJECT REFERENCE NO. U-3440	SHEET NO. 20
ROADWAY DESIGN ENGINEER MICHAEL D. LINDREY 025513 8/17/2016	HYDRAULICS ENGINEER STEVEN M. BONDY 12786 8/17/2016
DOCUMENT NOT CONSIDERED FINAL UNLESS ALL SIGNATURES COMPLETED	

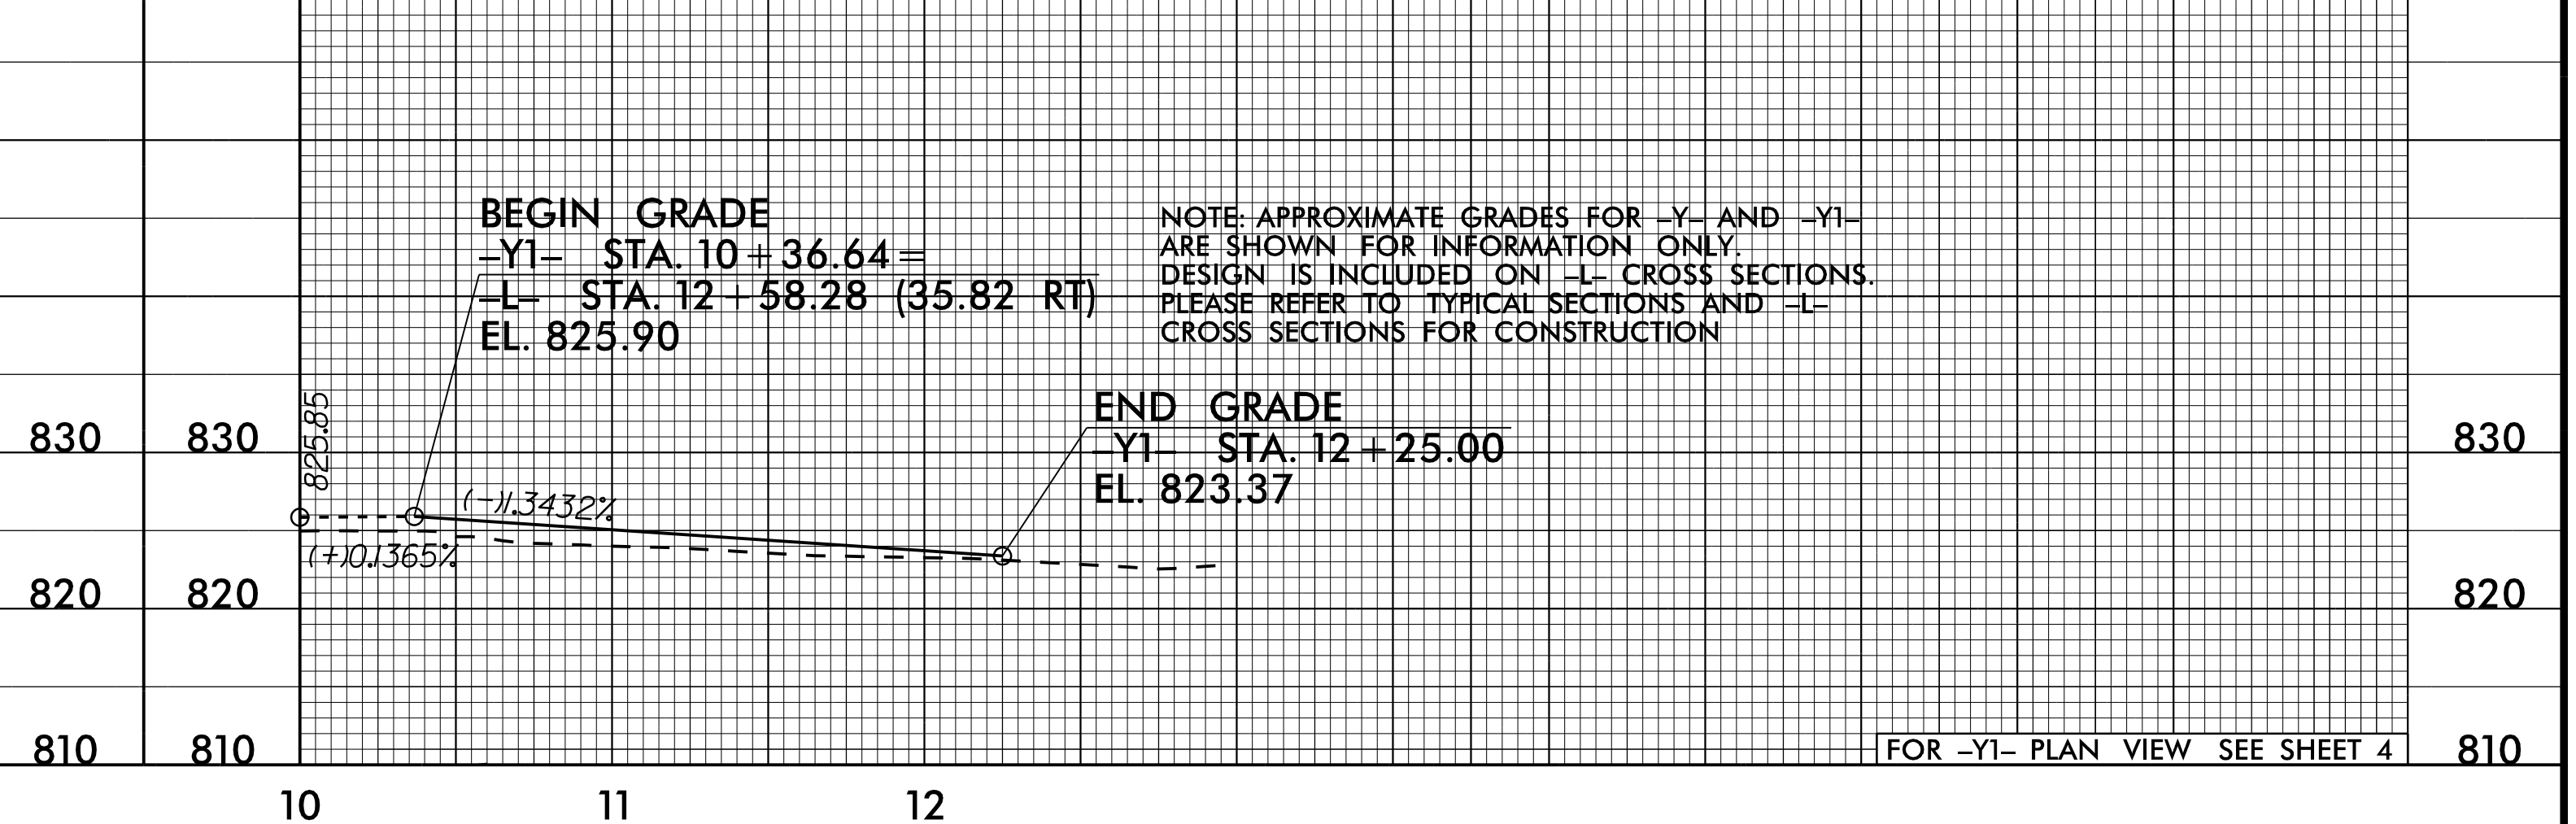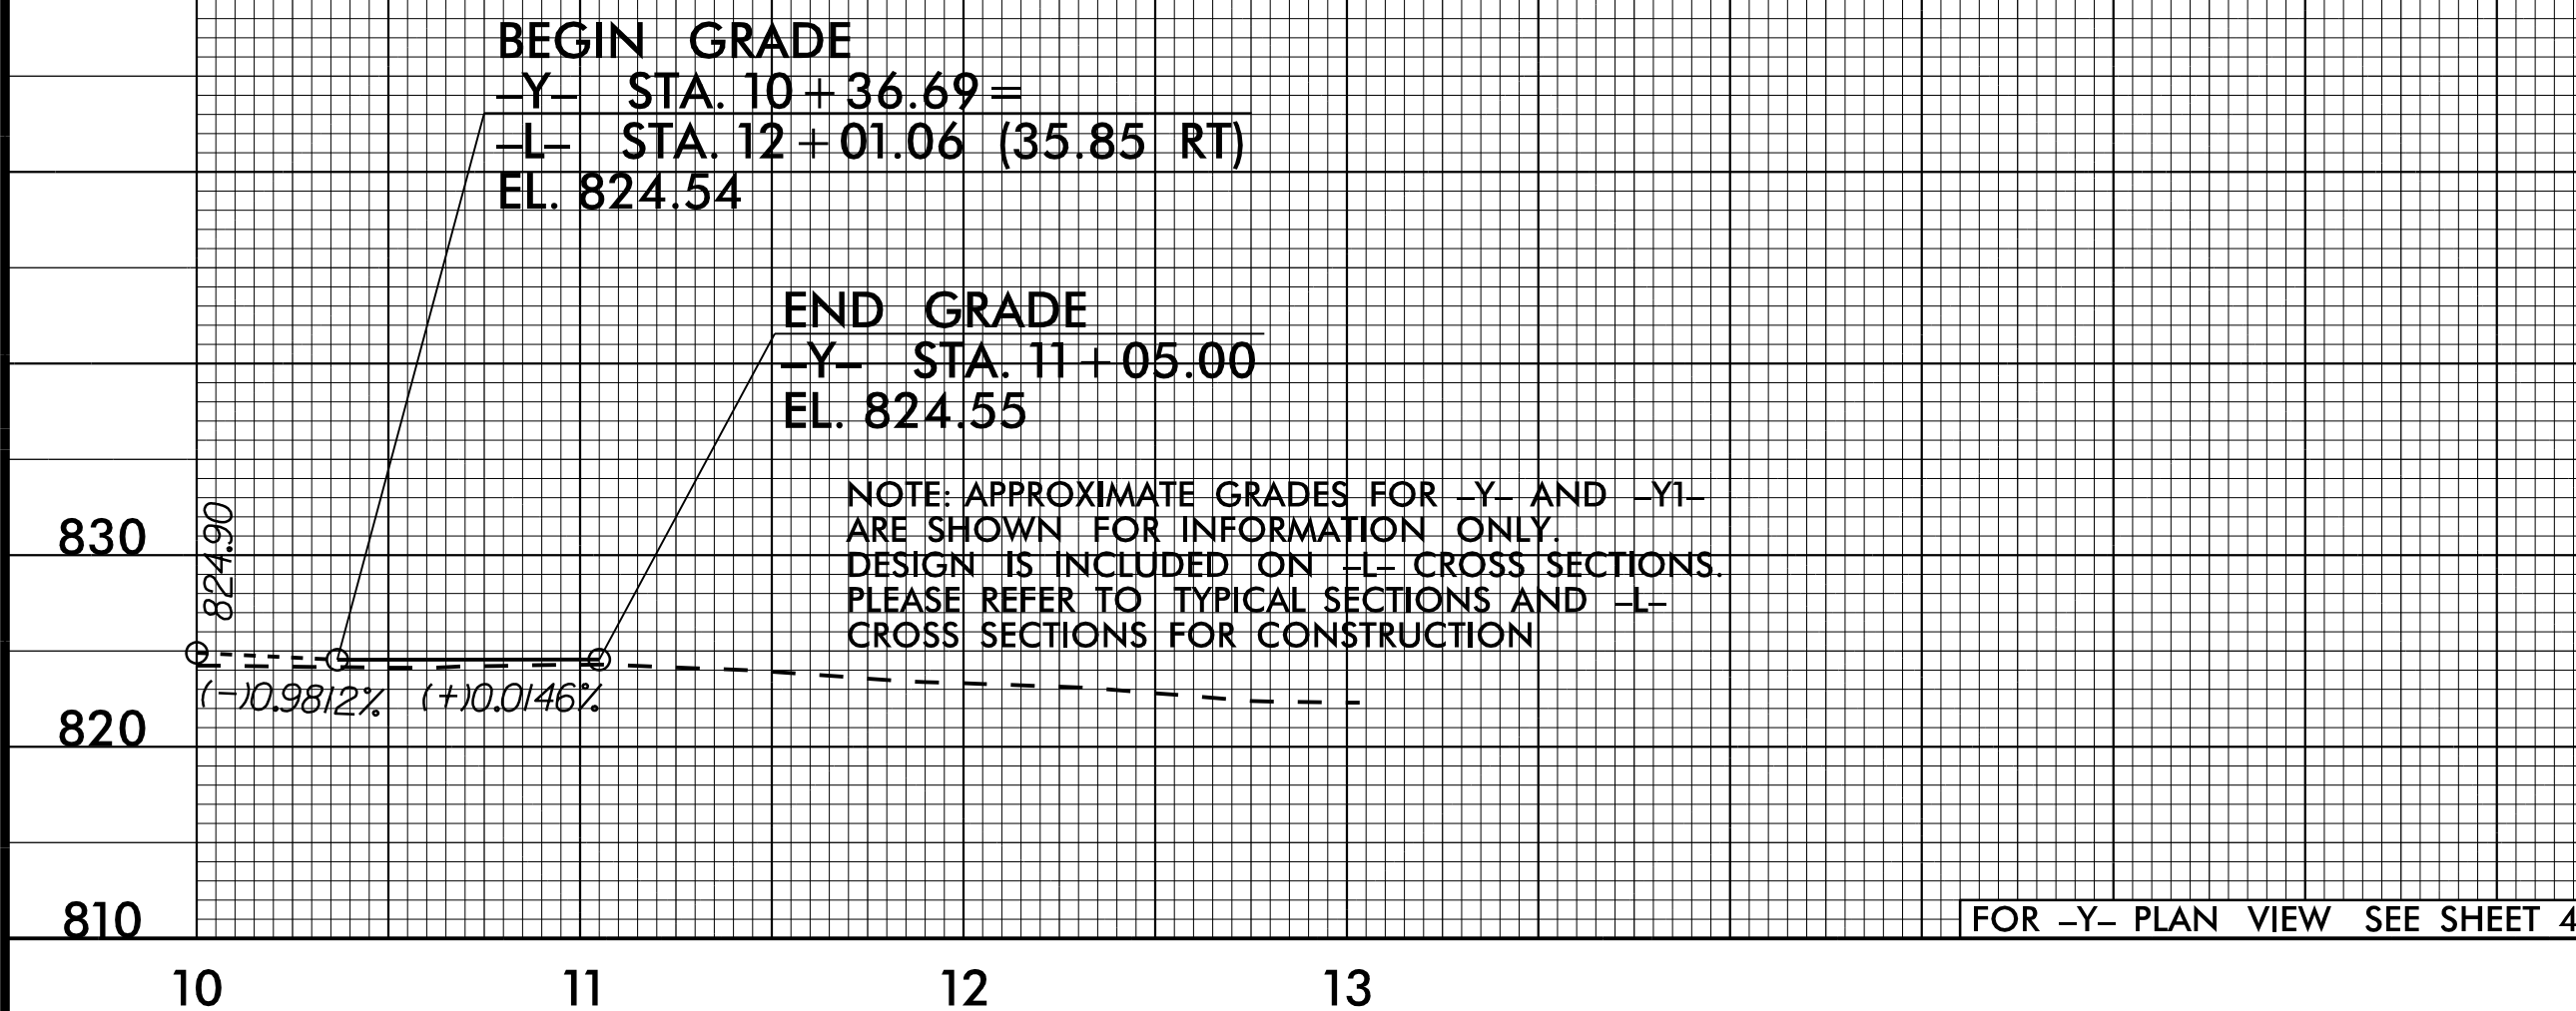

-Y2-

-Y3-

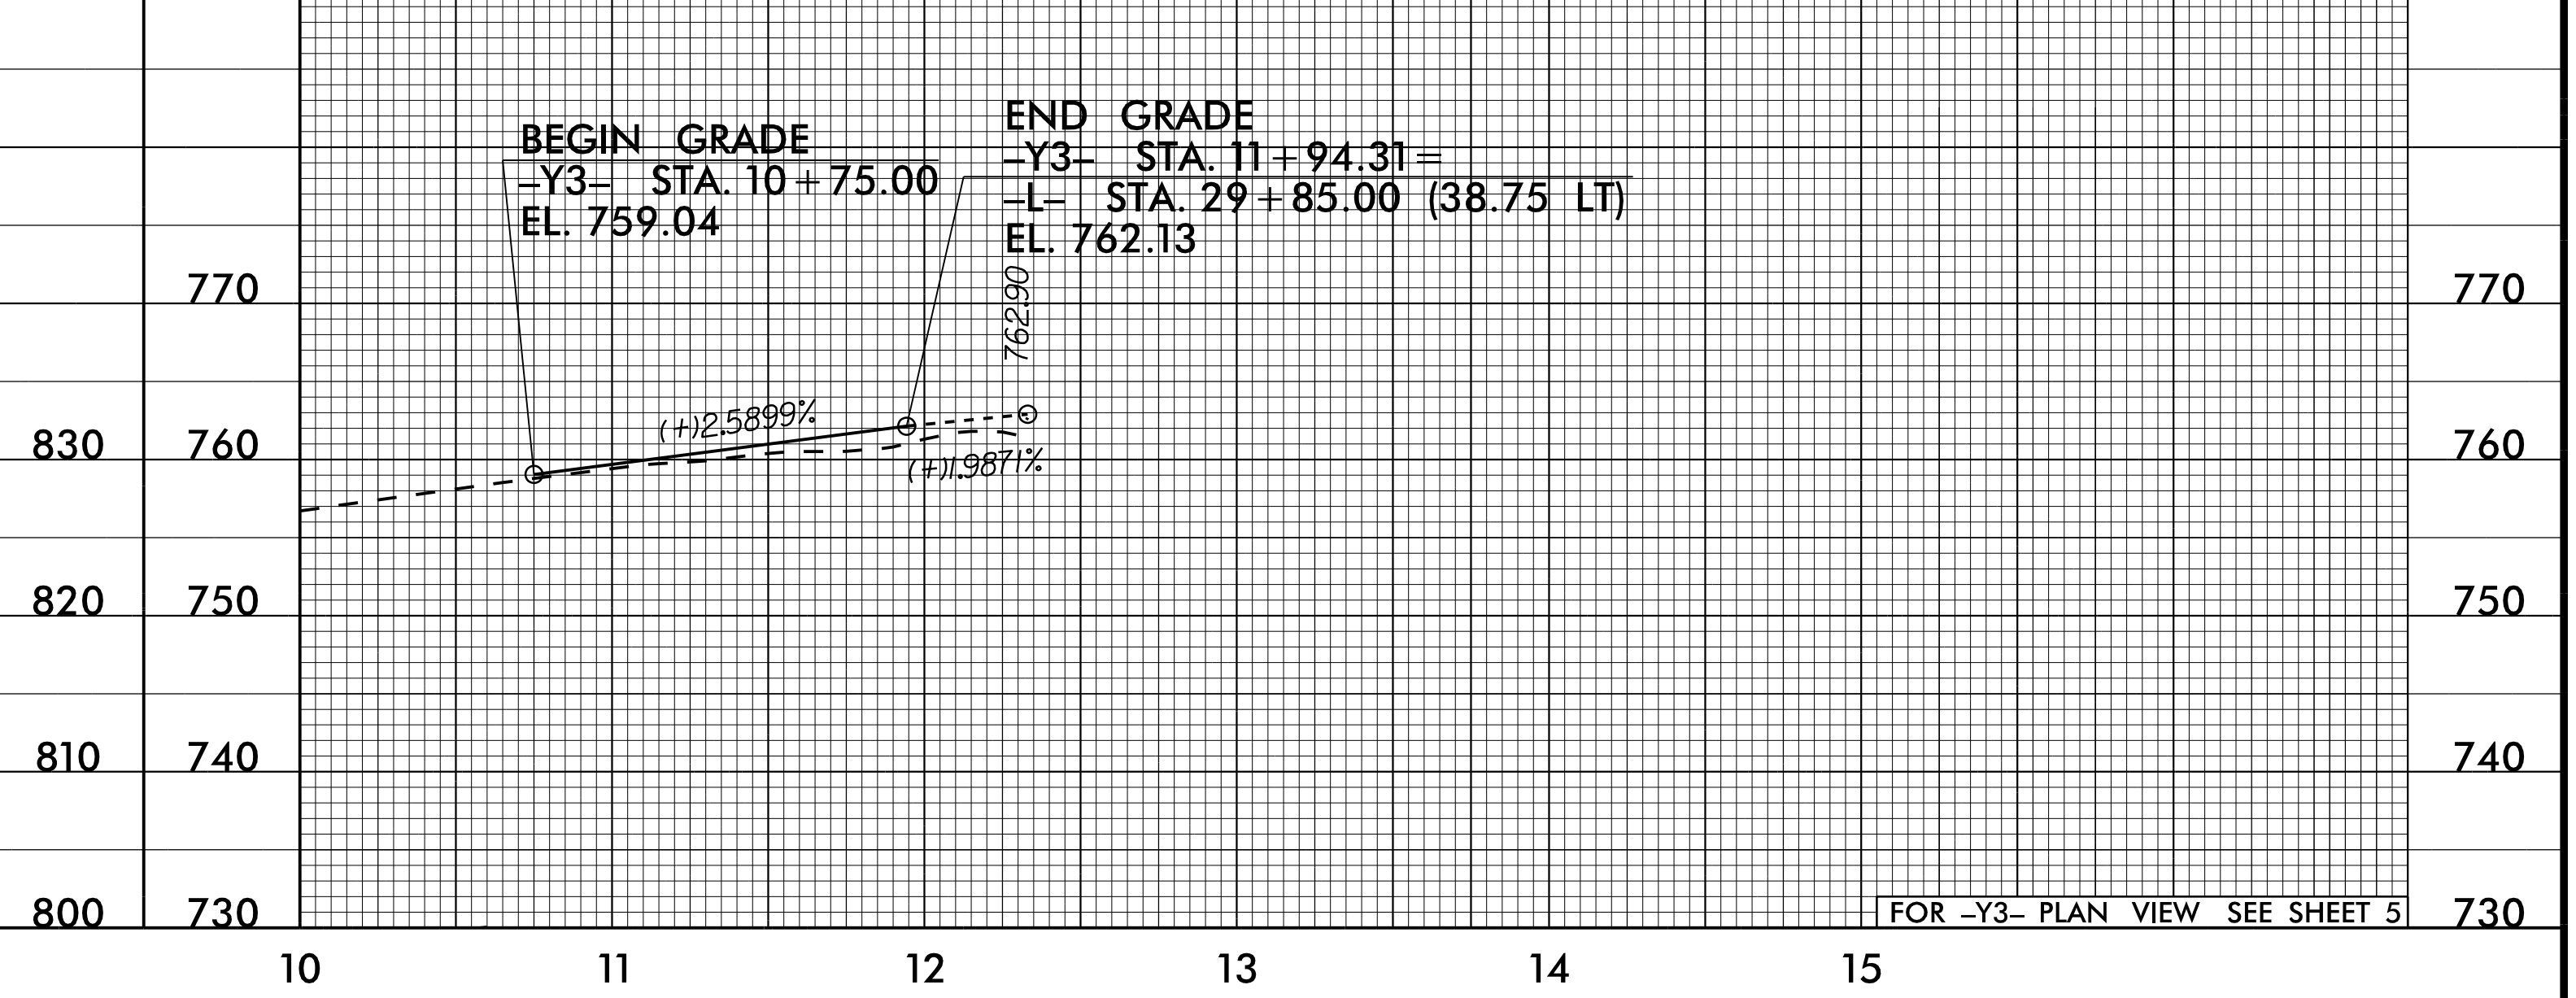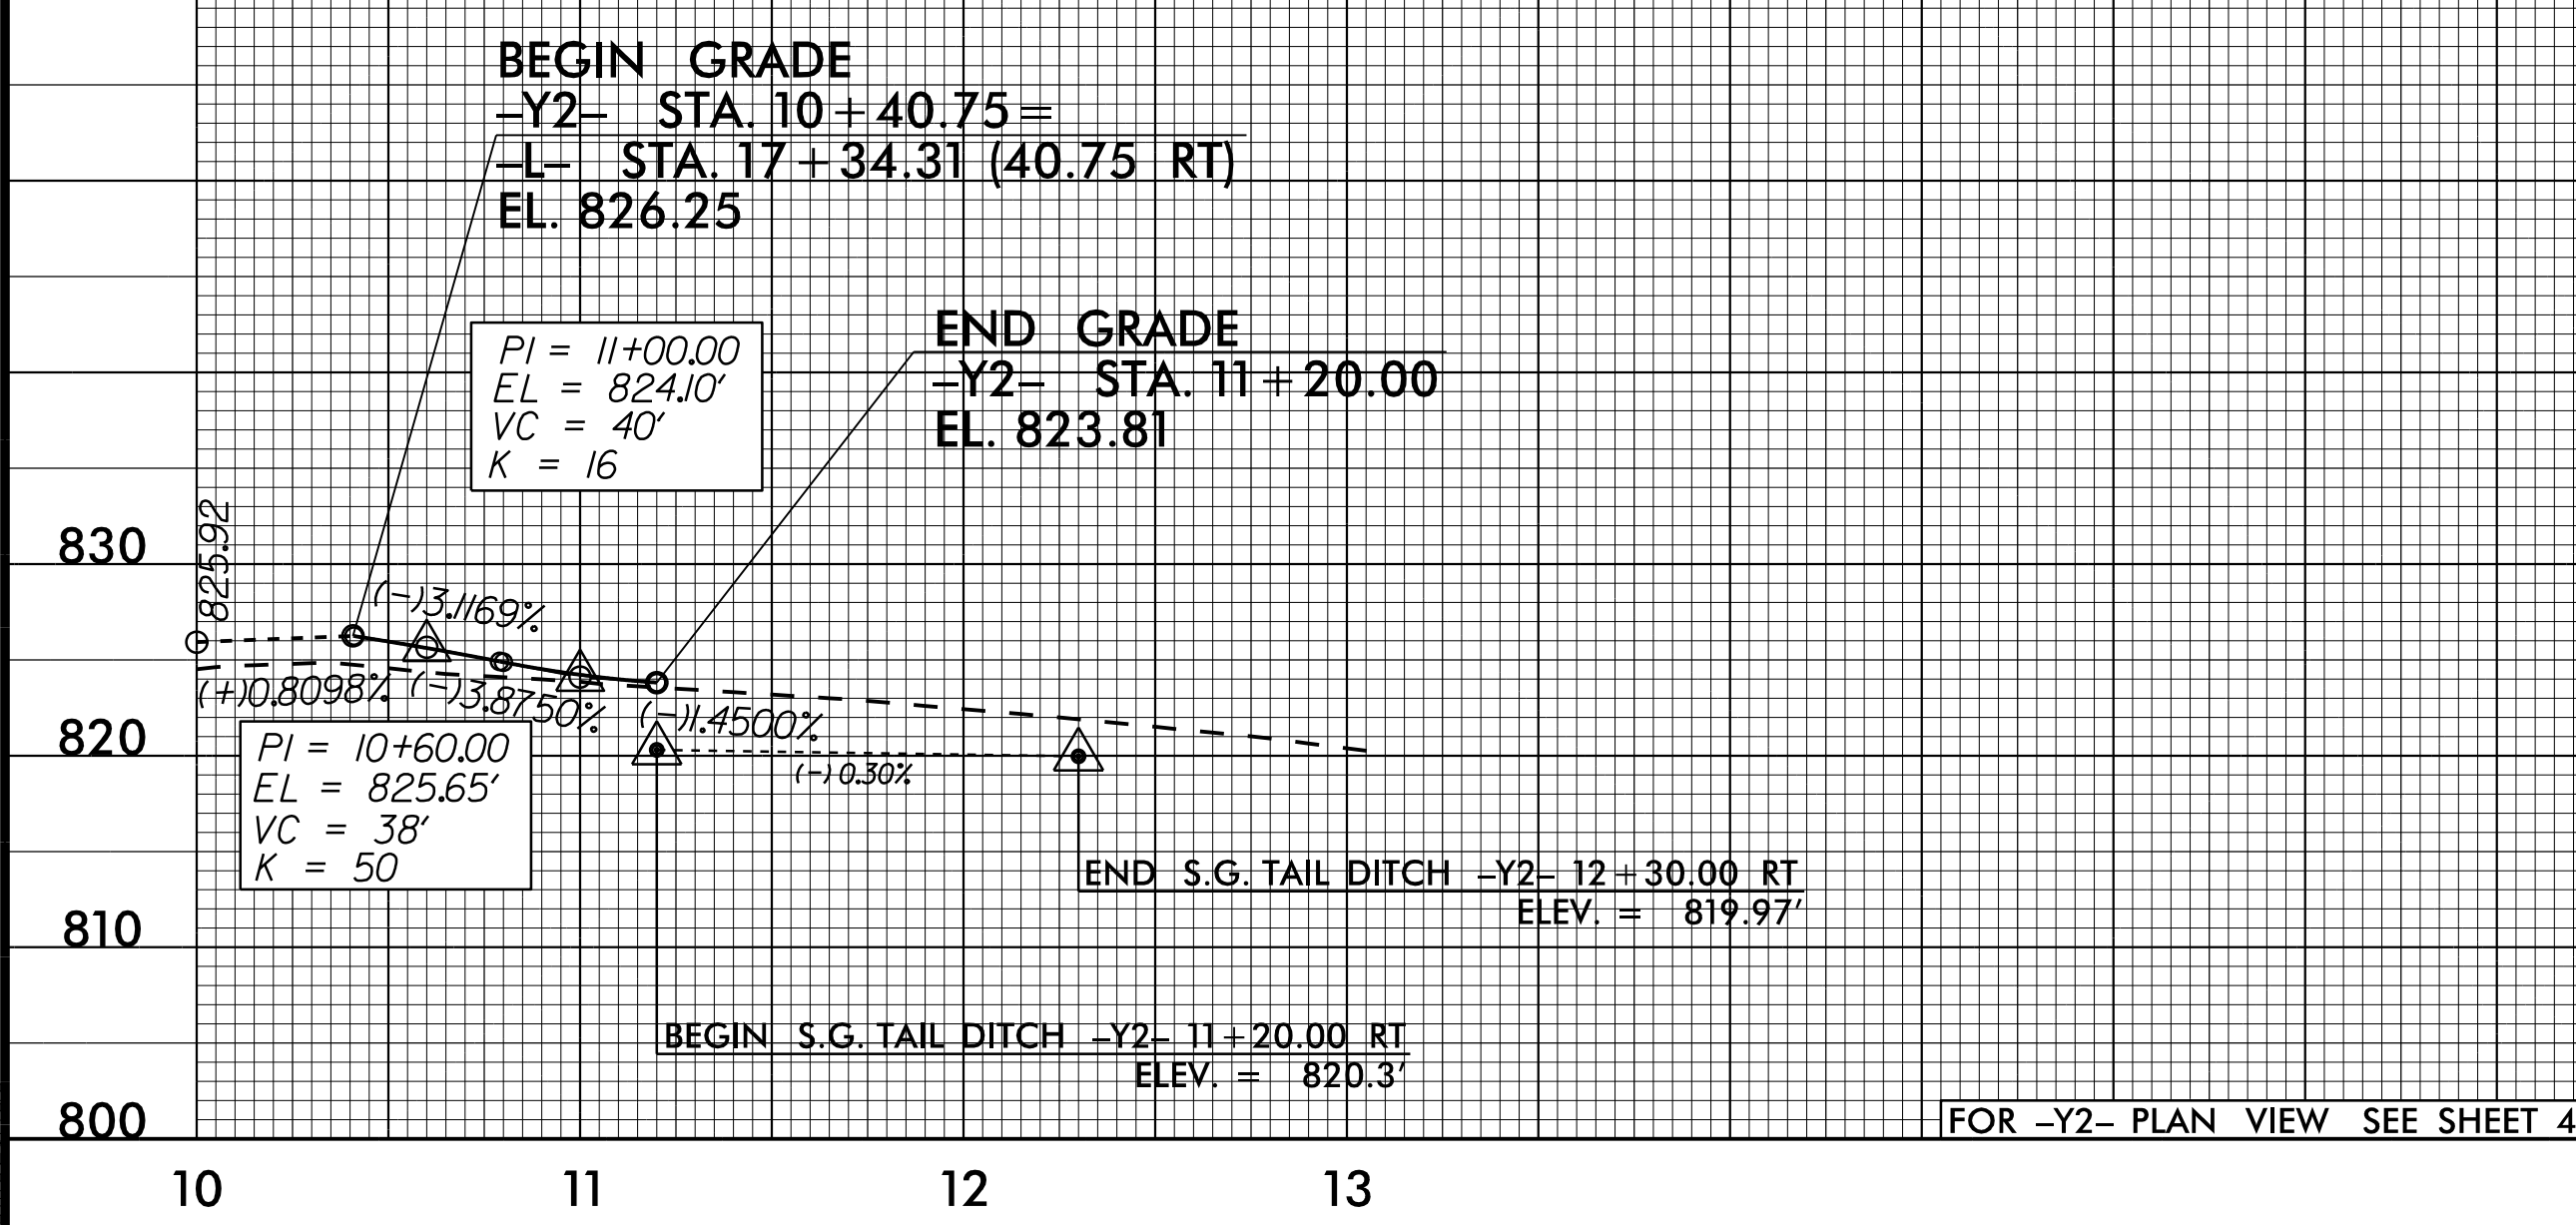

8/16/2016
U:\Roadway\Projs\U-3440_rdy-ef1.dgn