
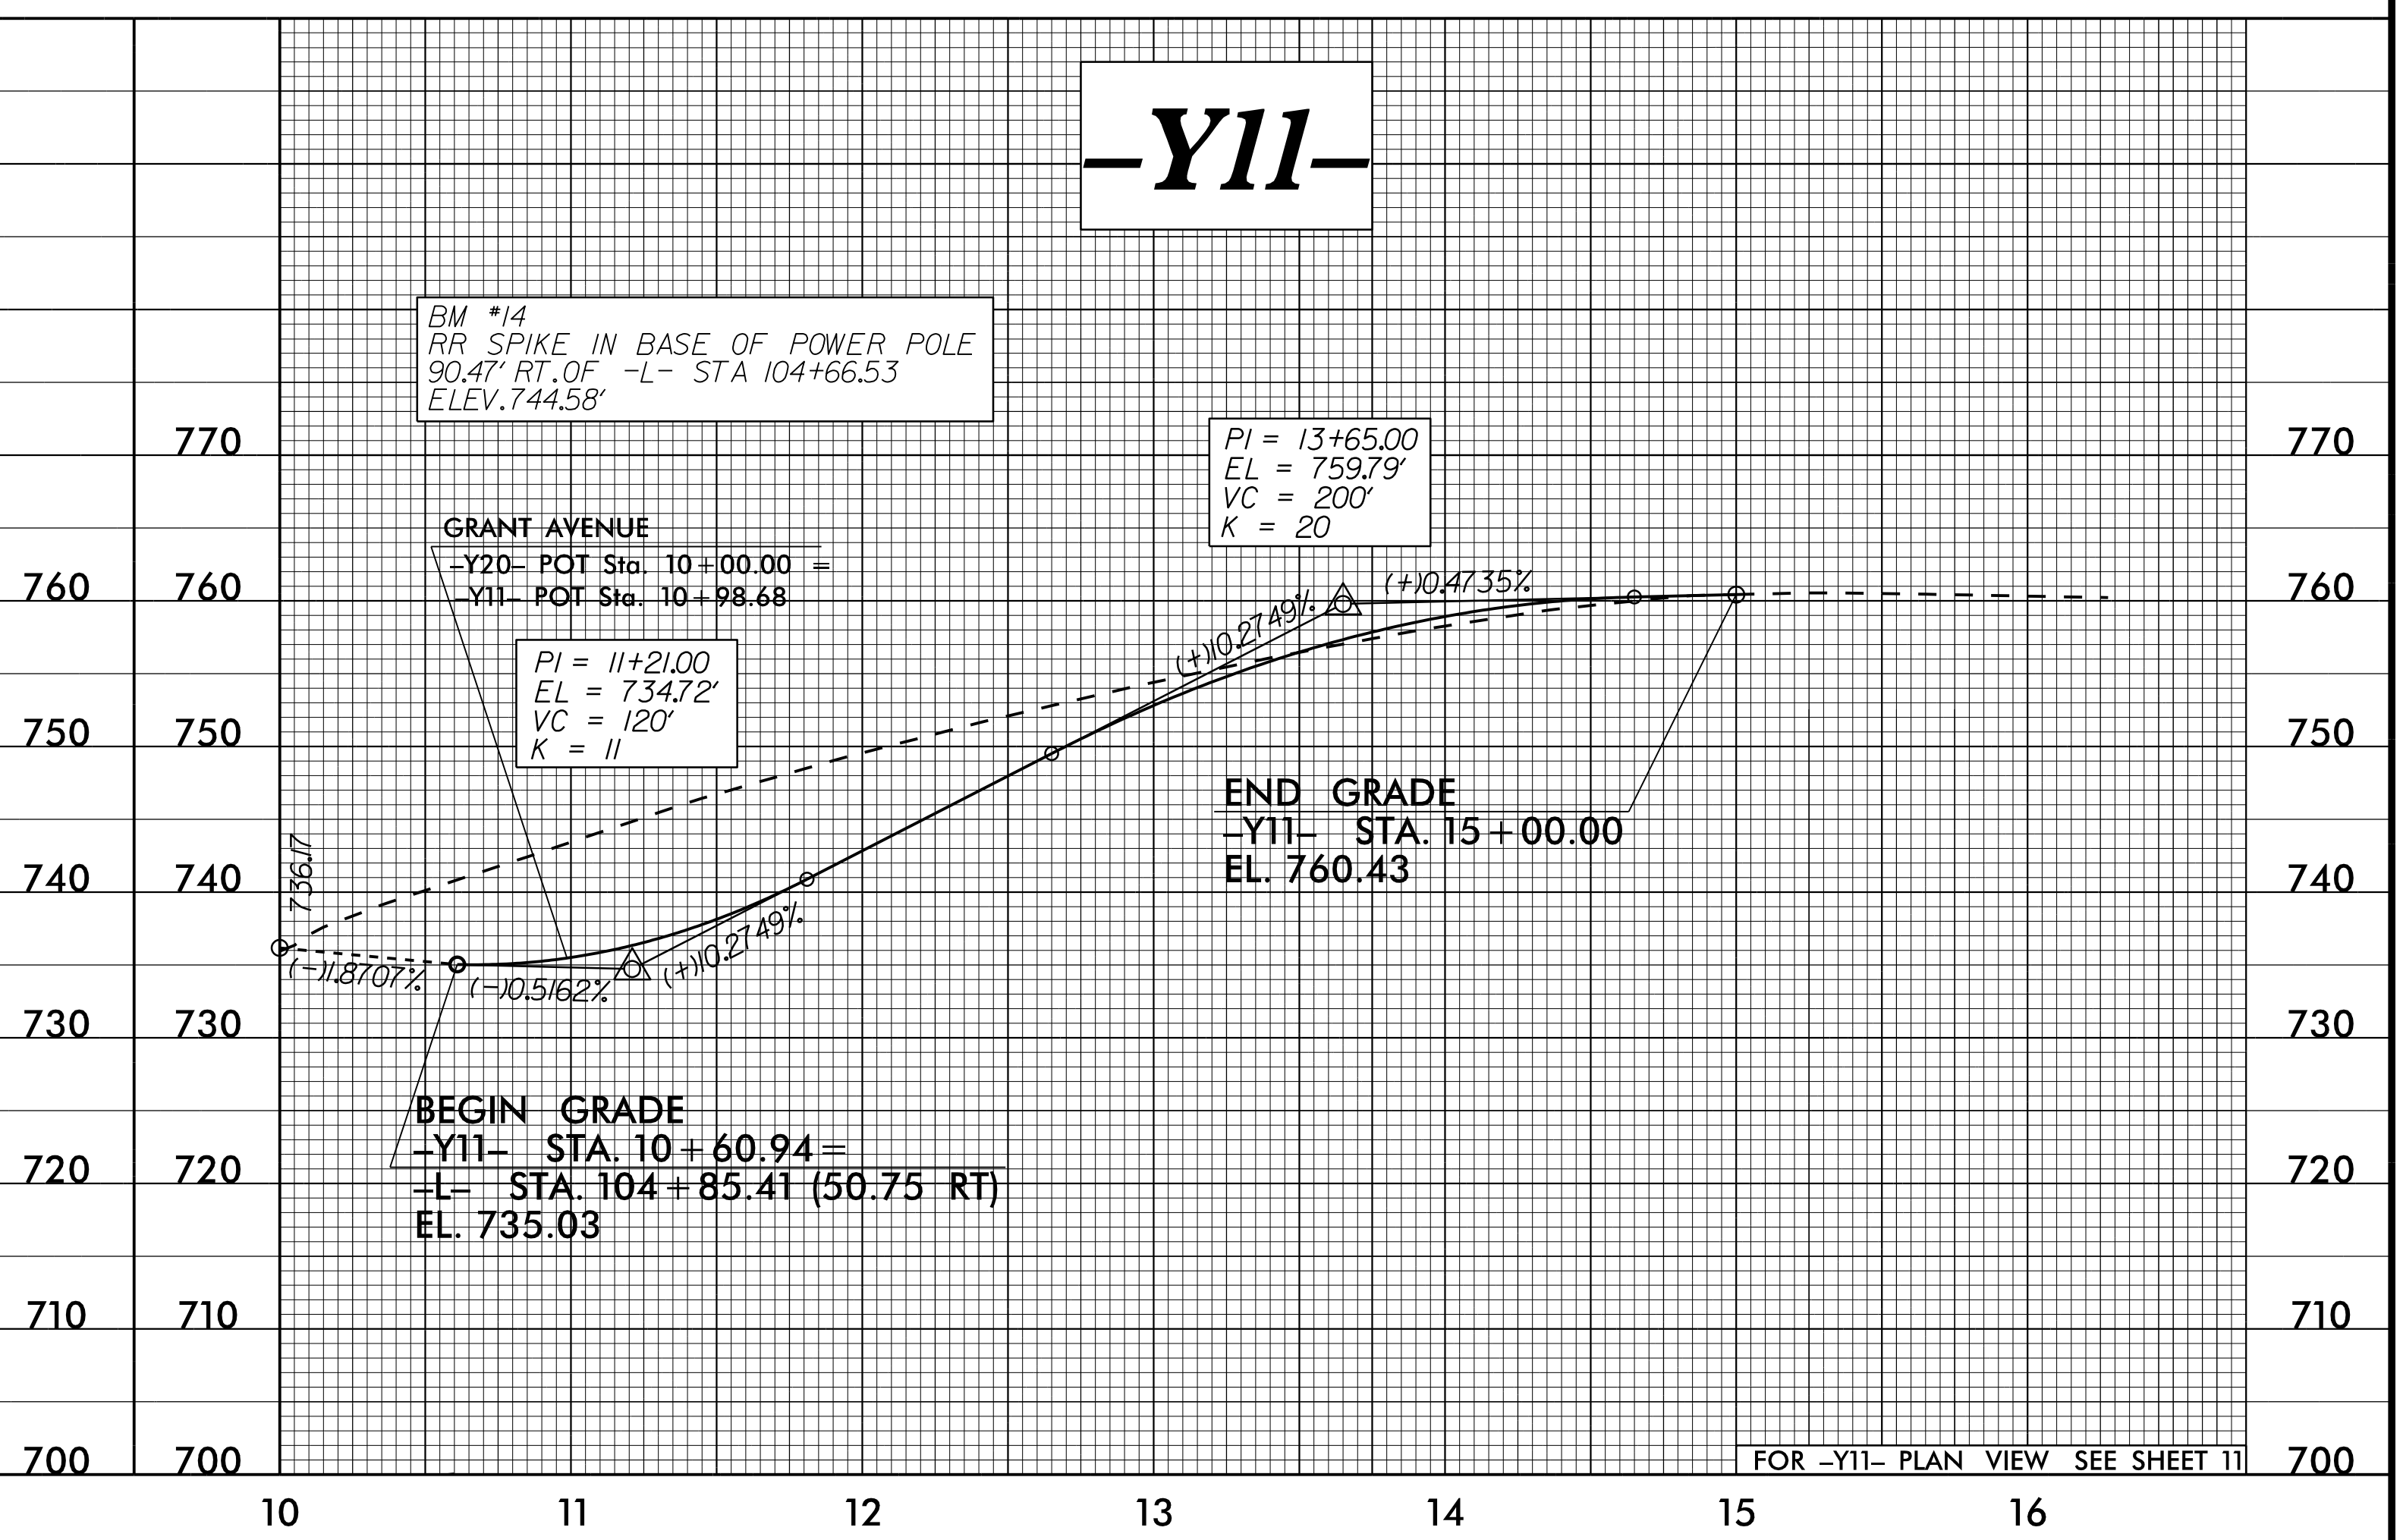
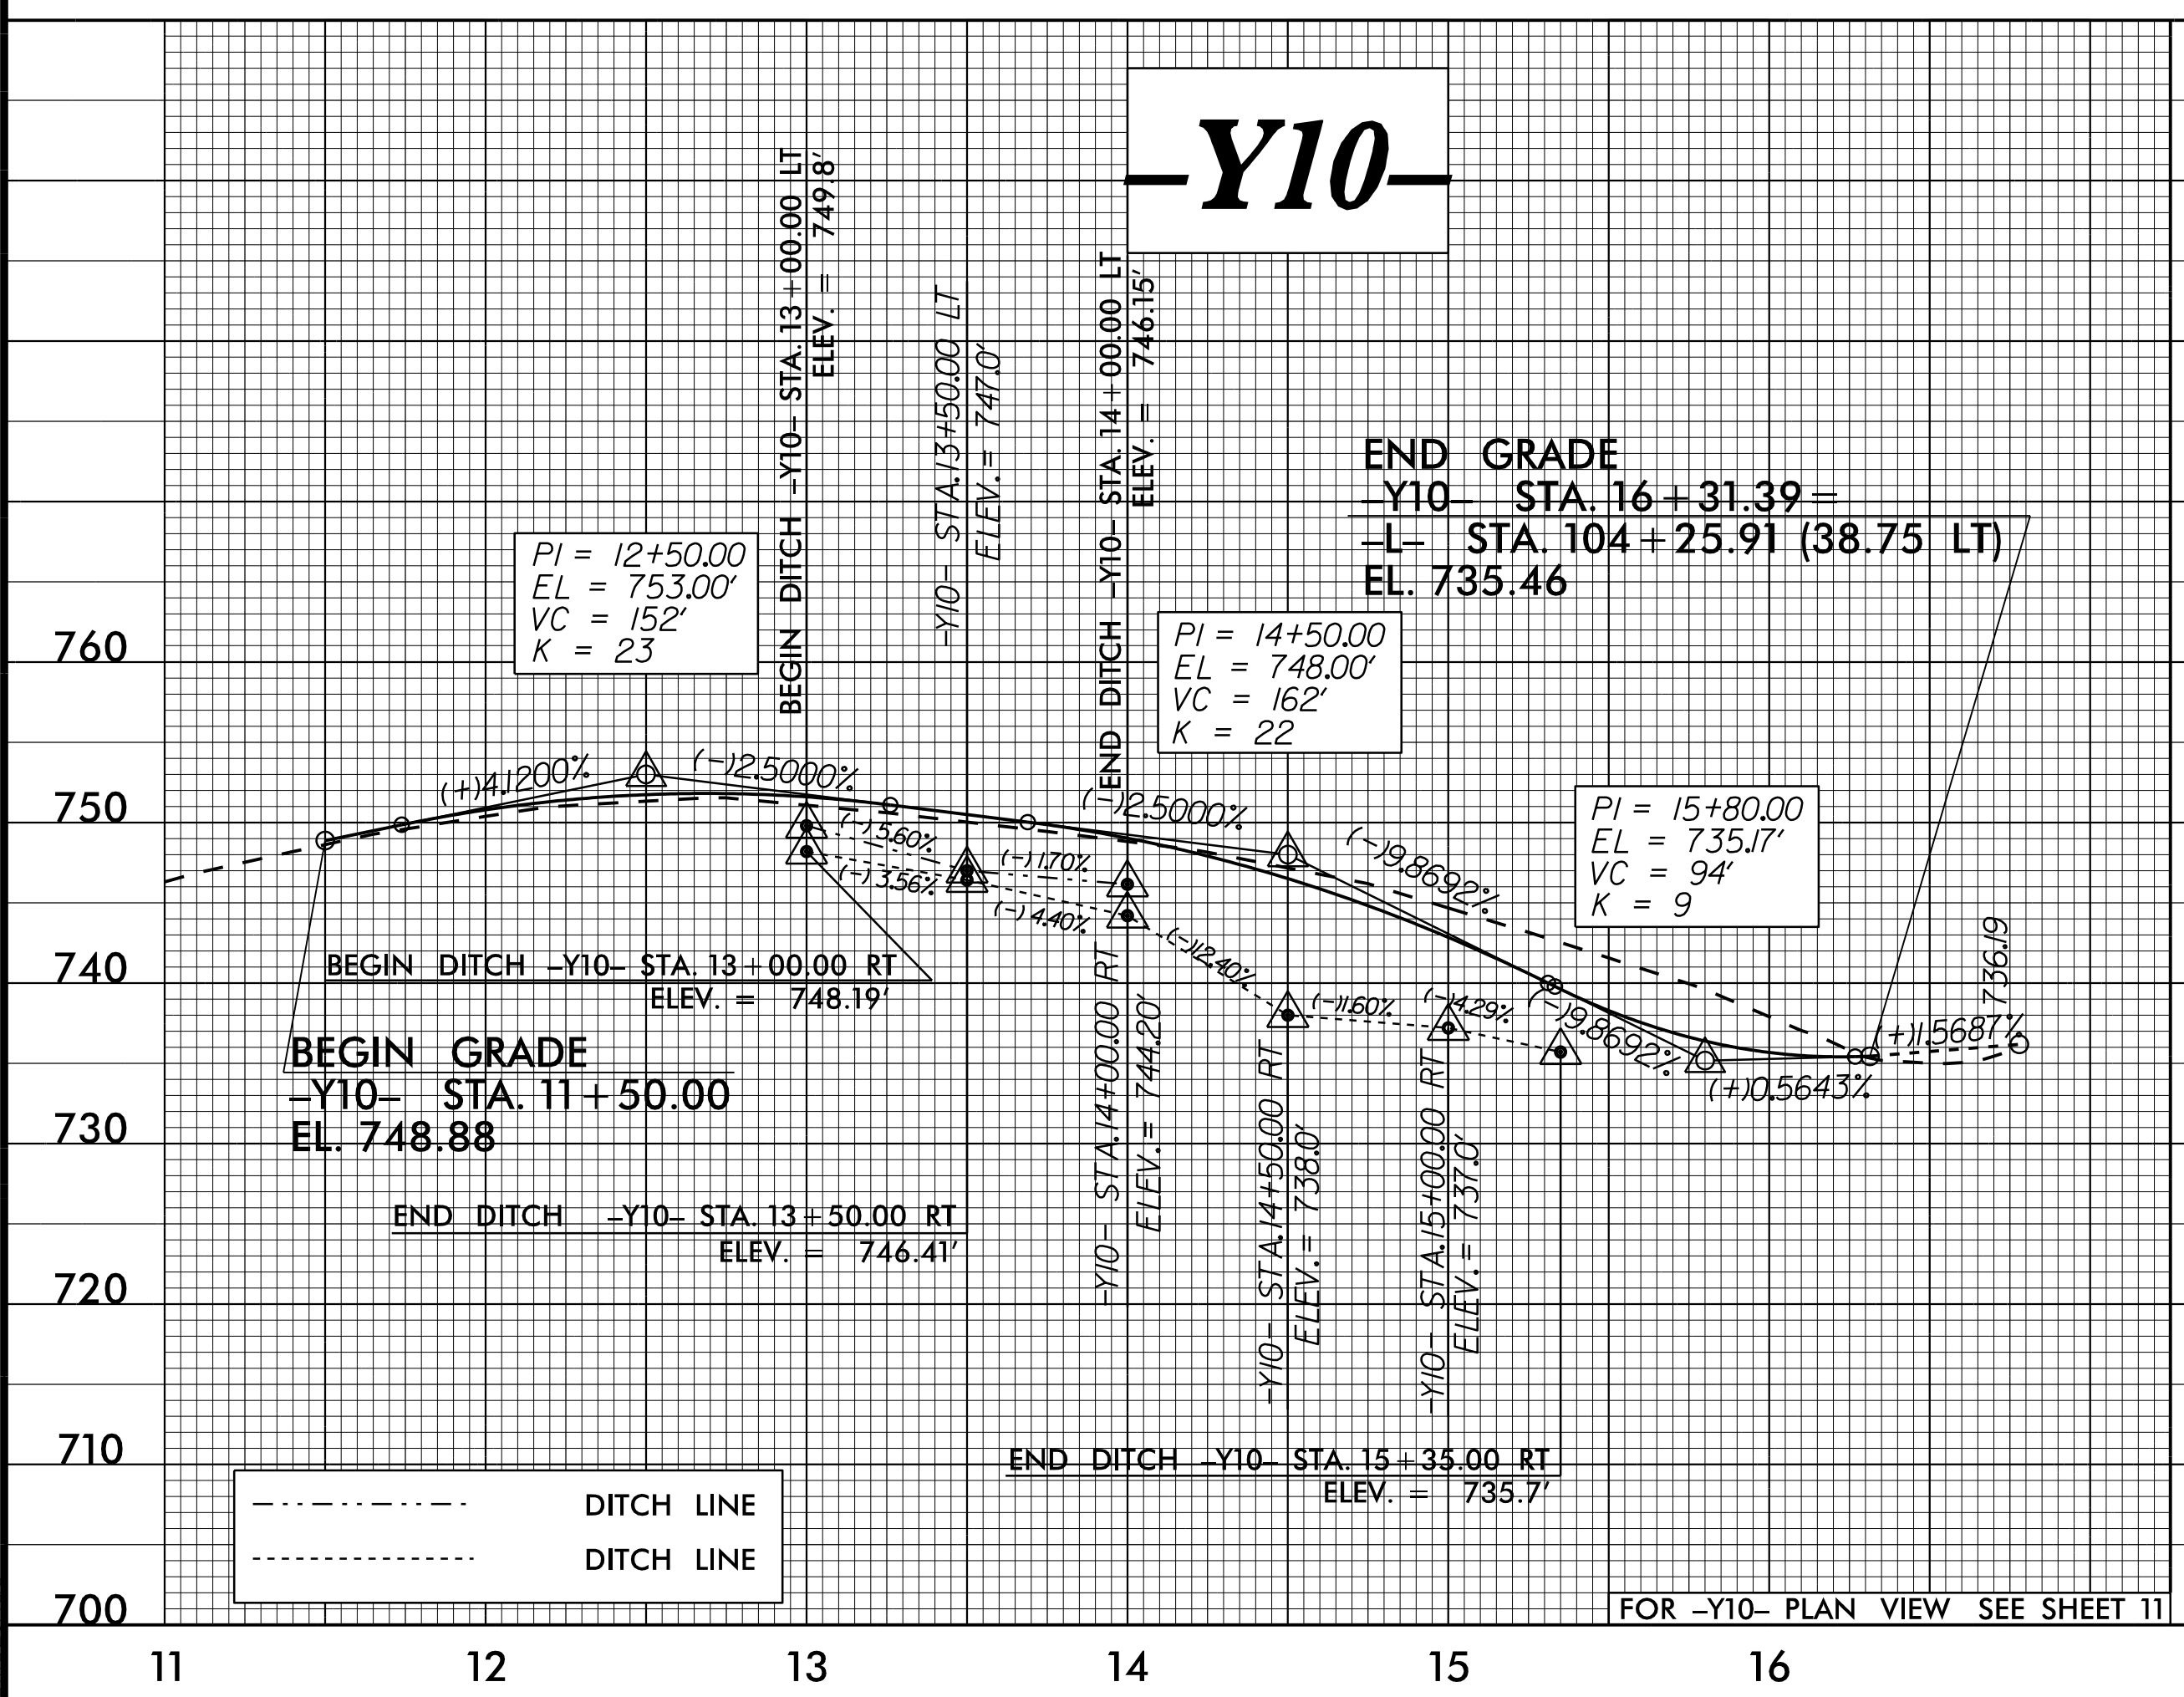
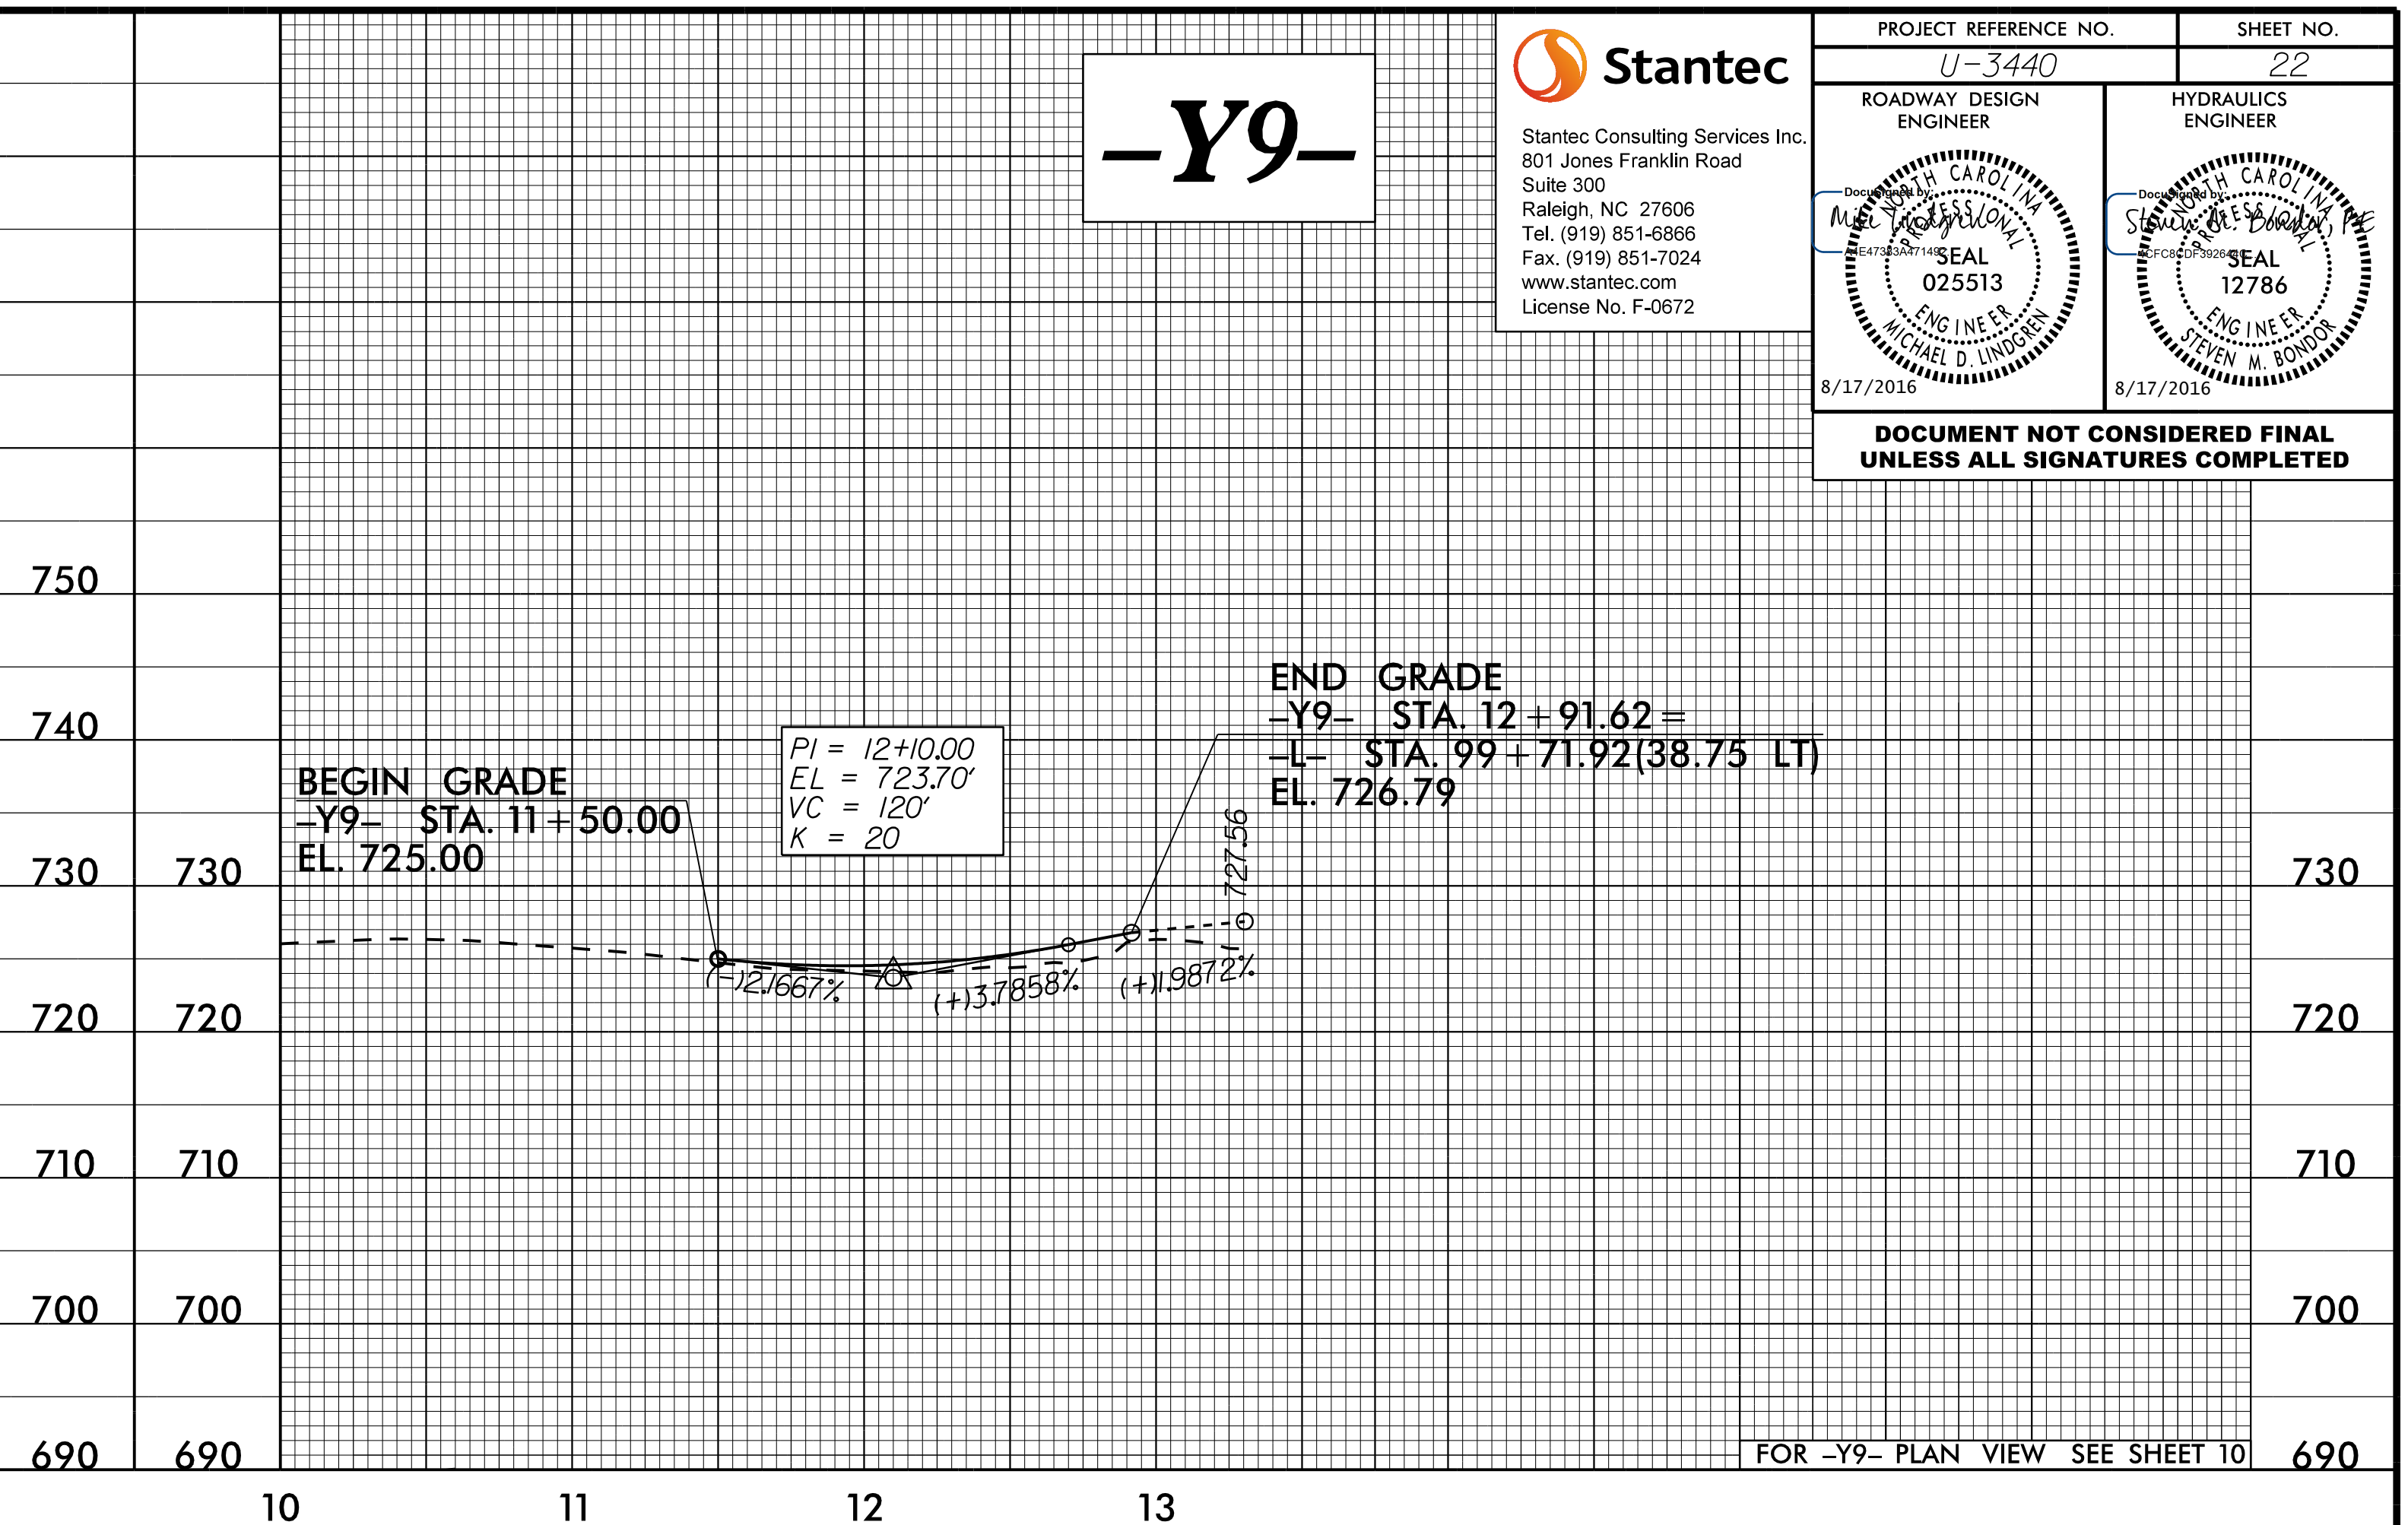


5/28/2016

Stantec
 Stantec Consulting Services Inc.
 801 Jones Franklin Road
 Suite 300
 Raleigh, NC 27606
 Tel. (919) 851-6866
 Fax. (919) 851-7024
 www.stantec.com
 License No. F-0672

PROJECT REFERENCE NO. U-3440	SHEET NO. 22
ROADWAY DESIGN ENGINEER MICHAEL D. LINDSEY SEAL 025513 8/17/2016	HYDRAULICS ENGINEER STEVEN M. BONDY SEAL 12786 8/17/2016

**DOCUMENT NOT CONSIDERED FINAL
UNLESS ALL SIGNATURES COMPLETED**

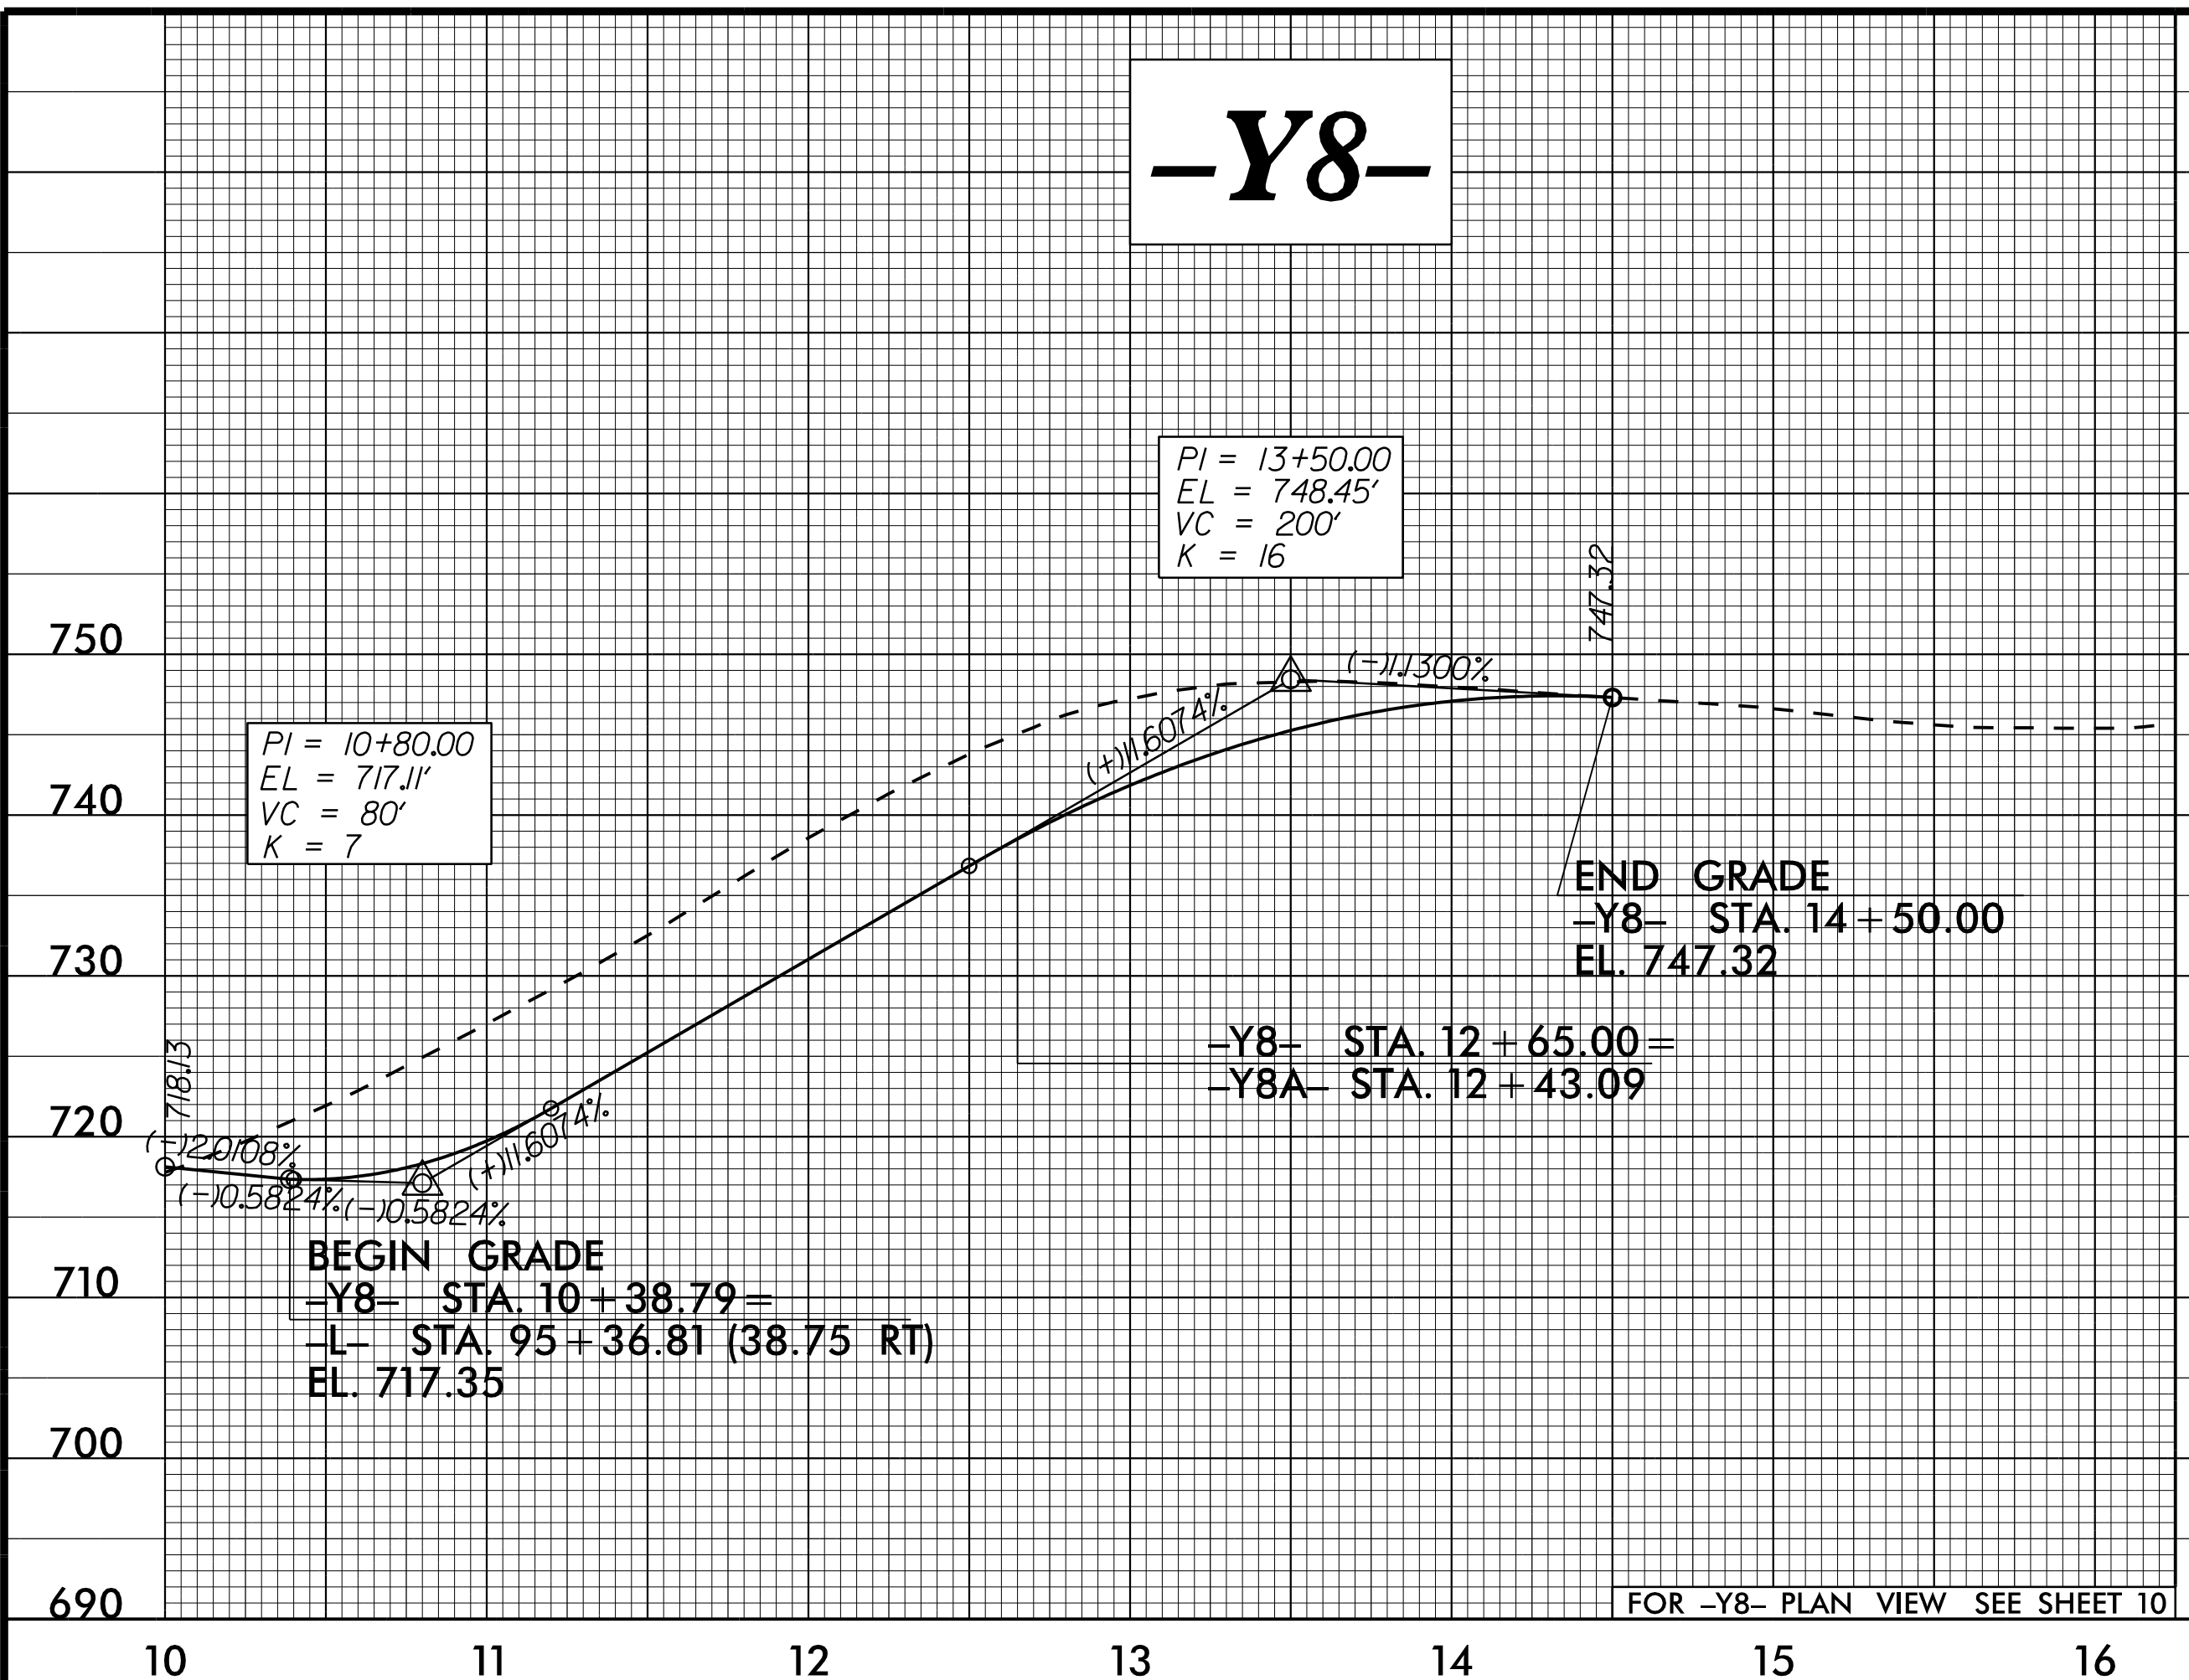

8/16/2016
U:\Roadway\Pro\U-3440_r-dy-ef1.dgn