
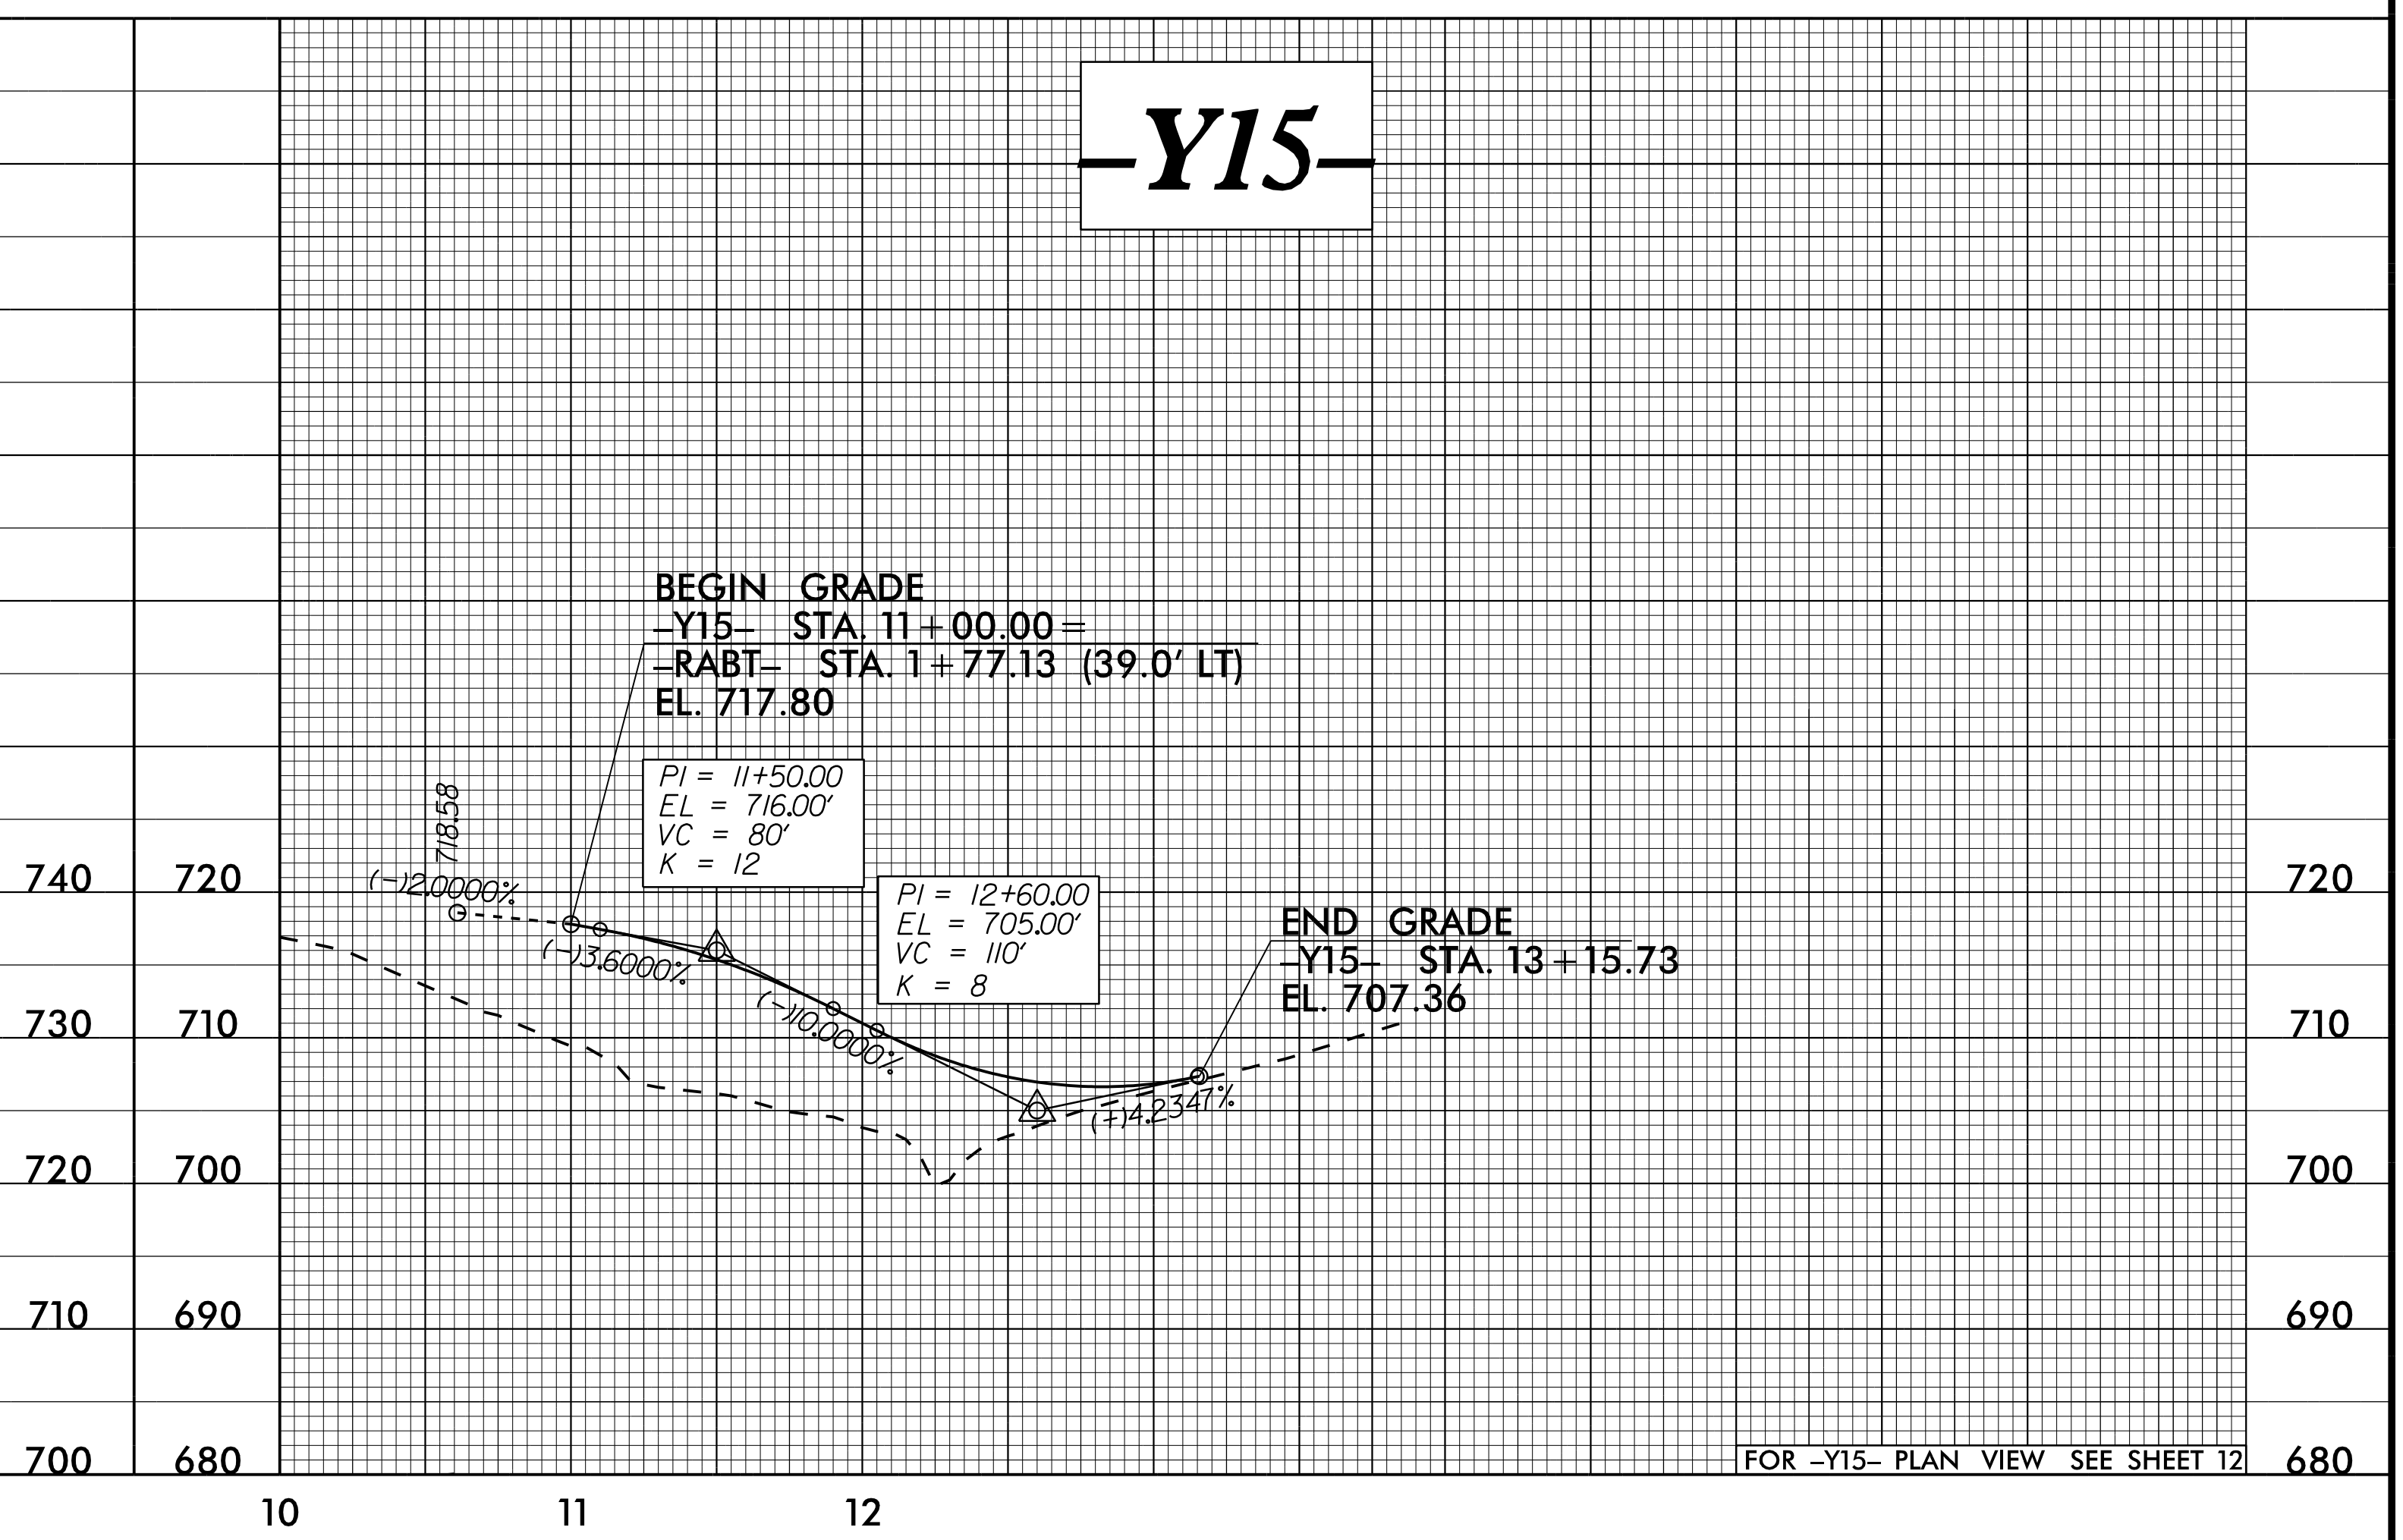
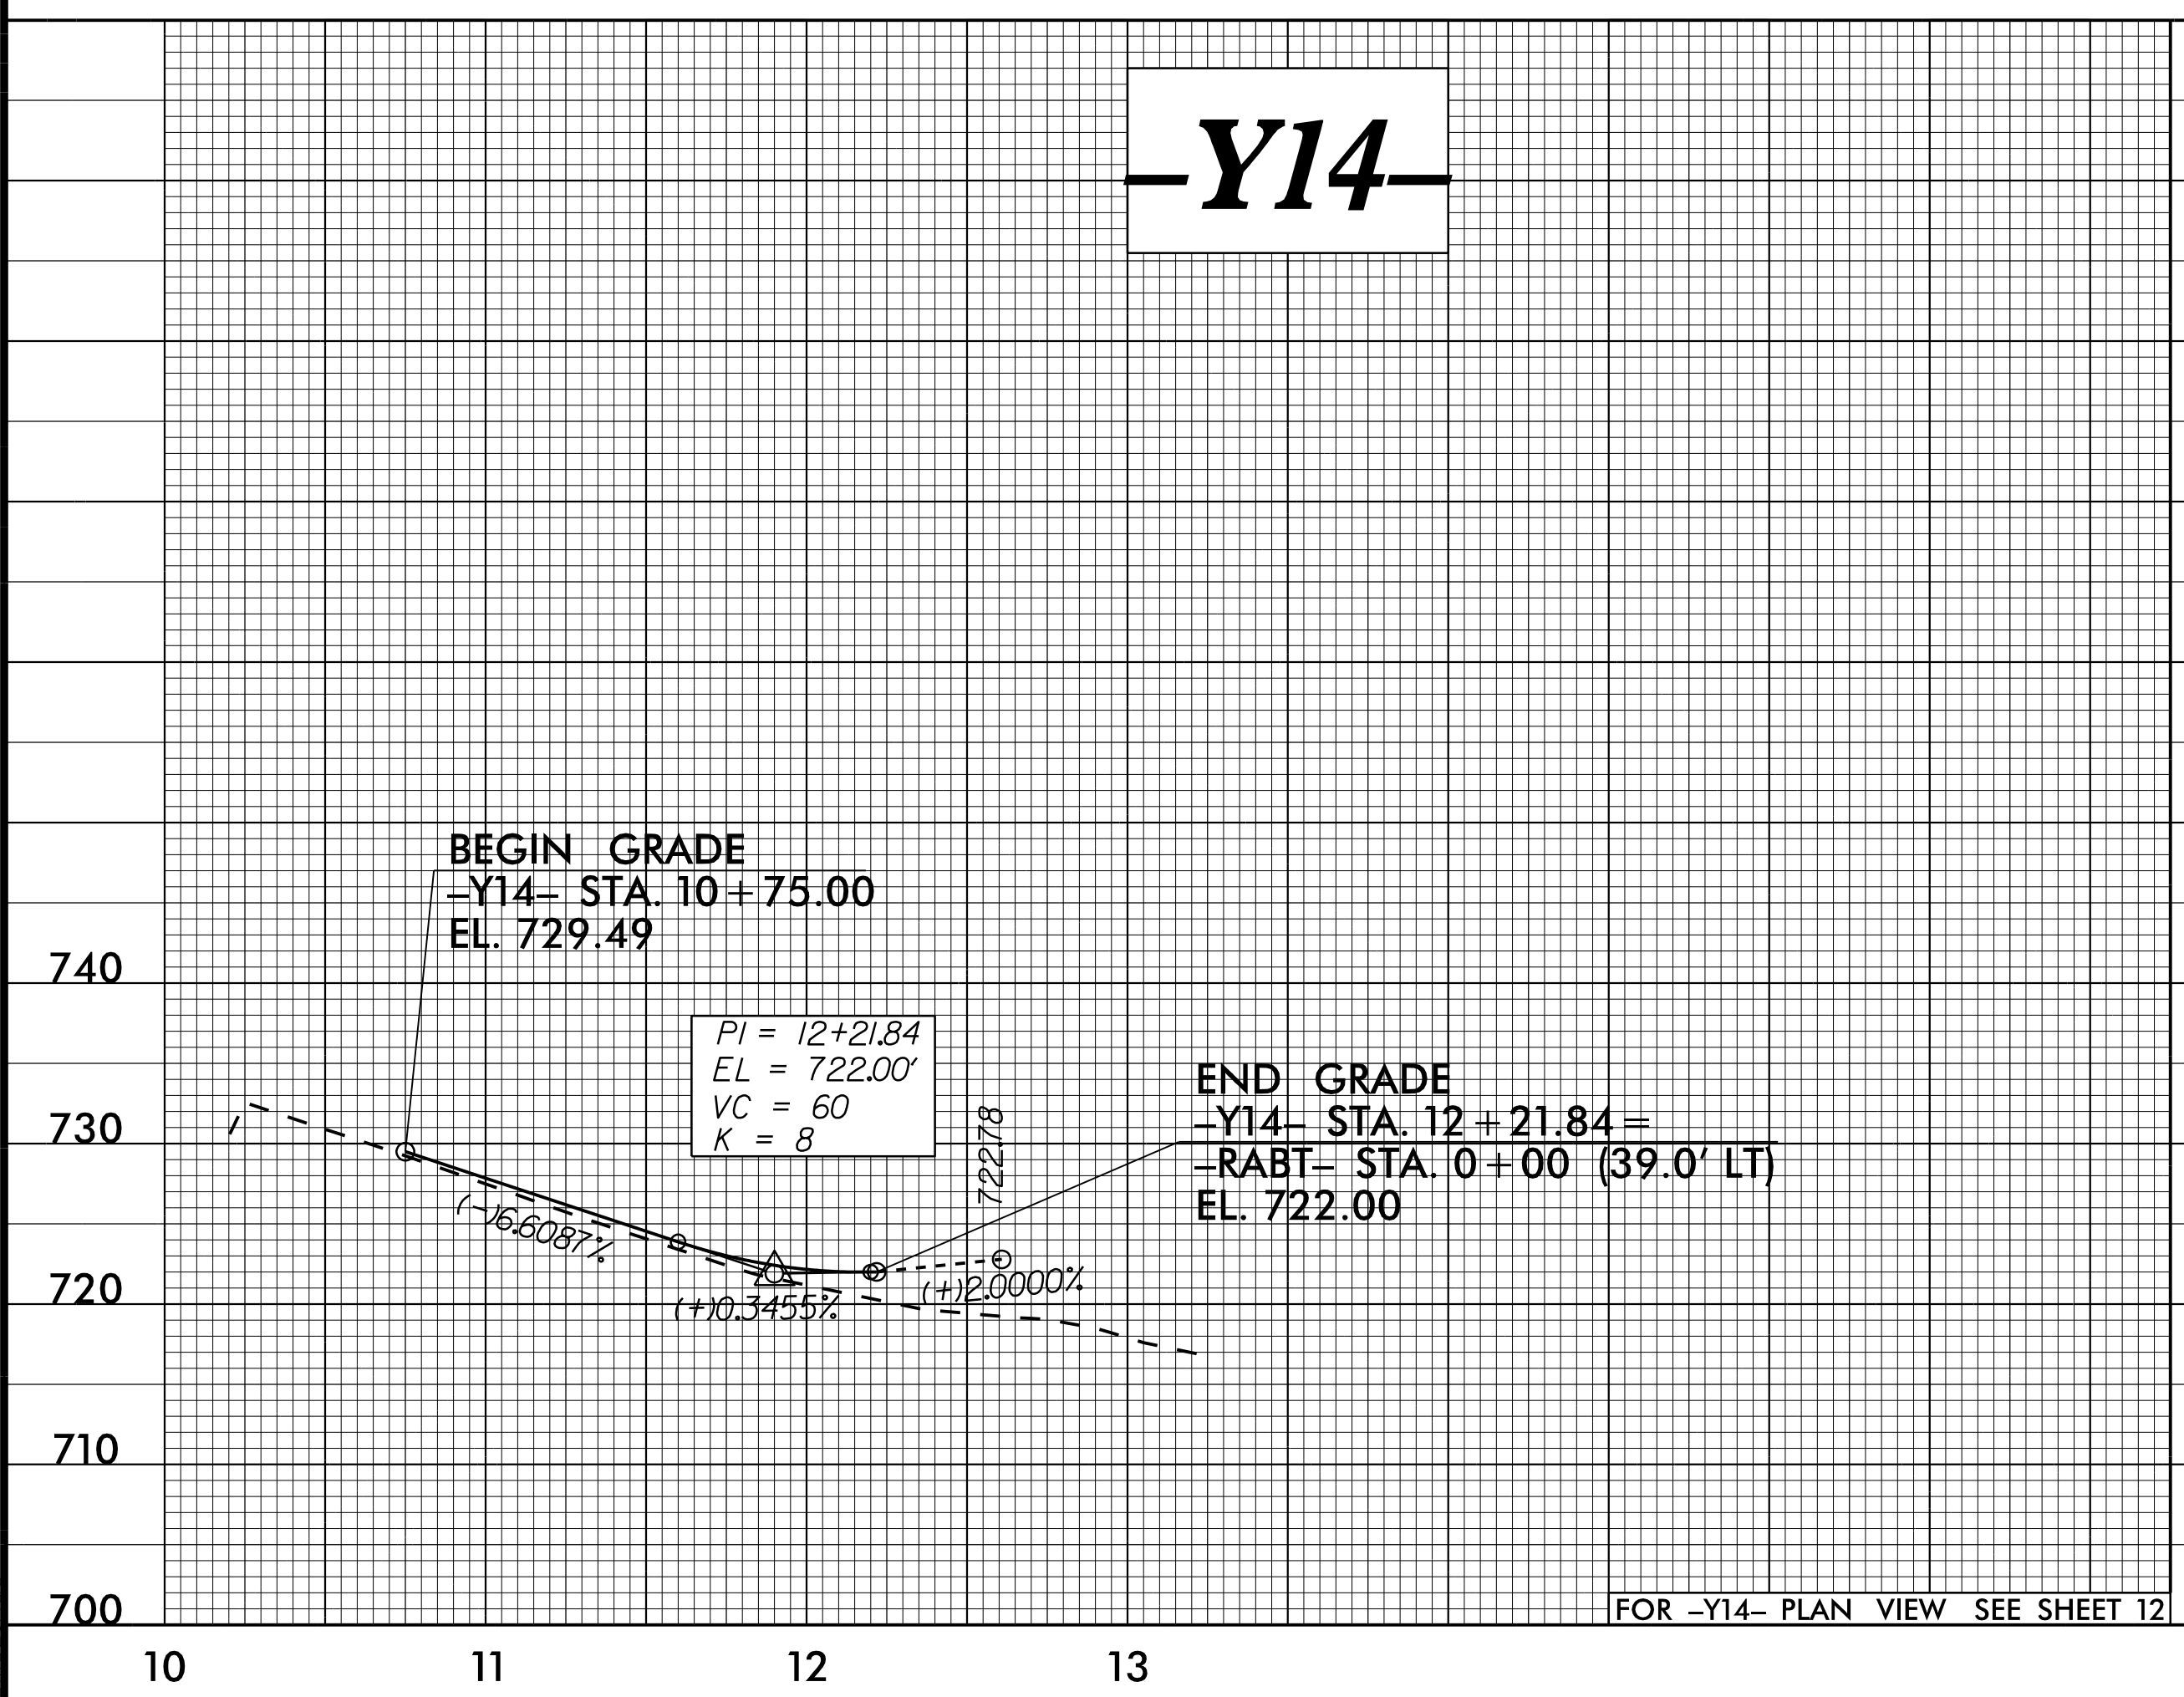
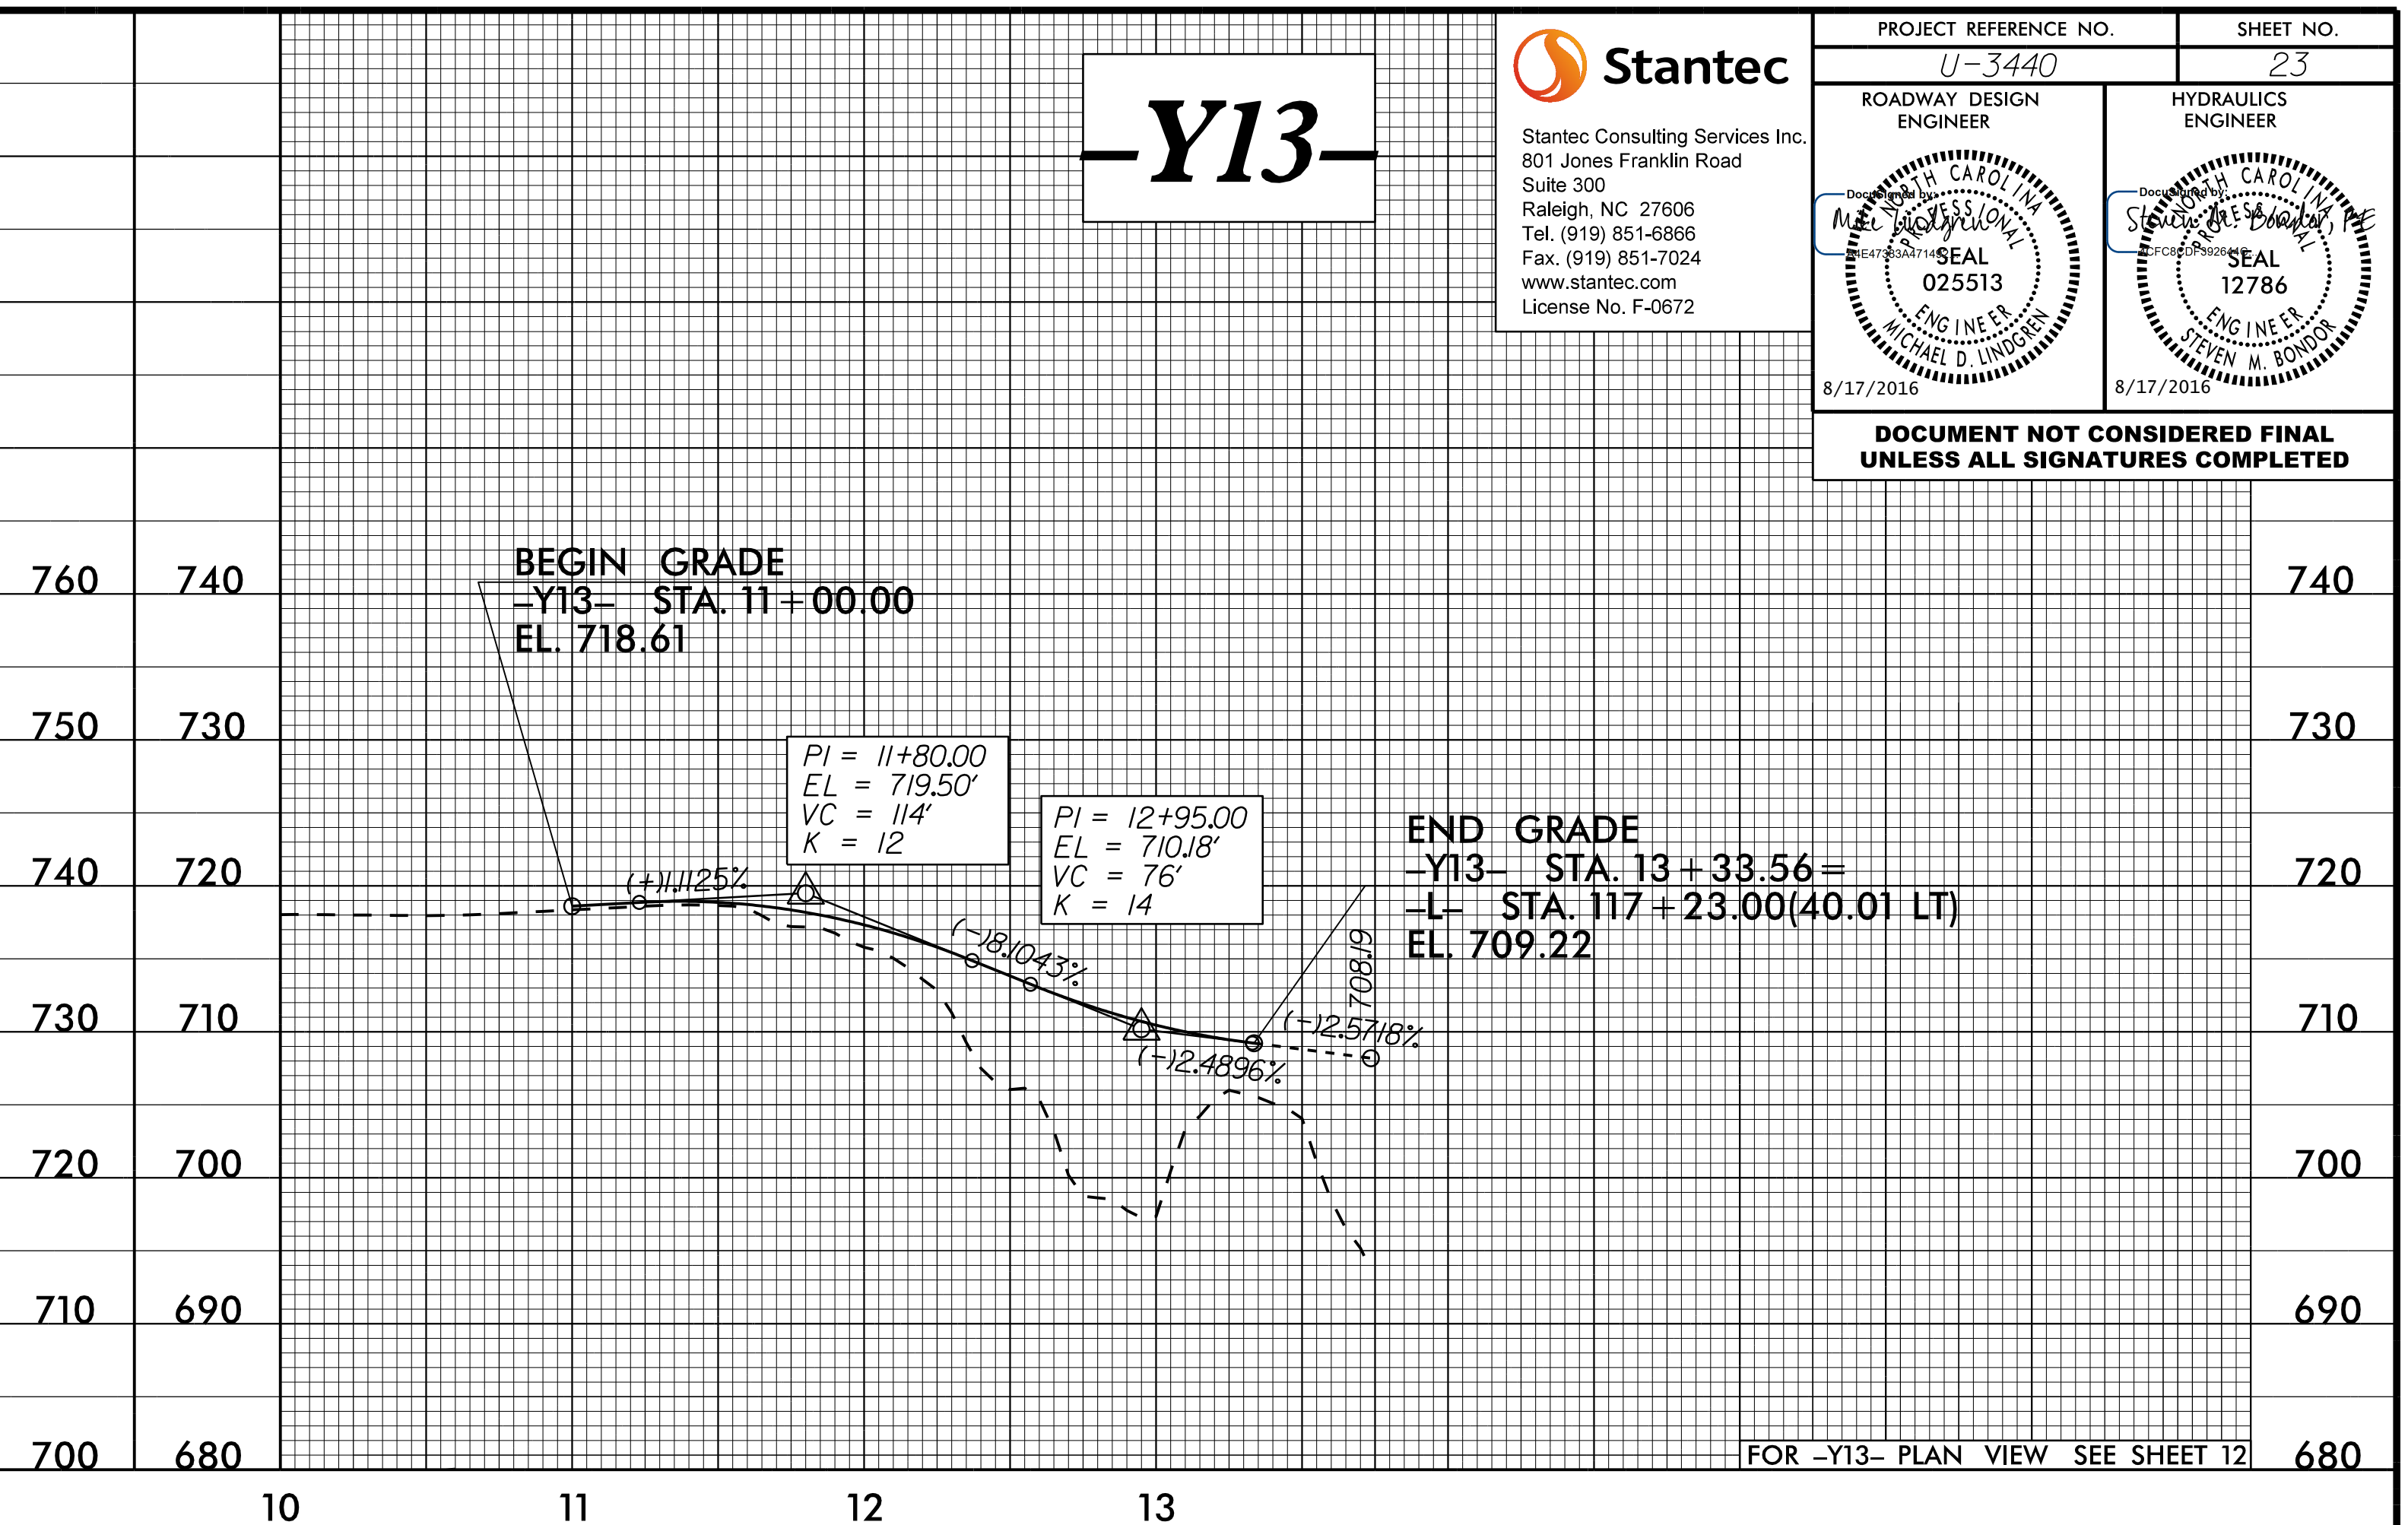


5/28/2016

**Stantec**  
 Stantec Consulting Services Inc.  
 801 Jones Franklin Road  
 Suite 300  
 Raleigh, NC 27606  
 Tel. (919) 851-6866  
 Fax. (919) 851-7024  
 www.stantec.com  
 License No. F-0672

PROJECT REFERENCE NO. U-3440	SHEET NO. 23
ROADWAY DESIGN ENGINEER MICHAEL D. LINDREY 025513 8/17/2016	HYDRAULICS ENGINEER STEVEN M. BONDY 12786 8/17/2016

DOCUMENT NOT CONSIDERED FINAL UNLESS ALL SIGNATURES COMPLETED

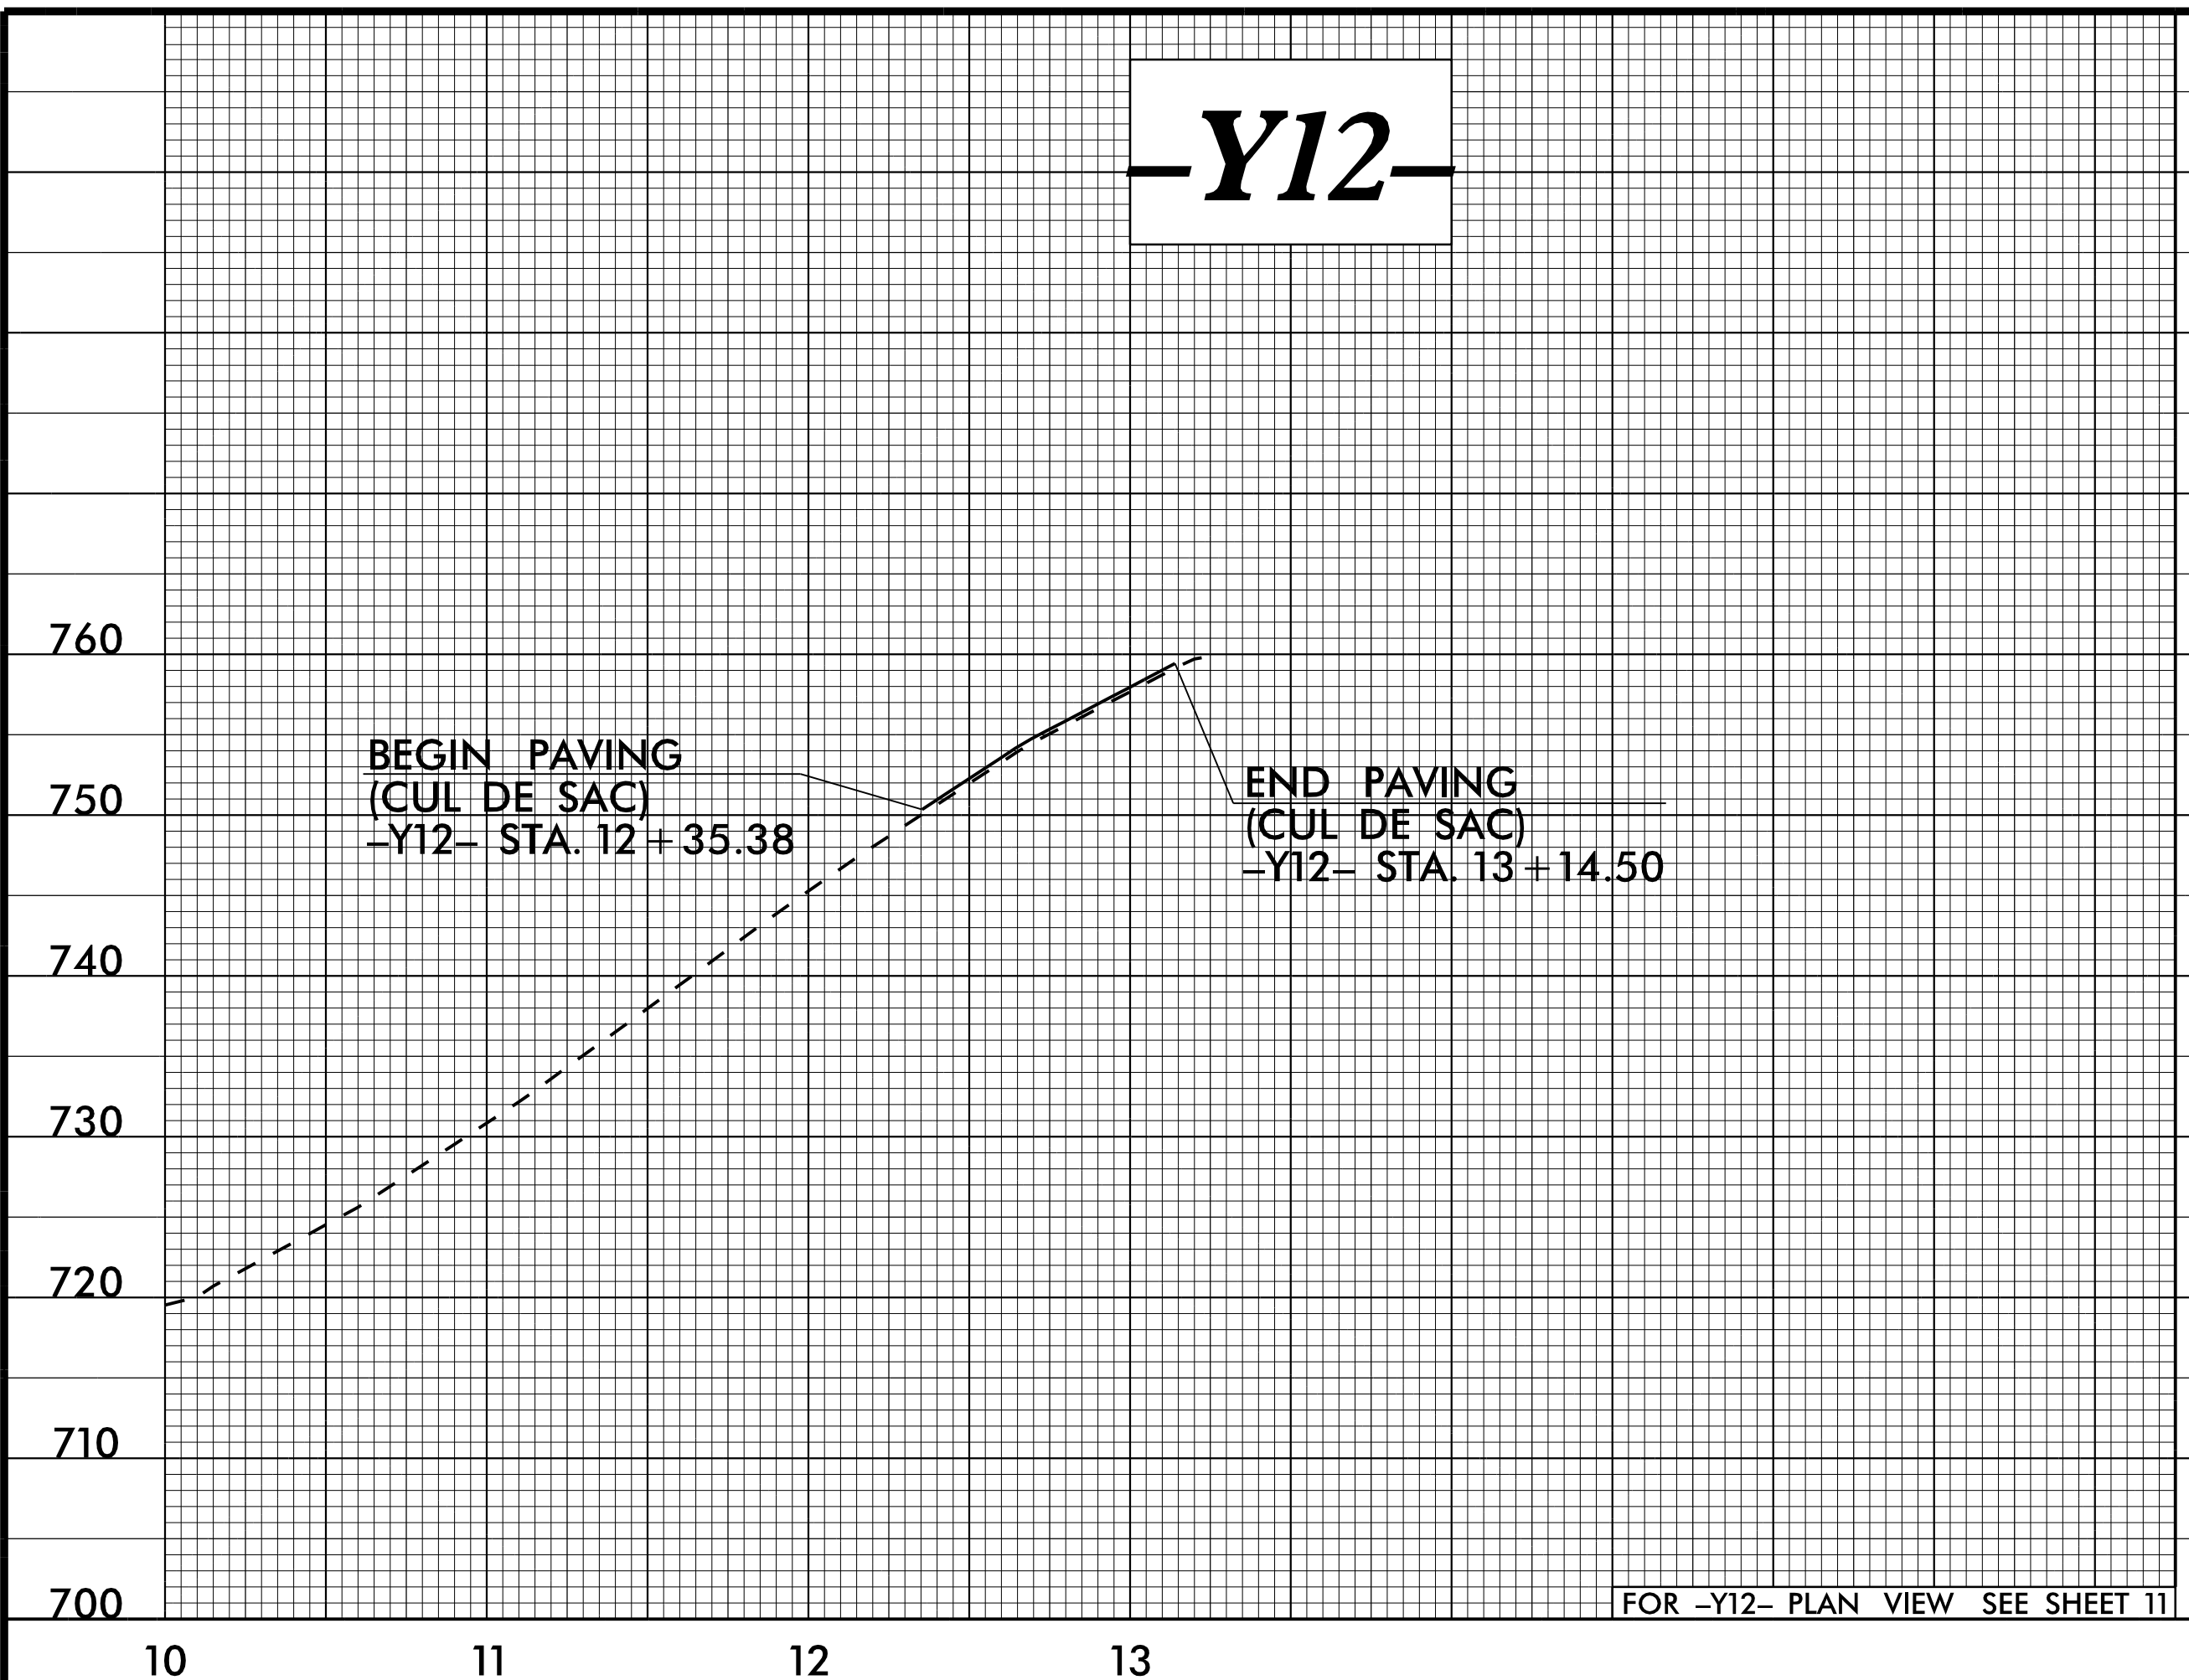

8/16/2016  
U:\Roadway\Pro\U-3440\_rdy-ef1.dgn