


MATCHLINE -L- STA. 50+00 SEE SHEET TMP-6

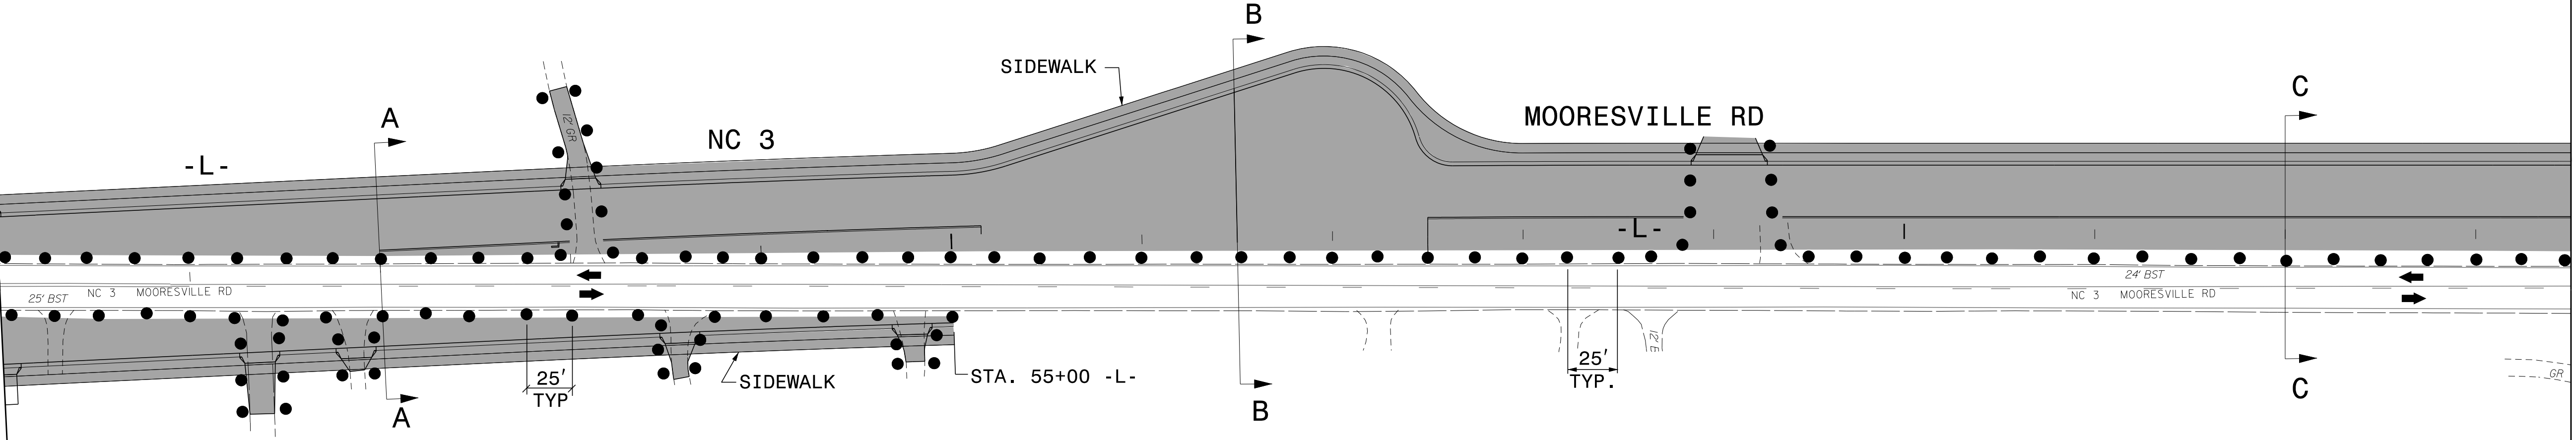


MATCHLINE -L- STA. 63+50 SEE SHEET TMP-8

8/17/2016
P:\TIP\Projects-U\3440\TrafficControl\TCP\tmp-7-phase1.dgn
User:rmgarratt

APPROVED: *Stew Kite*
DATE: 8/19/2016

**DOCUMENT NOT CONSIDERED FINAL
UNLESS ALL SIGNATURES COMPLETED**

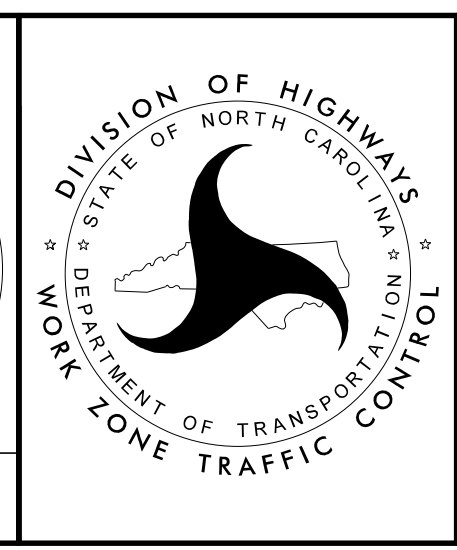

PHASE I DETAILS