



MATCHLINE -L- STA 140+00 SEE SHEET 13

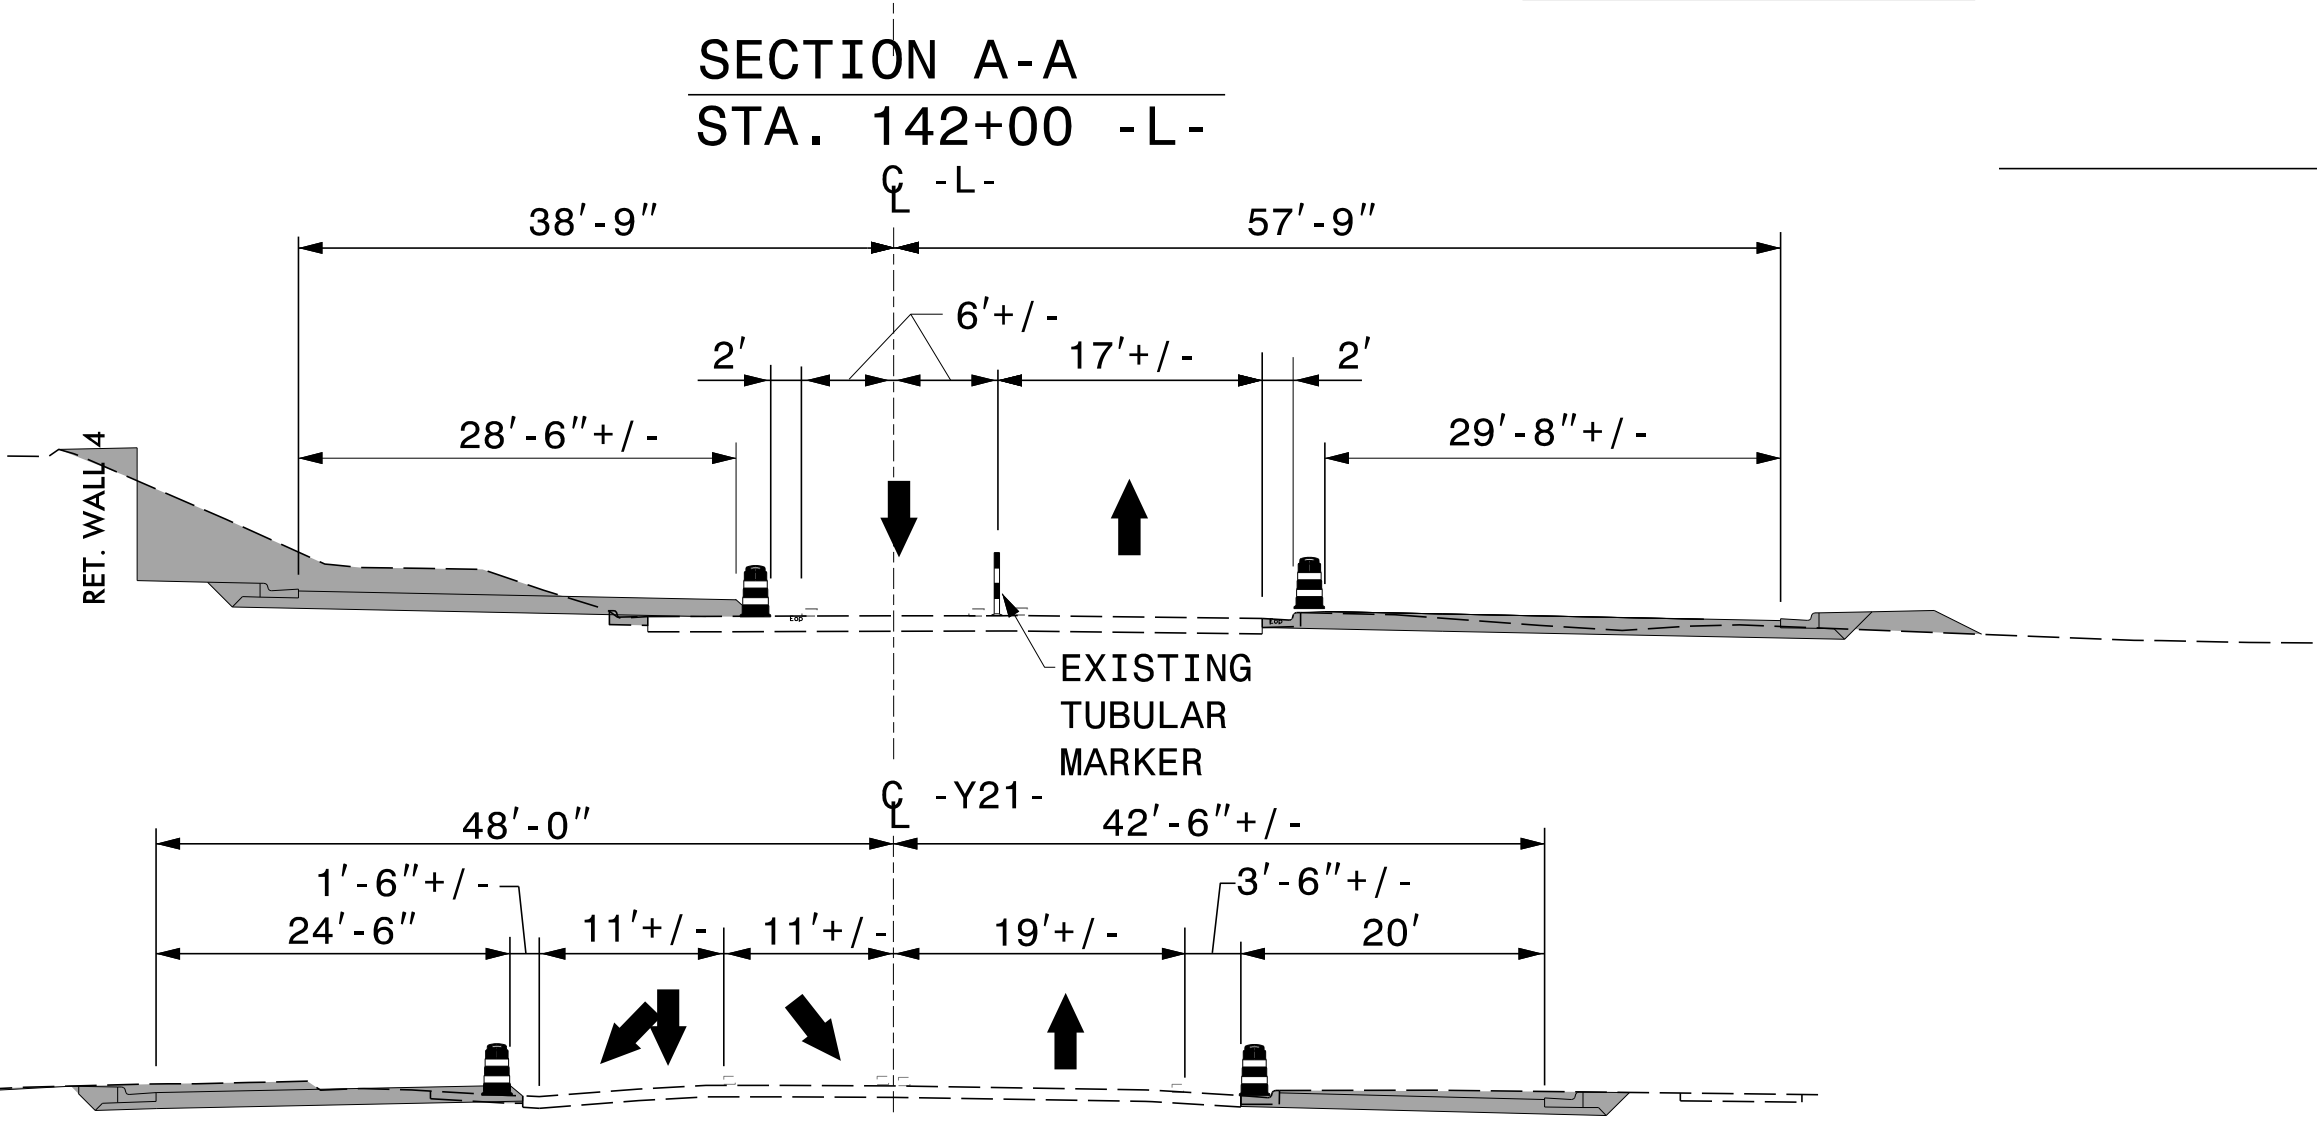

SECTION C-C  
STA. 11+00 -Y21-

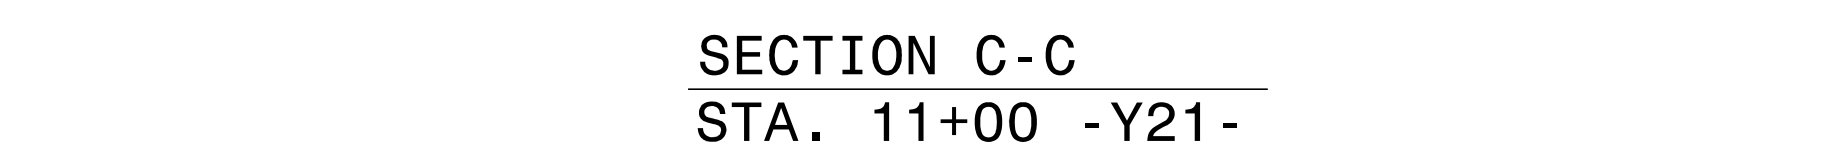

APPROVED: *Stuart Kite*  
DATE: 8/19/2016

PROFESSIONAL SEAL  
022104  
ENGINEER  
JOHN S. KITE, INC.



PHASE I DETAILS

8/17/2016 P:\TIP\Projects-U\3440\TrafficControl\TCP\tmp-14-phase1.dgn User:rmgarratt

DOCUMENT NOT CONSIDERED FINAL  
UNLESS ALL SIGNATURES COMPLETED