



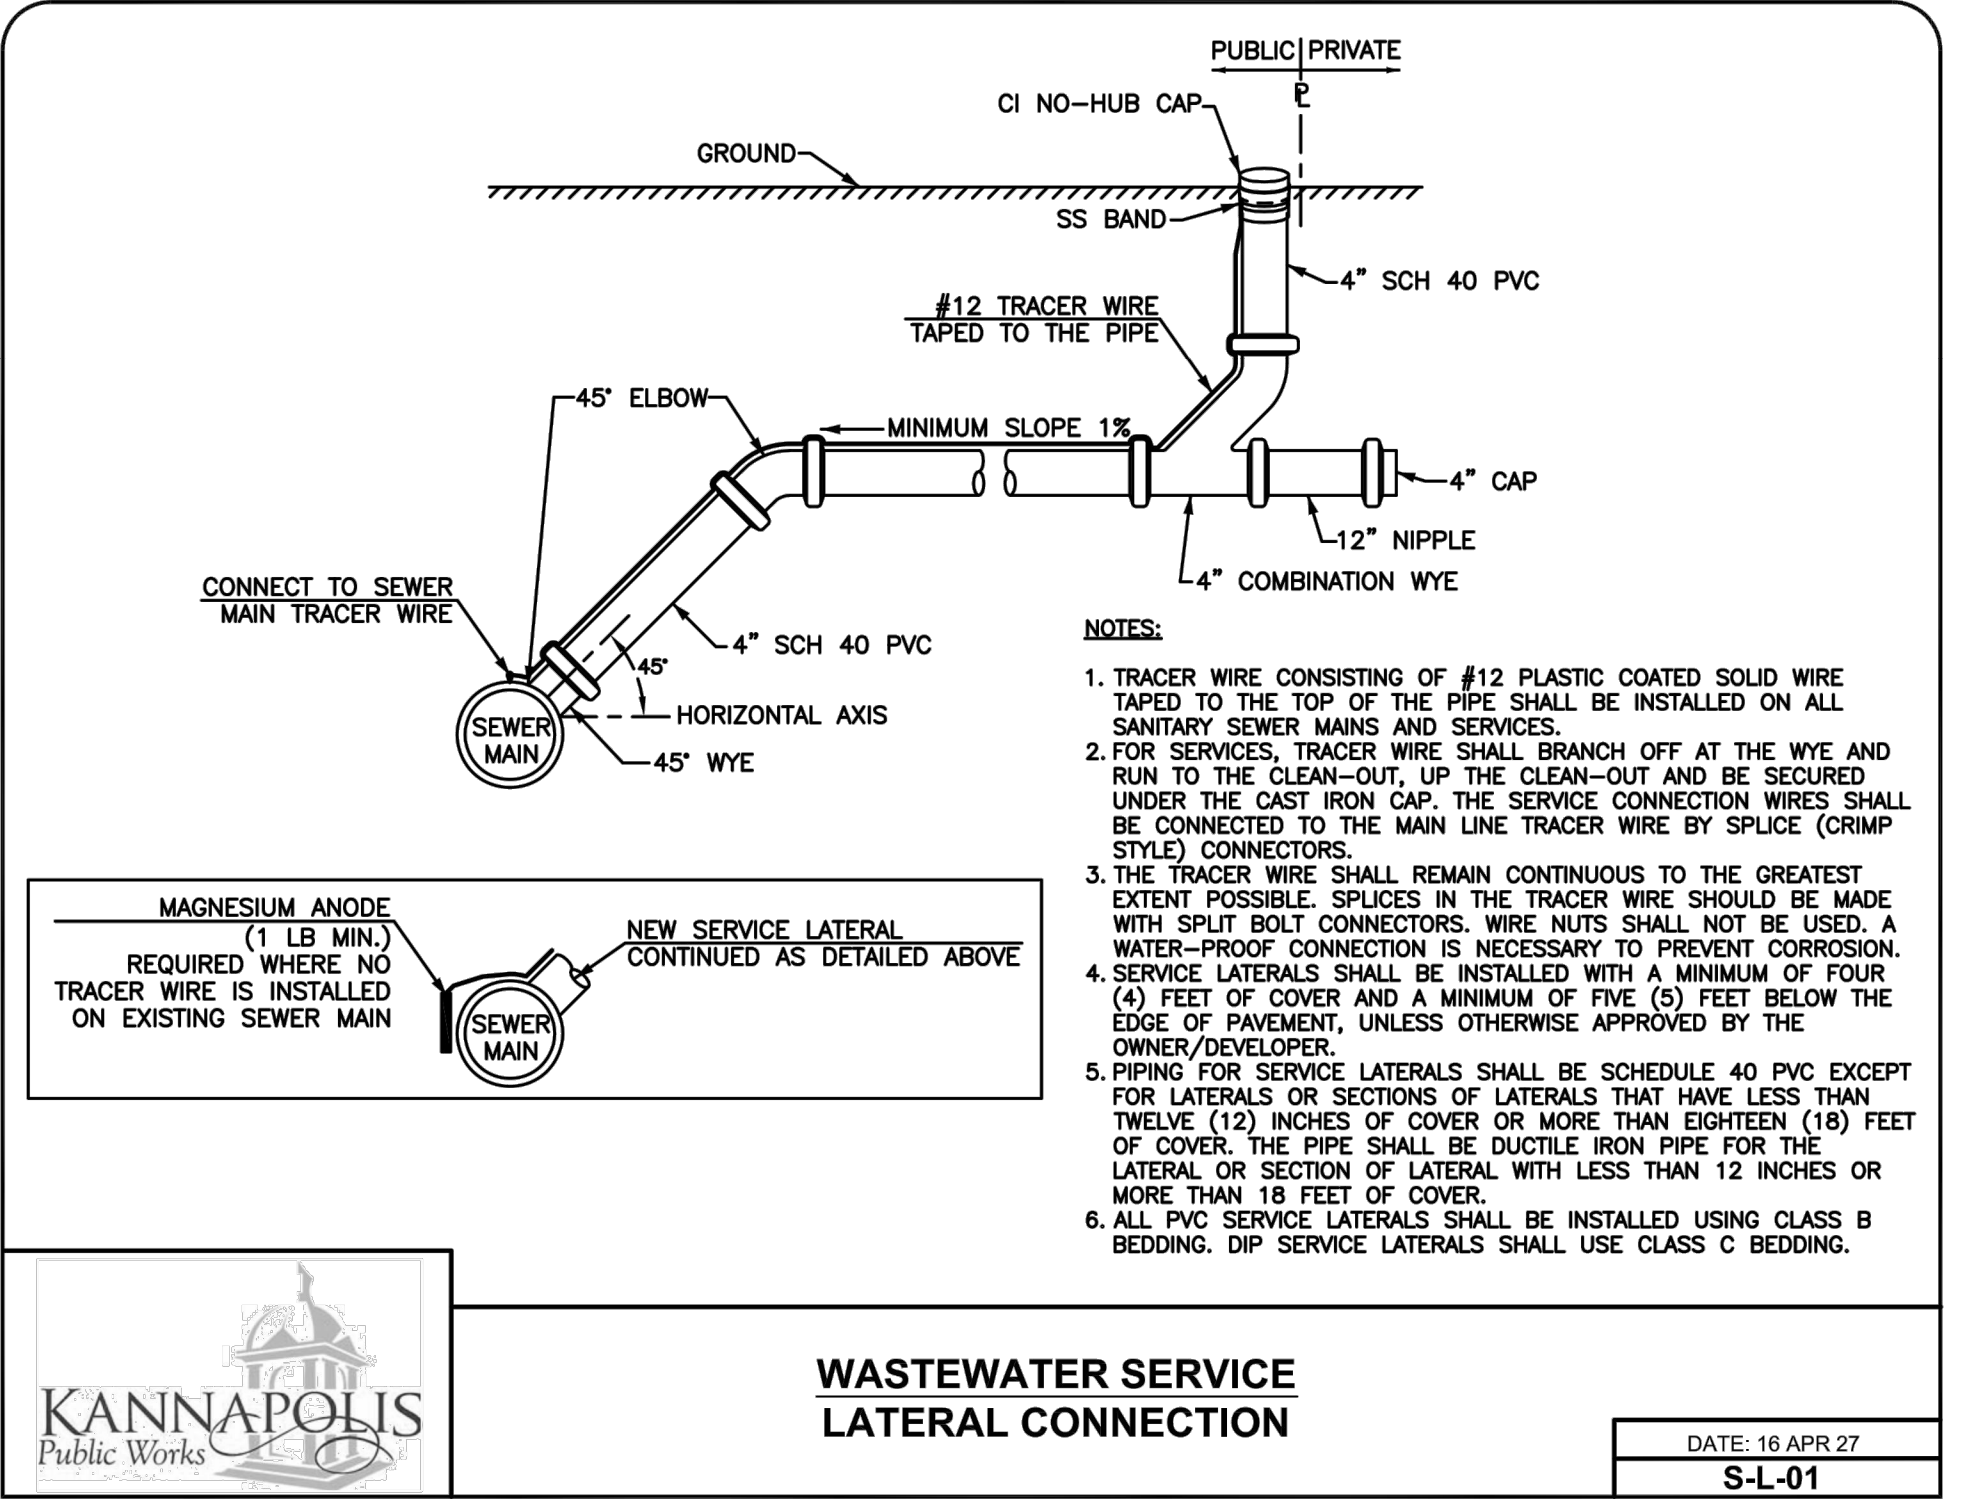
# CITY OF KANNAPOLIS STANDARD DETAILS

PROJECT REFERENCE NO. U-3440	SHEET NO. UC-3C
DESIGNED BY: JDM	
DRAWN BY: RCC	
CHECKED BY:	
APPROVED BY:	
REVISED:	
NORTH CAROLINA DEPARTMENT OF TRANSPORTATION	6/29/2016
UTILITIES ENGINEERING SEC. PHONE: (919)707-6690 FAX: (919)250-4151	UTILITY CONSTRUCTION PLANS ONLY

**DOCUMENT NOT CONSIDERED FINAL  
UNLESS ALL SIGNATURES COMPLETED**

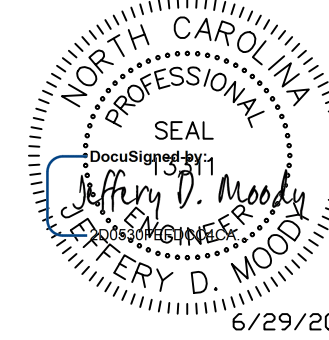


alley, williams, carmen, & king, inc.  
CONSULTING ENGINEERS  
FIRM LICENSE No. F-0203  
120 SOUTH MAIN STREET KANNAPOLIS, NC 28082 P.O. BOX 1248 704/958-1515



**WASTEWATER SERVICE  
LATERAL CONNECTION**

DATE: 16 APR 27  
S-L-01

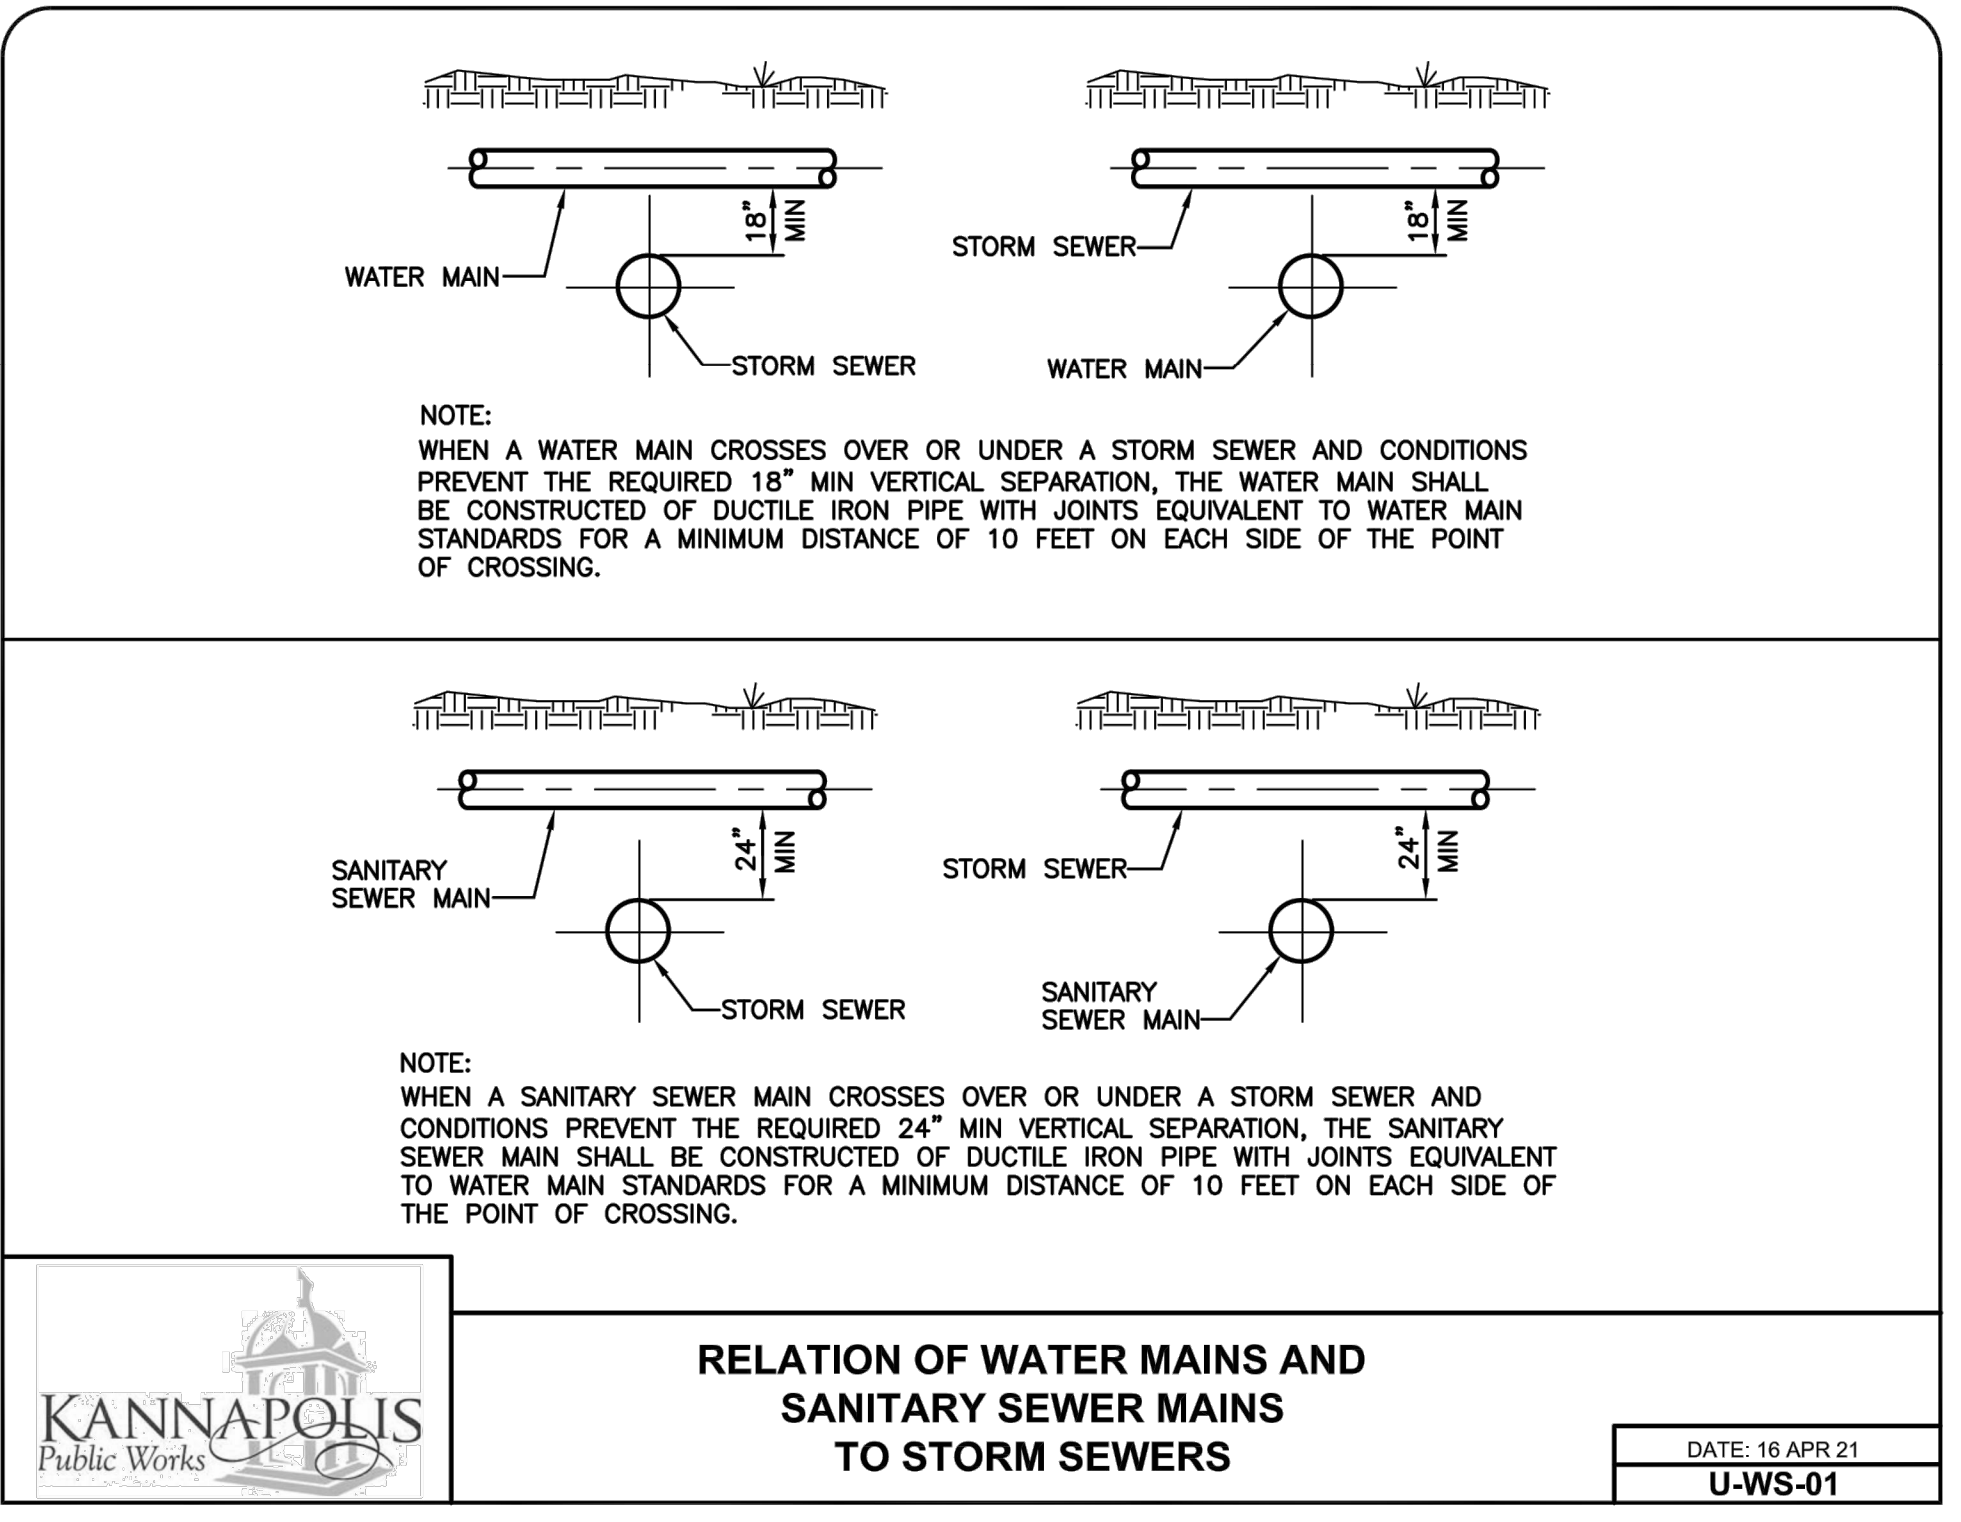

**RELATION OF WATER MAINS AND  
SANITARY SEWER MAINS  
TO STORM SEWERS**

DATE: 16 APR 21  
U-WS-01