




awc alley, williams, carmen, & king, inc.
CONSULTING ENGINEERS
 FIRM LICENSE No. F-0203
 120 SOUTH MAIN STREET P.O. BOX 1248
 KANNAPOLIS, NC 28082 704/938-1515


WATER LINE PROFILE
12" WL-1
WL-1 STA. 76+00 to 88+00

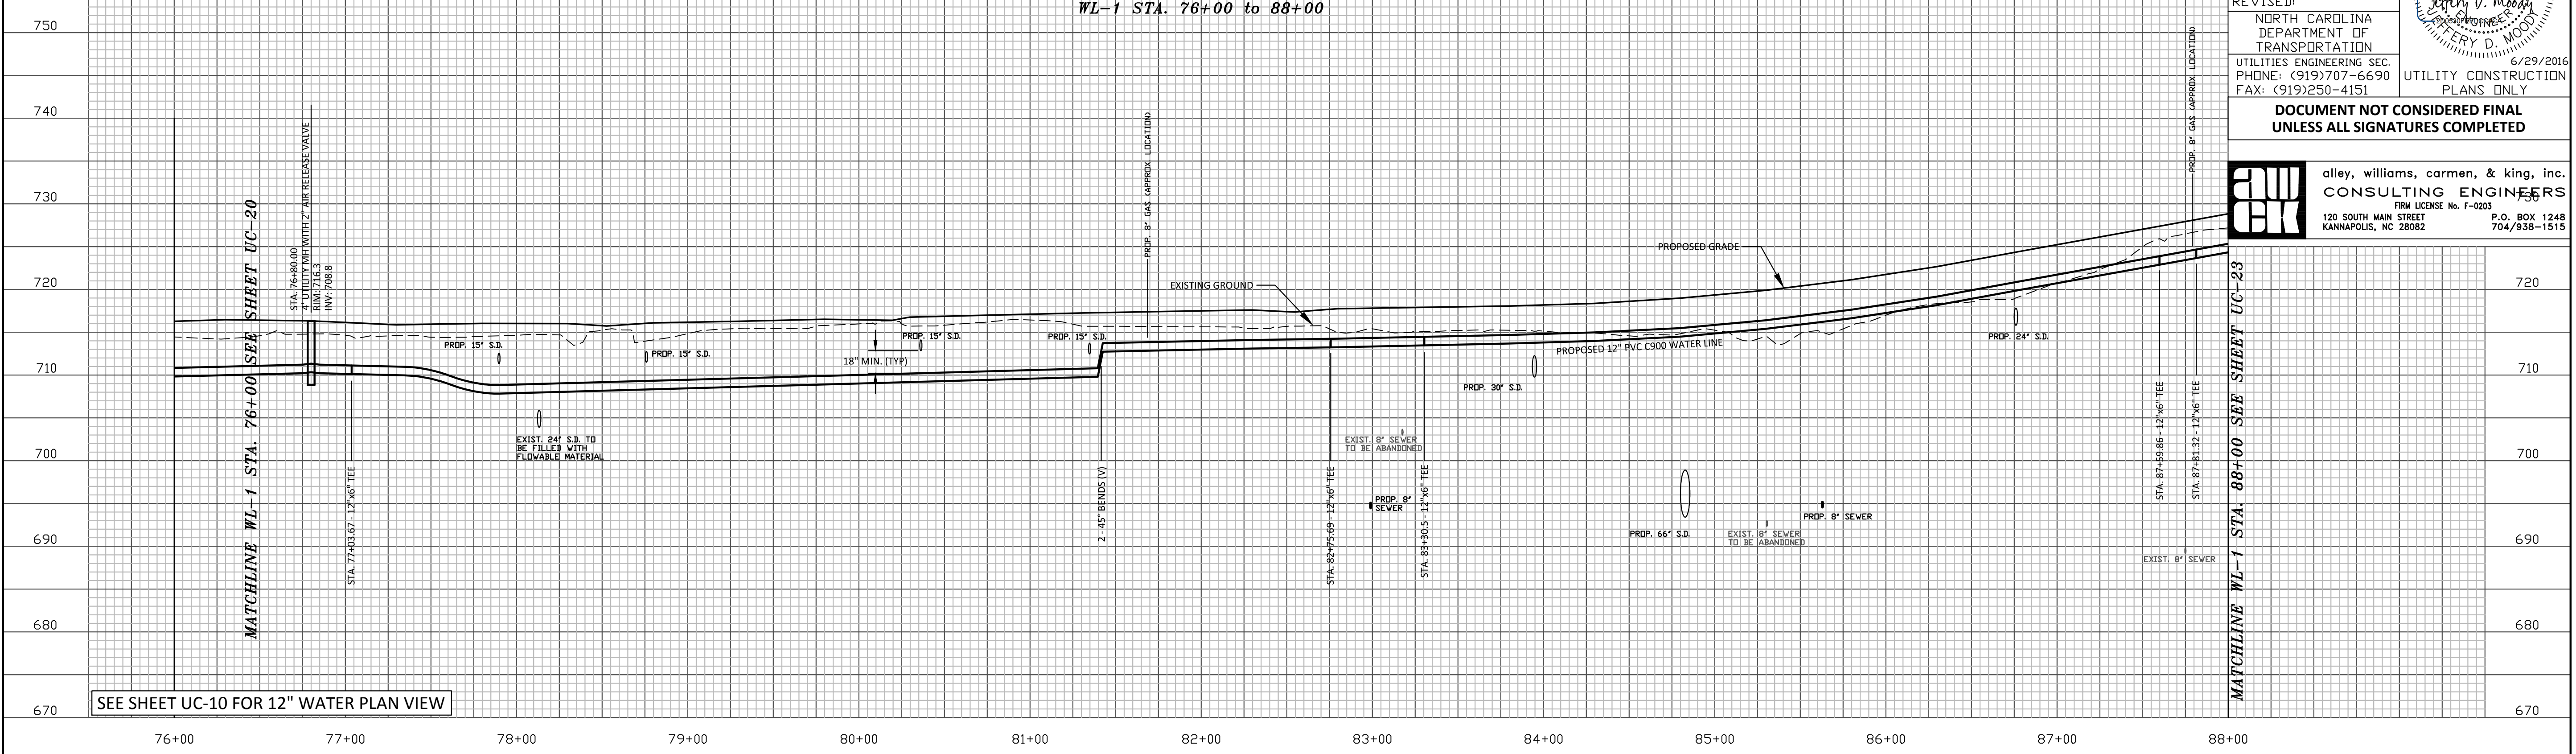

SEE SHEET UC-10 FOR 12" WATER PLAN VIEW


SEE SHEET UC-10 FOR 6" WATER PLAN VIEW

WATER LINE PROFILE
6" WL-7
WL-7 STA. 0+00 to 4+65

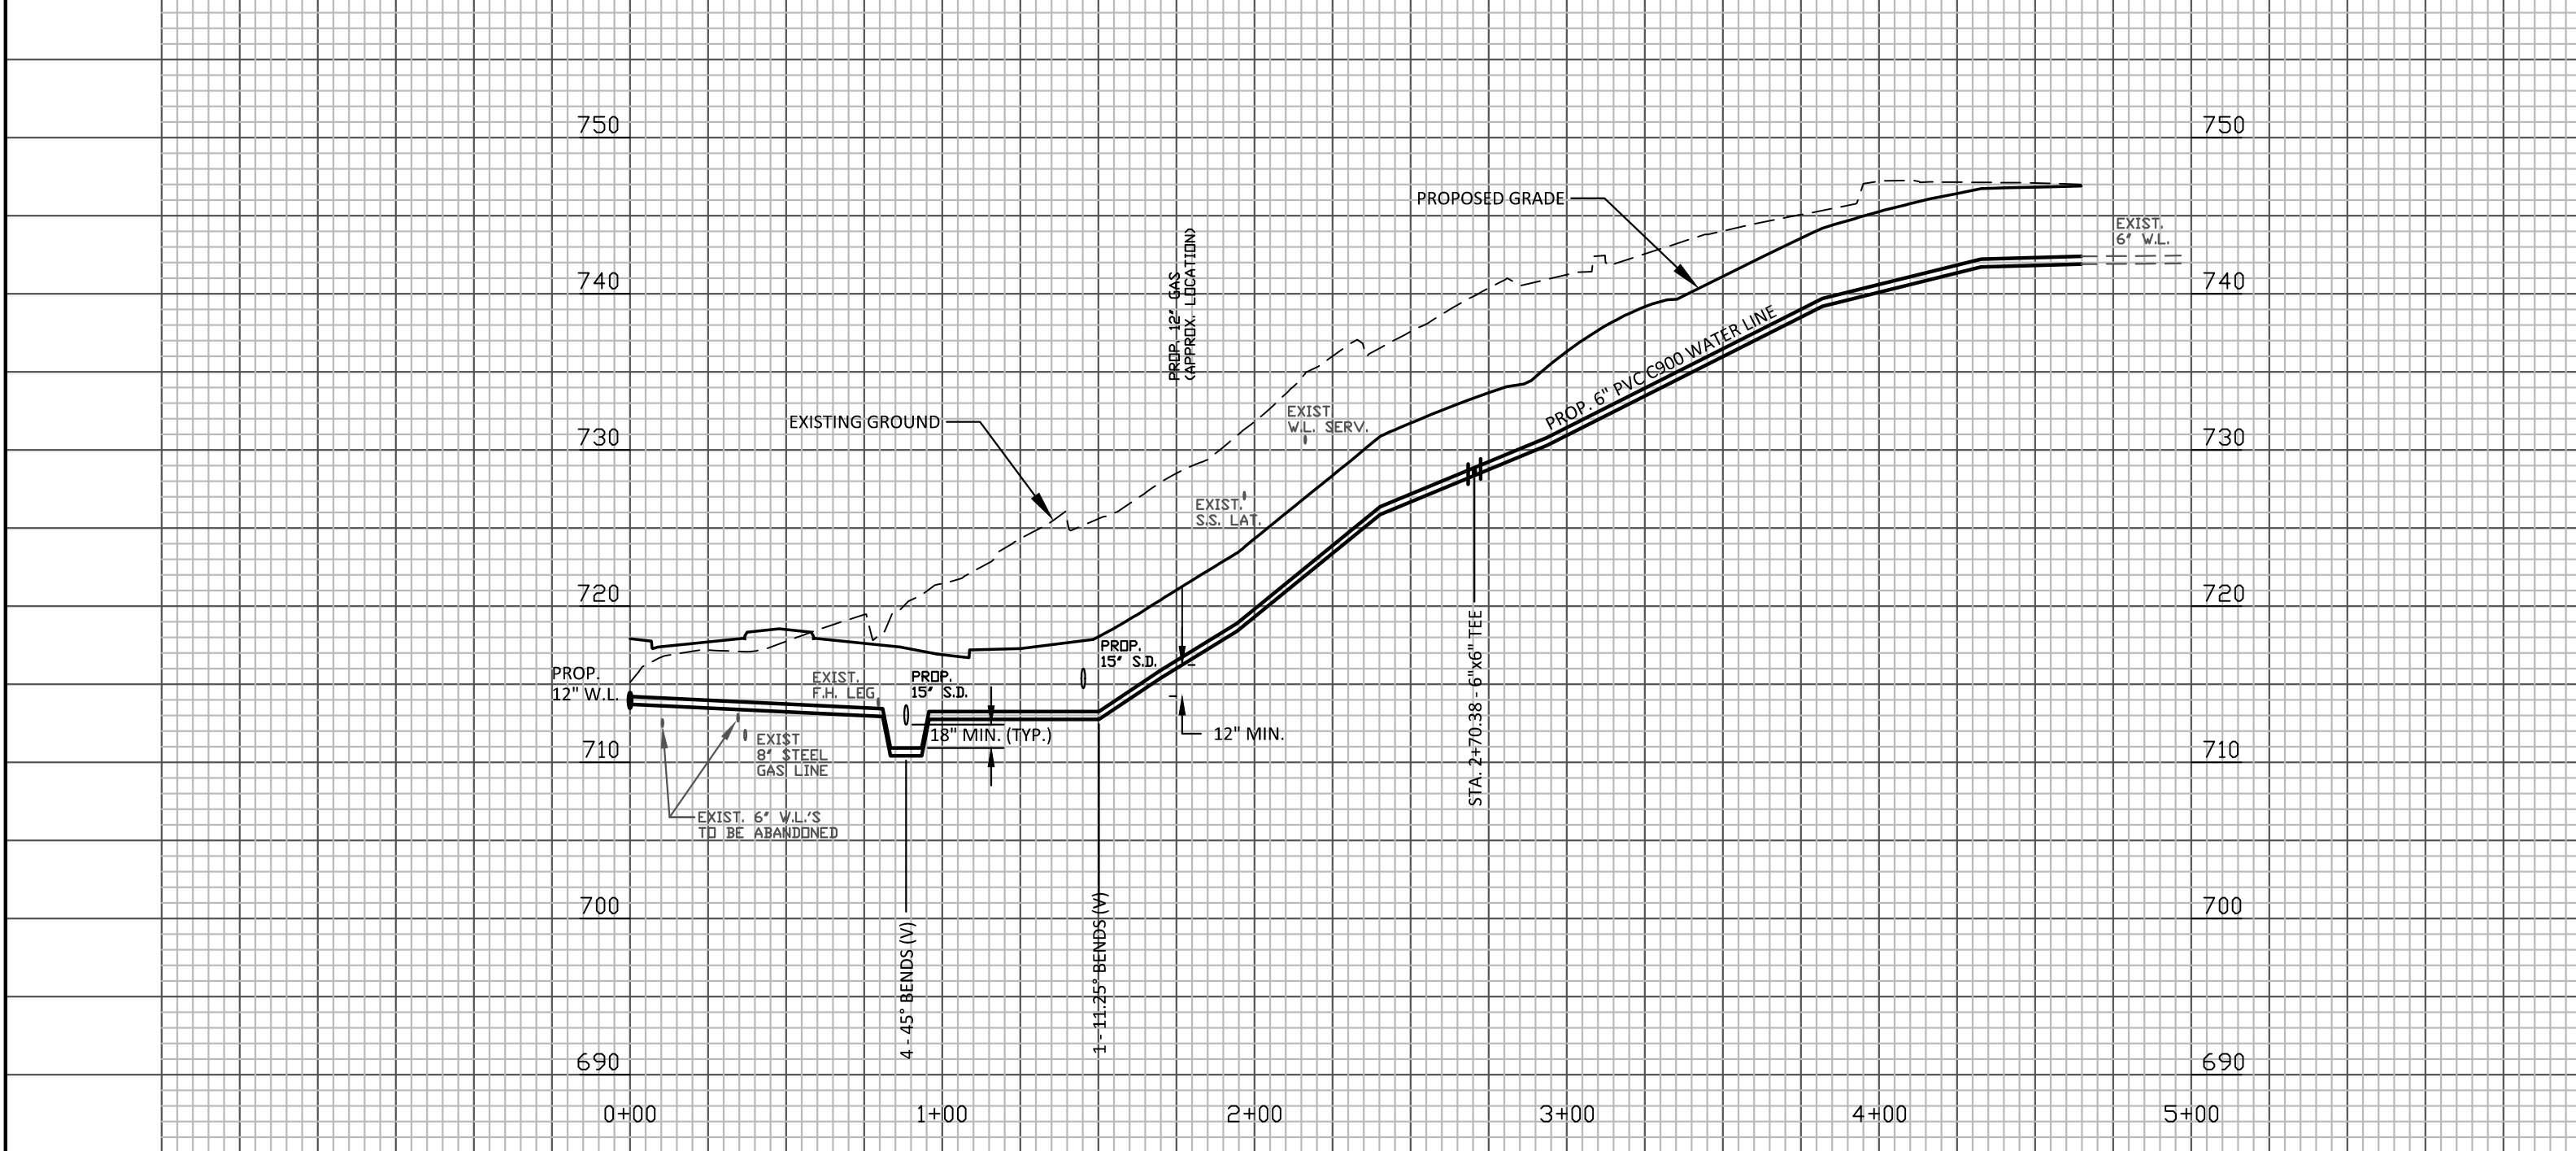

SEE SHEET UC-10 FOR 6" WATER PLAN VIEW

WATER LINE PROFILE
6" WL-7A
WL-7A STA. 0+00 to 0+79

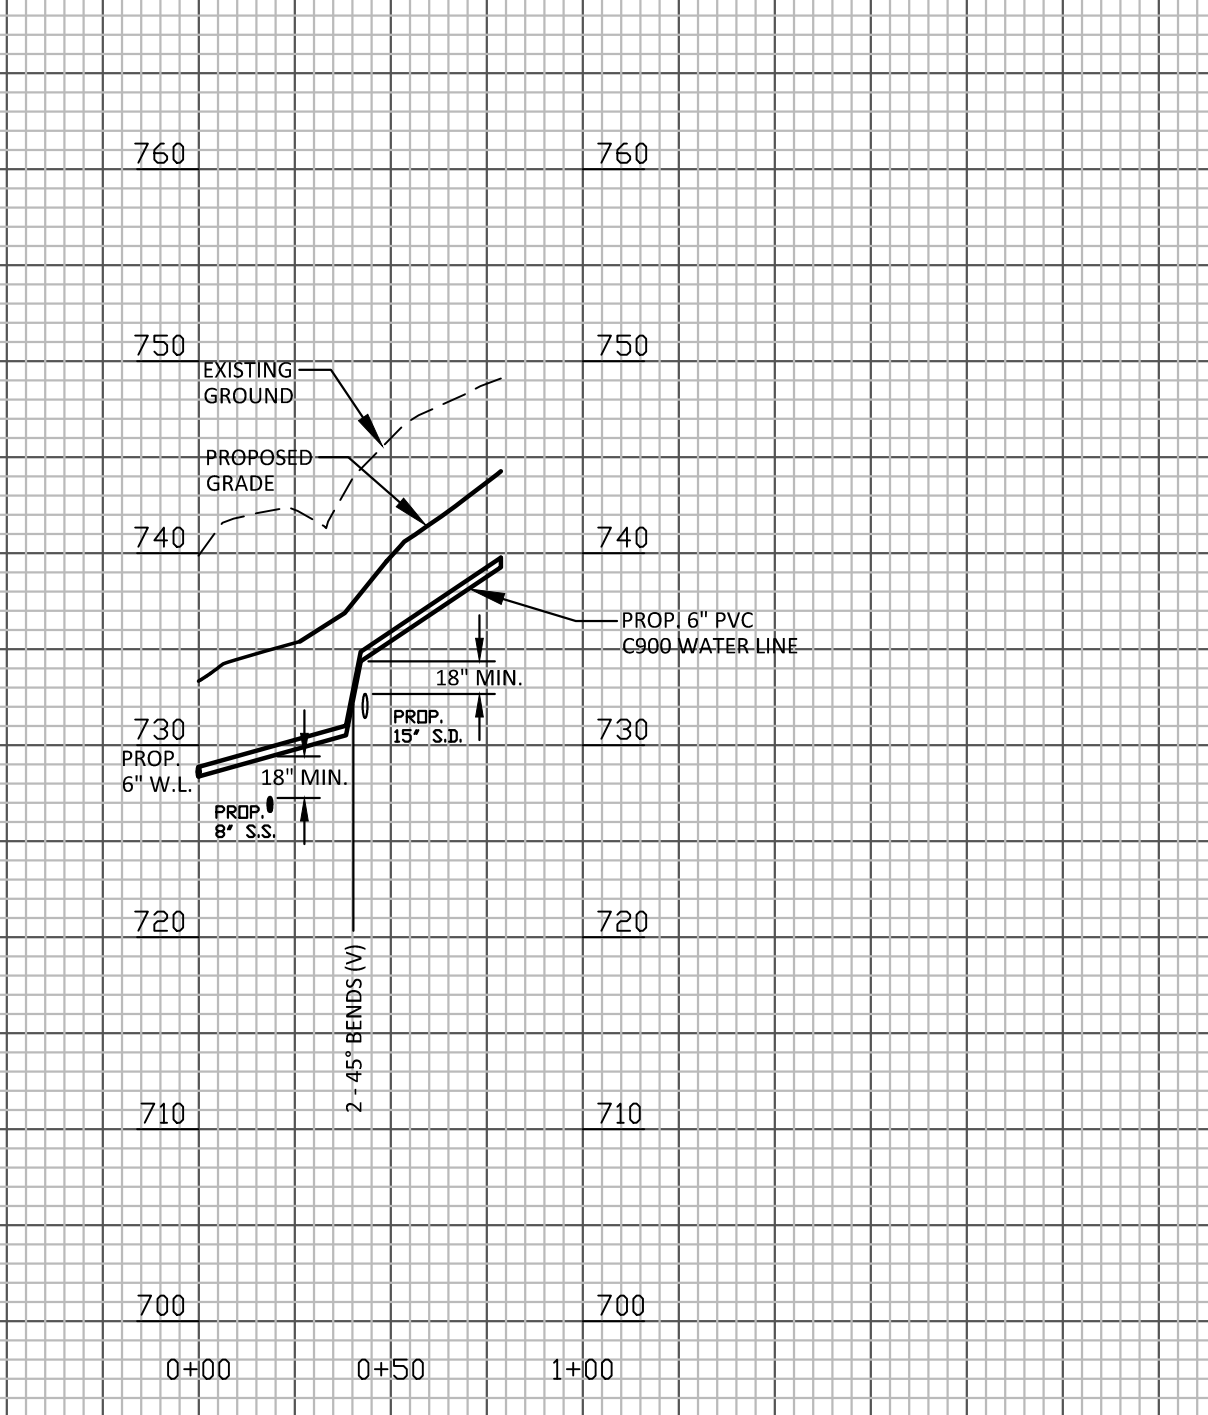

SEE SHEET UC-10 FOR 2" WATER PLAN VIEW

WATER LINE PROFILE
2" WL-8
WL-8 STA. 0+00 to 0+59

