



PROJECT REFERENCE NO. U-3440	SHEET NO. UC-22
DESIGNED BY: JDM	
DRAWN BY: RCC	
CHECKED BY:	
APPROVED BY:	
REVISED:	
NORTH CAROLINA DEPARTMENT OF TRANSPORTATION UTILITIES ENGINEERING SEC. PHONE: (919)707-6690 FAX: (919)250-4151	
UTILITY CONSTRUCTION PLANS ONLY 6/29/2016	

**DOCUMENT NOT CONSIDERED FINAL
UNLESS ALL SIGNATURES COMPLETED**

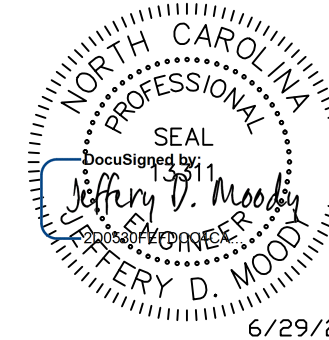


alley, williams, carmen, & king, inc.
 CONSULTING ENGINEERS
 FIRM LICENSE No. F-0203
 120 SOUTH MAIN STREET
 KANNAPOLIS, NC 28082
 P.O. BOX 1248
 704/938-1515

SANITARY SEWER PROFILE
8" SEWER LINE A1 - MH A1 to MH A5
 STA. 0+00 to 5+76.19

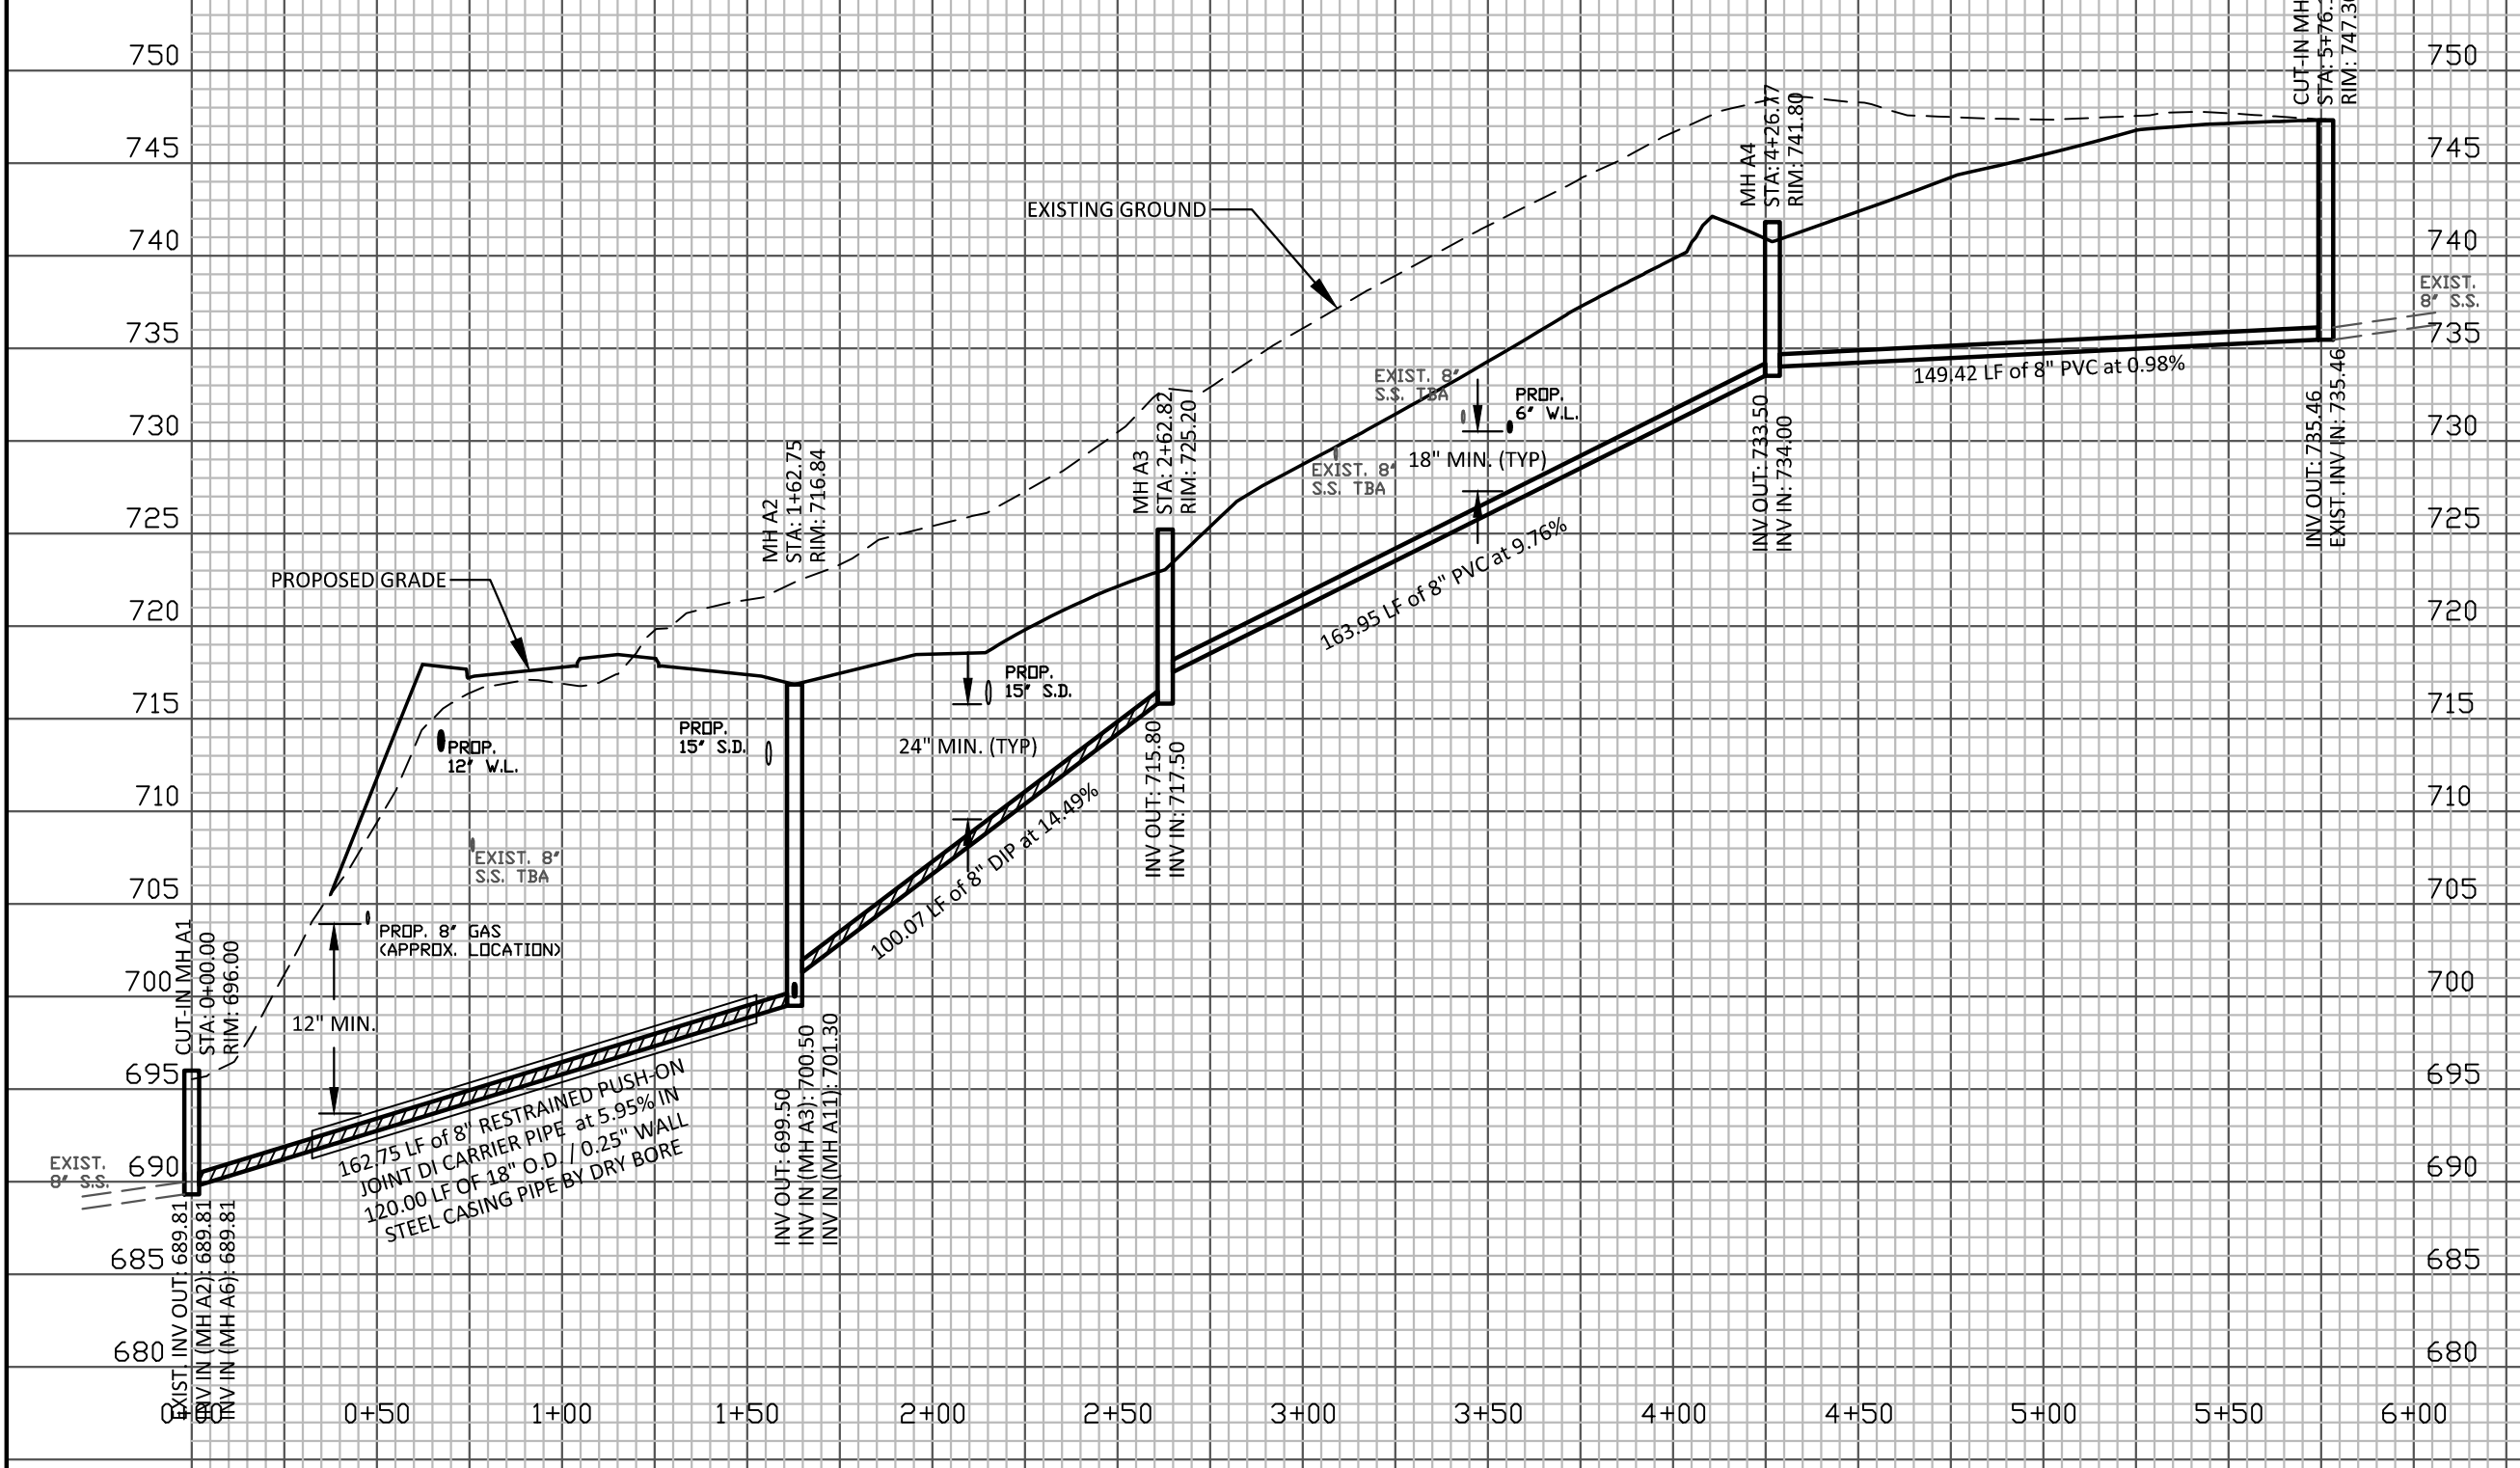


SEE SHEET UC-10 FOR 8" SEWER PLAN VIEW

SANITARY SEWER PROFILE
8" SEWER LINE A3 - MH A2 to MH A12
 STA. 0+00 to 6+40.28

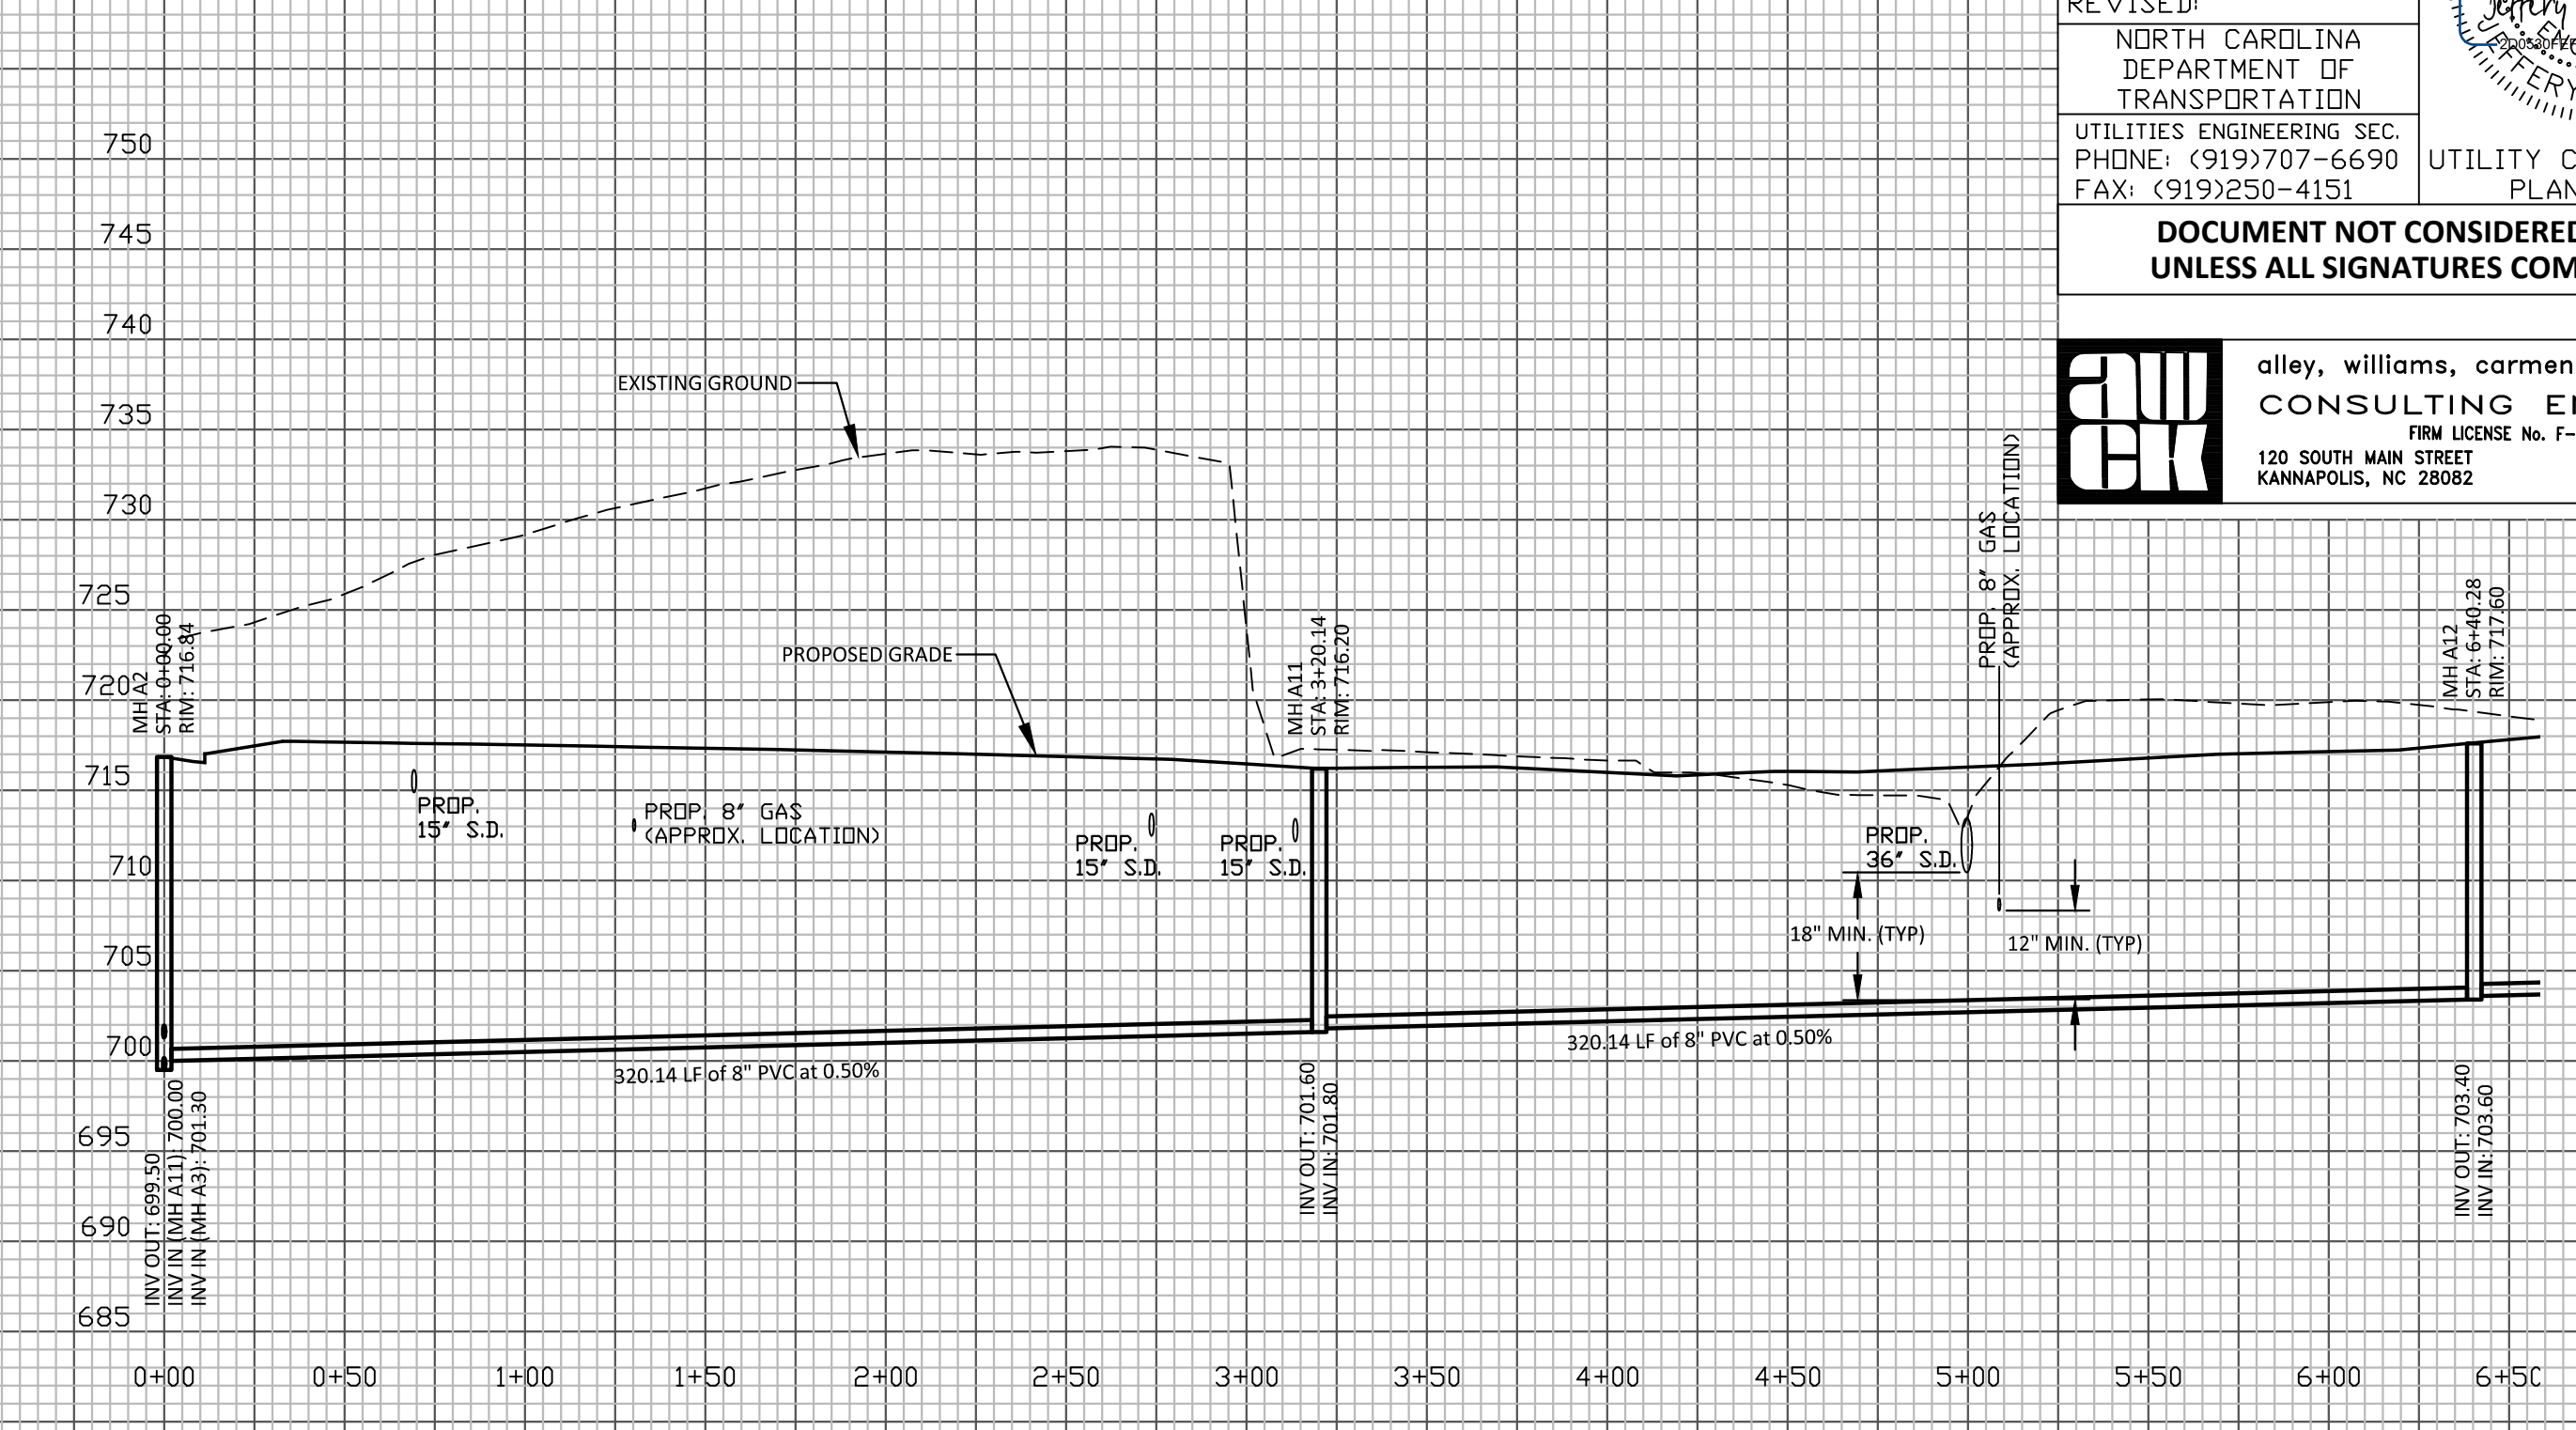

SEE SHEET UC-10 FOR 8" SEWER PLAN VIEW

SANITARY SEWER PROFILE
8" SEWER LINE A2 - MH A1 to MH A9
 STA. 0+00 to 6+36.98

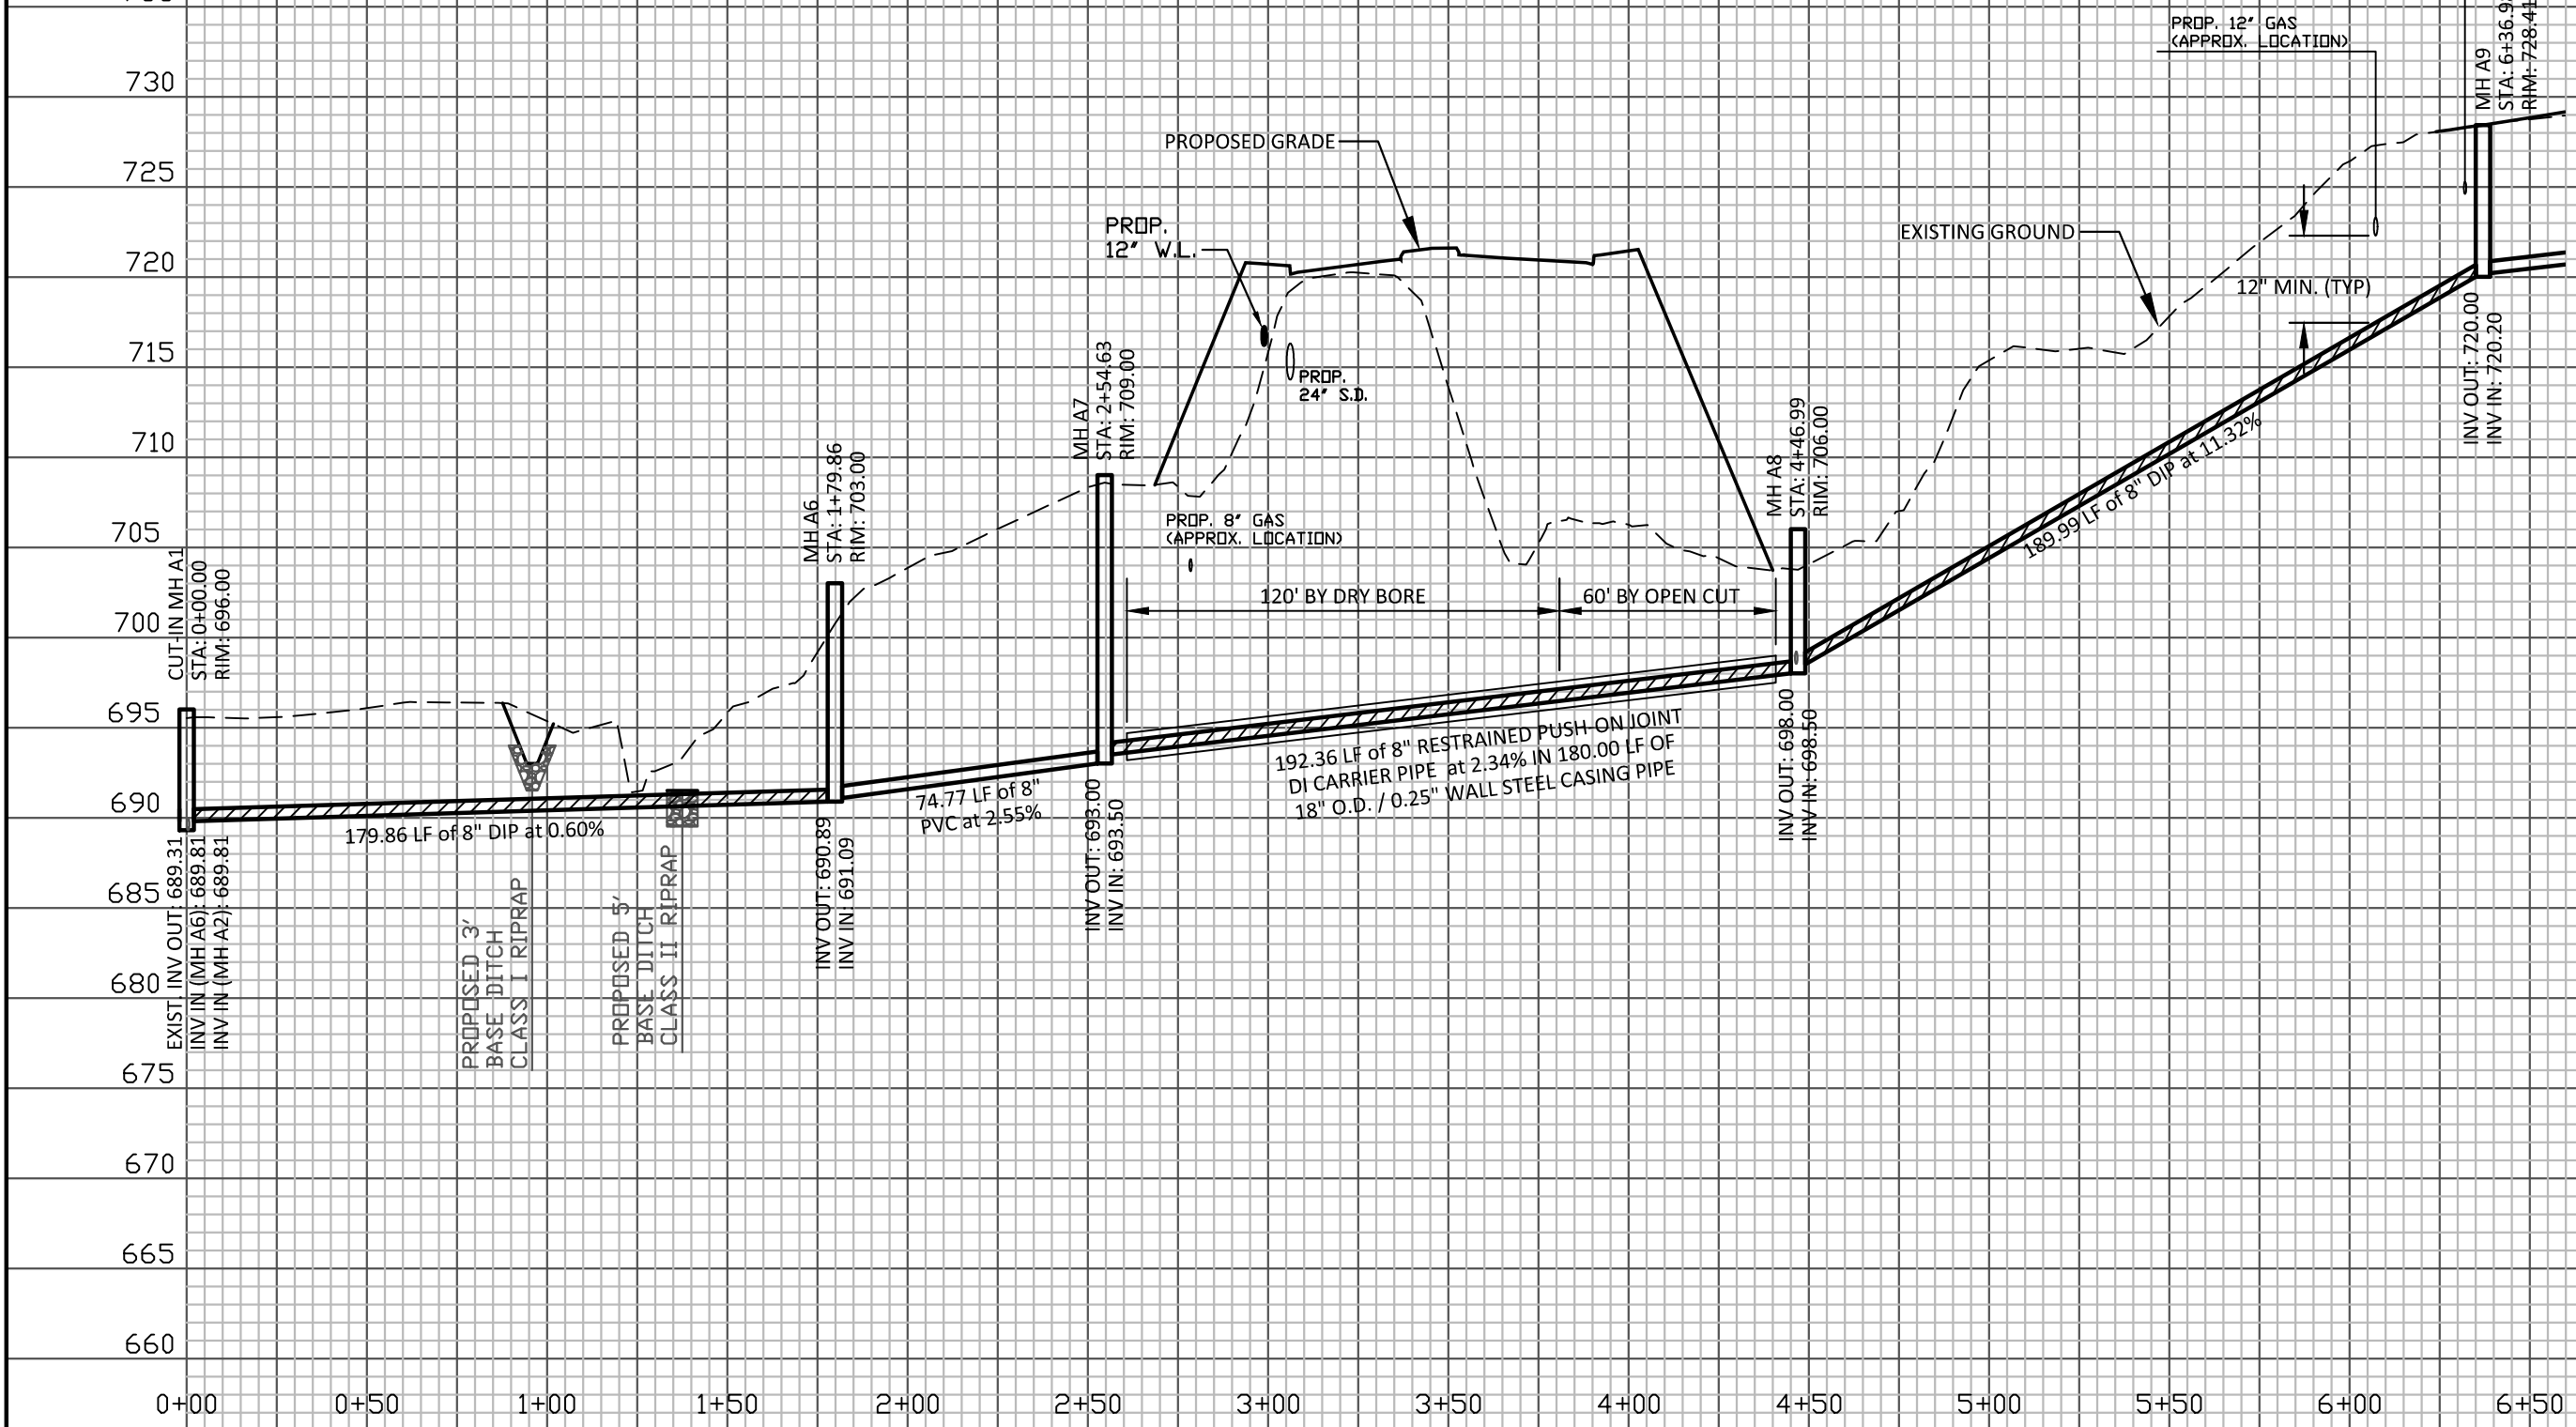

SEE SHEET UC-10 FOR 8" SEWER PLAN VIEW