





STATE OF NORTH CAROLINA  
 DEPT. OF TRANSPORTATION  
 DIVISION OF HIGHWAYS  
 RALEIGH, N.C.

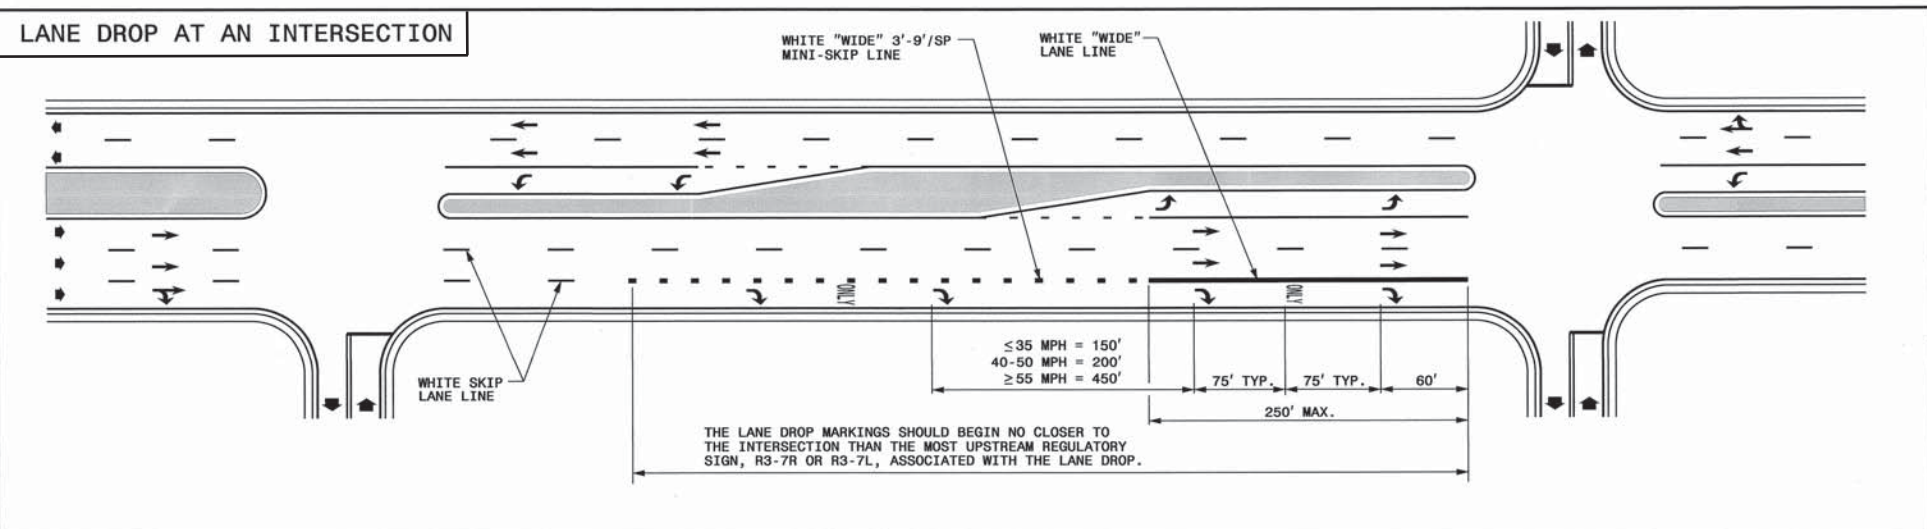

STATE OF NORTH CAROLINA  
 DEPT. OF TRANSPORTATION  
 DIVISION OF HIGHWAYS  
 RALEIGH, N.C.

ENGLISH DETAIL DRAWING FOR  
**PAVEMENT MARKINGS**  
 LANE DROPS

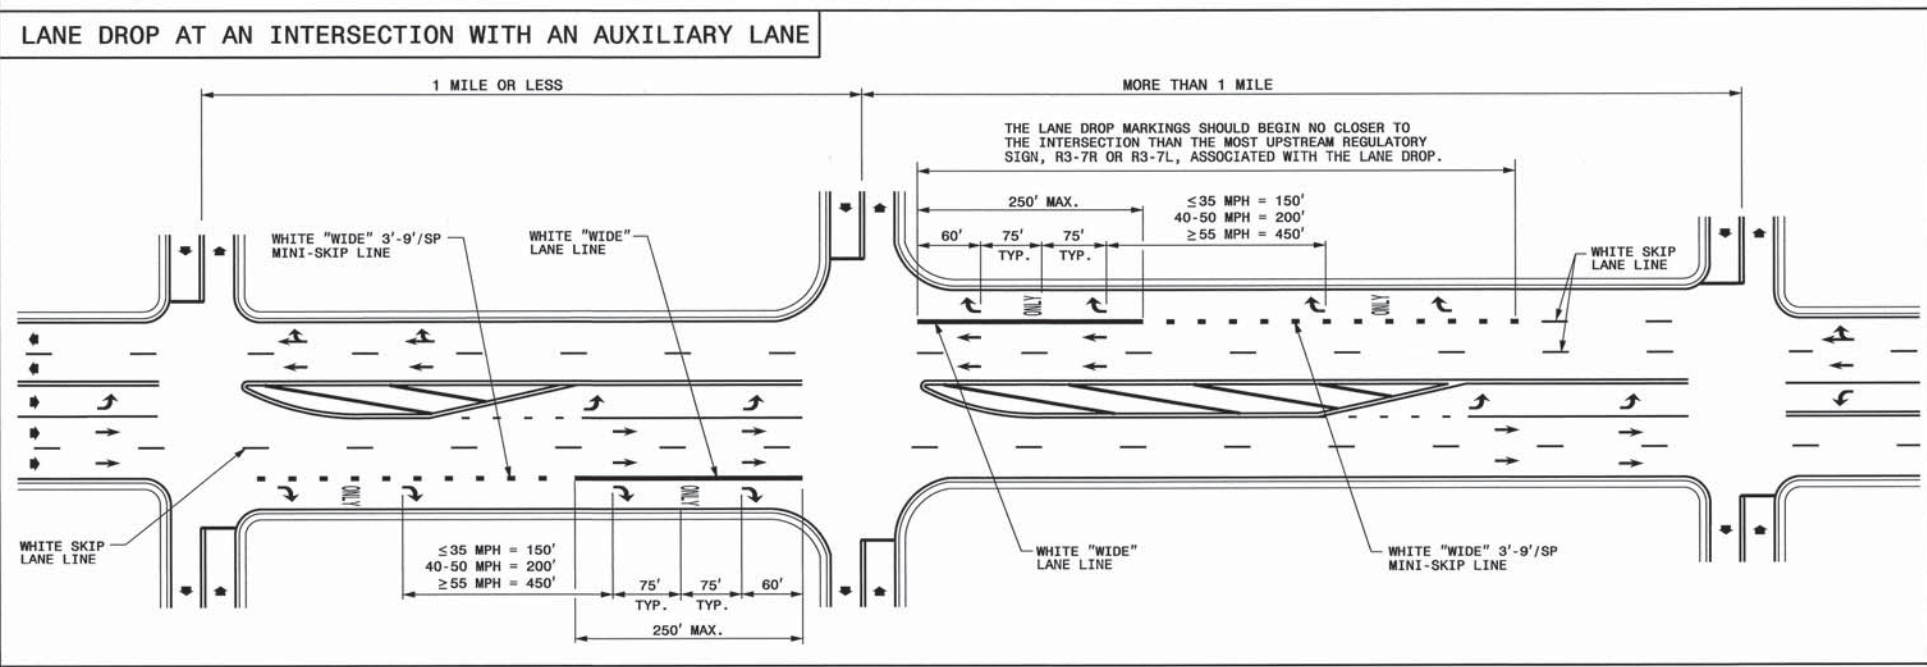

ENGLISH DETAIL DRAWING FOR  
**PAVEMENT MARKINGS**  
 LANE DROPS

- GENERAL NOTES:**
- USE THE GUIDANCE SHOWN ON THE ABOVE DETAILS IN CONJUNCTION WITH INTERSECTION GUIDANCE SHOWN ON ROADWAY STANDARD DRAWING 1205.04.
  - LANE LINES INDICATED AS "WIDE" SHALL BE AT LEAST TWICE THE WIDTH OF THE NORMAL LINE.

| LEGEND                      |  |
|-----------------------------|--|
| W = WIDTH OF TRAVEL LANE    | ONLY PAVEMENT MARKING SYMBOLS & CHARACTERS |
| ➔ DIRECTION OF TRAFFIC FLOW |  |

SHEET 1 OF 3  
**1205D06**

SHEET 1 OF 3  
**1205D06**

**REVISED PAVEMENT MARKING  
 ROADWAY STANDARD DRAWING**

08-MAR-2012 10:09 S:\S&DU\Standards\_Group\NMP\2012 Standard Drawings\Standard Dwg 8-17-11\Revised\1205D06\_Rev12.dwg 9-14-11 Sealed.dgn AT TE244745