
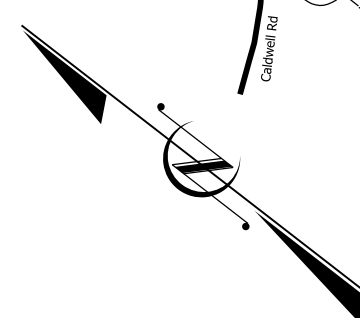


STATE	PROJECT NO.	SHEET NO.	TOTAL SHEETS
N.C.		1	
WBS NO. 44797.3.1			

Pave all four ramps at Rocky River Rd interchange.

Pave all four ramps at Harrisburg Rd interchange.

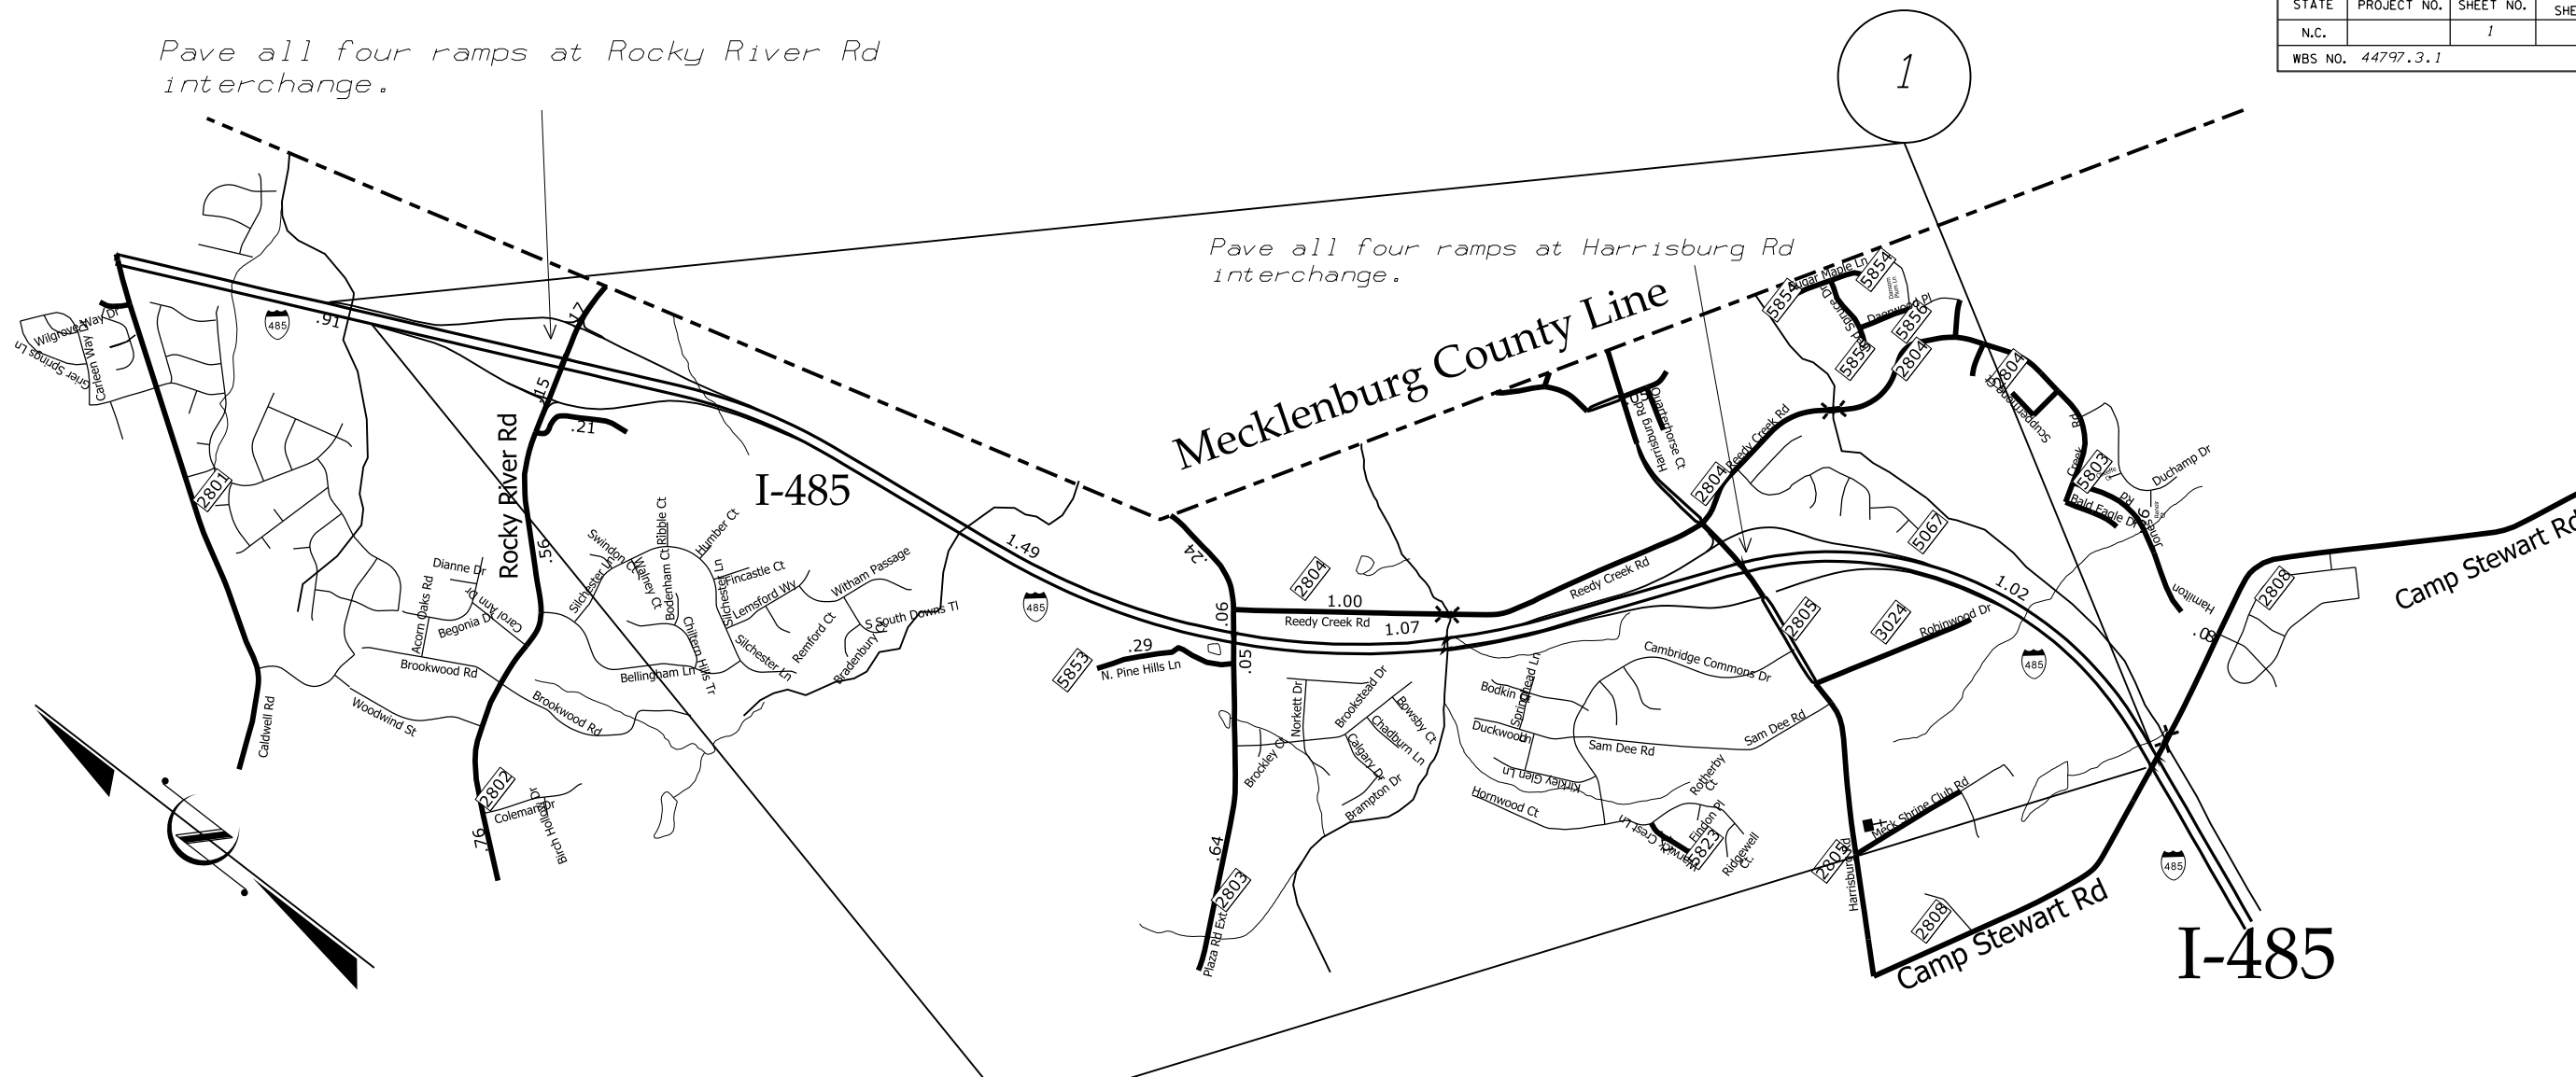

2

1

MAP

DESCRIPTION

- # 1 I-485 OUTER LOOP
- # 2 I-485 INNER LOOP

FROM CAMP STEWART RD (SR 2808) TO END OF ROCKY RIVER RD (SR 2802) ENTRANCE RAMP ACCLERATION LANE

FROM BEGINNING OF ROCKY RIVER RD (SR 2802) EXIT RAMP DECELERATION LANE CAMP STEWART (SR 2808) BRIDGE

Notes:

1. Pave all ramps within project limits up to Y line EOT.
2. The contractor shall not disturb the existing milled rumble strips on the shoulders.
3. Incidental milling shall be used at tie-ins for final wearing course.
4. Use a combination of milling and paving techniques within 75' of bridges to mitigate settlement dips in pavement.

I-5960 Interstate 485 Pavement Rehabilitation  
Mecklenburg County

SCALE	REVISIONS
-NA-	
DATE 7/16	
DWG. BY TJP	
DESIGN BY TJP	
APPROVED WAT	