


STATE	PROJECT NO.	SHEET NO.	TOTAL SHEETS
N.C.		3	
WBS NO.	44797.3.1		

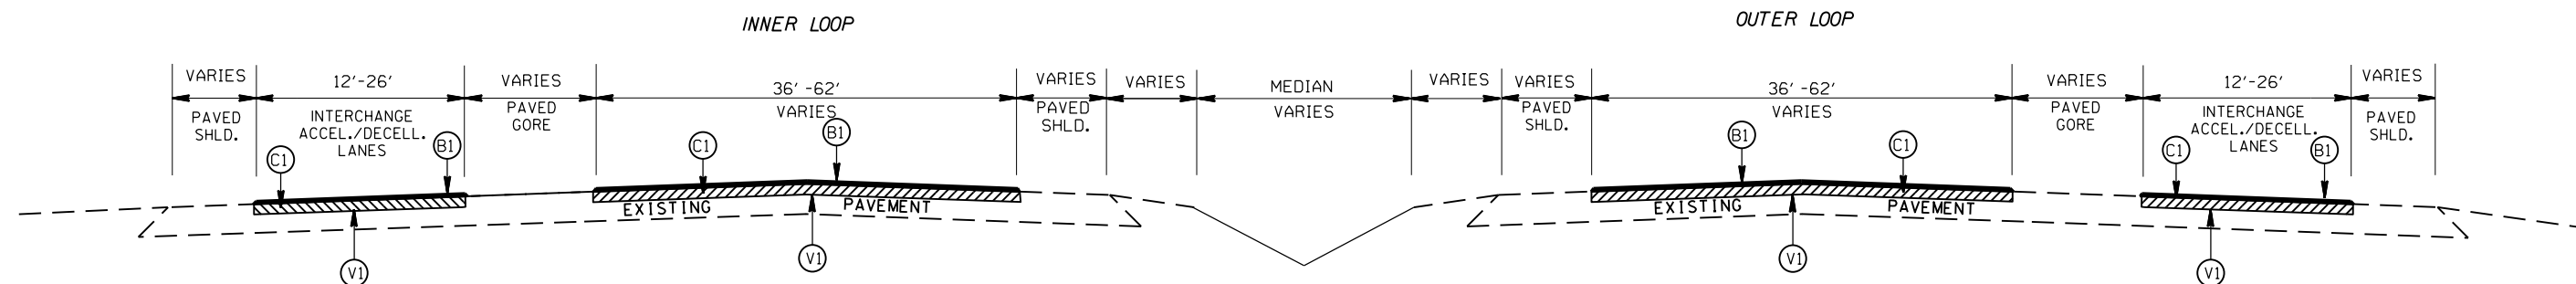

TYPICAL SECTION NO.3

PAVEMENT SCHEDULE	
B1	PROP. APPROX. 5/8" ULTRATHIN HOT MIX ASPHALT COURSE, AT AN AVERAGE RATE OF 70 LBS. PER SQ. YD.
C1	PROP. APPROX. 3" ASPHALT CONCRETE SURFACE COURSE, TYPE S9.5D, AT AN AVERAGE RATE OF 168 LBS. PER SQ. YD. IN EACH OF TWO LAYERS
V1	MILLING 3" DEPTH

1-5960 Interstate 485 Pavement Rehabilitation

SCALE	-NA-		REVISIONS	
DATE	7/16			
DWG. BY	TJP			
DESIGN BY	TJP			
APPROVED	WAT			