
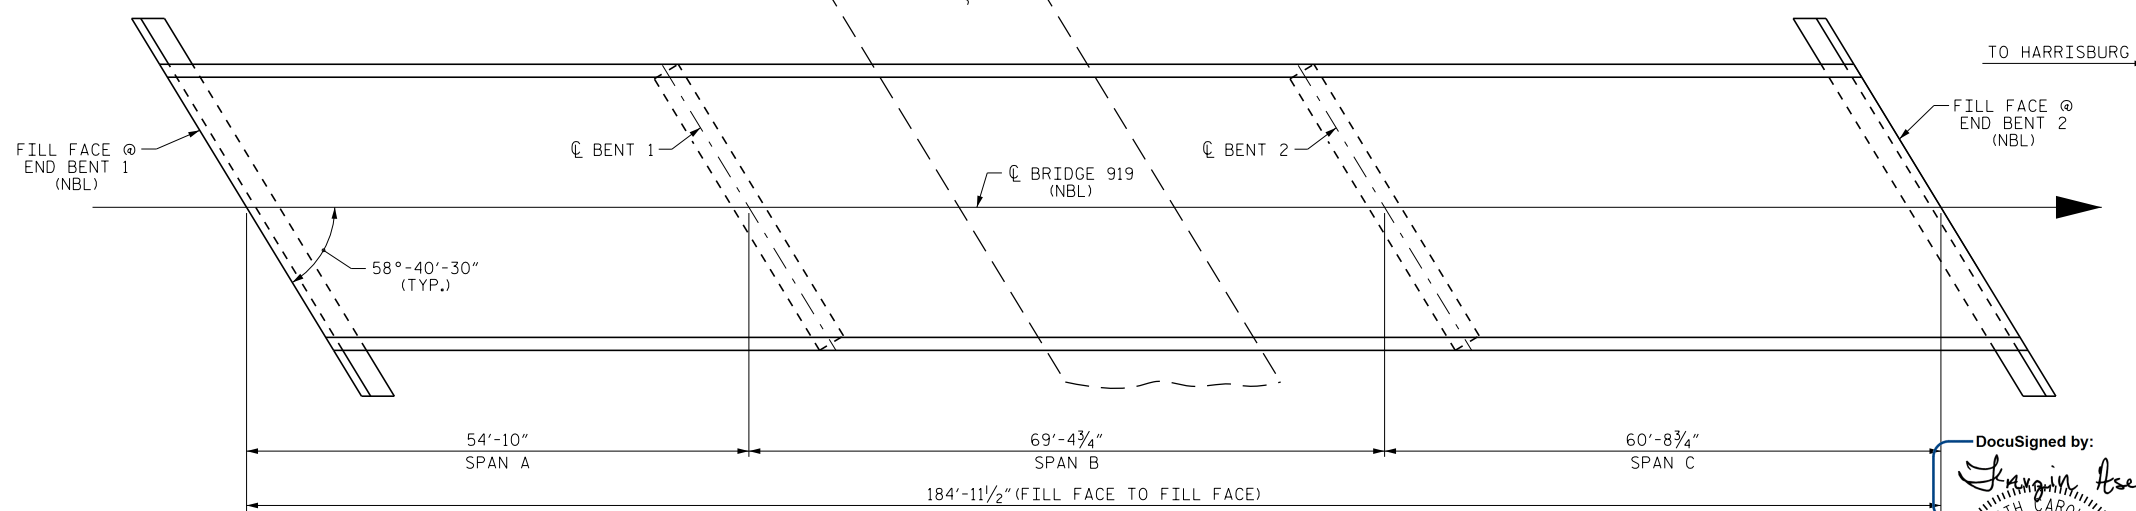


ELEVATION
SECTION ALONG C ROADWAY

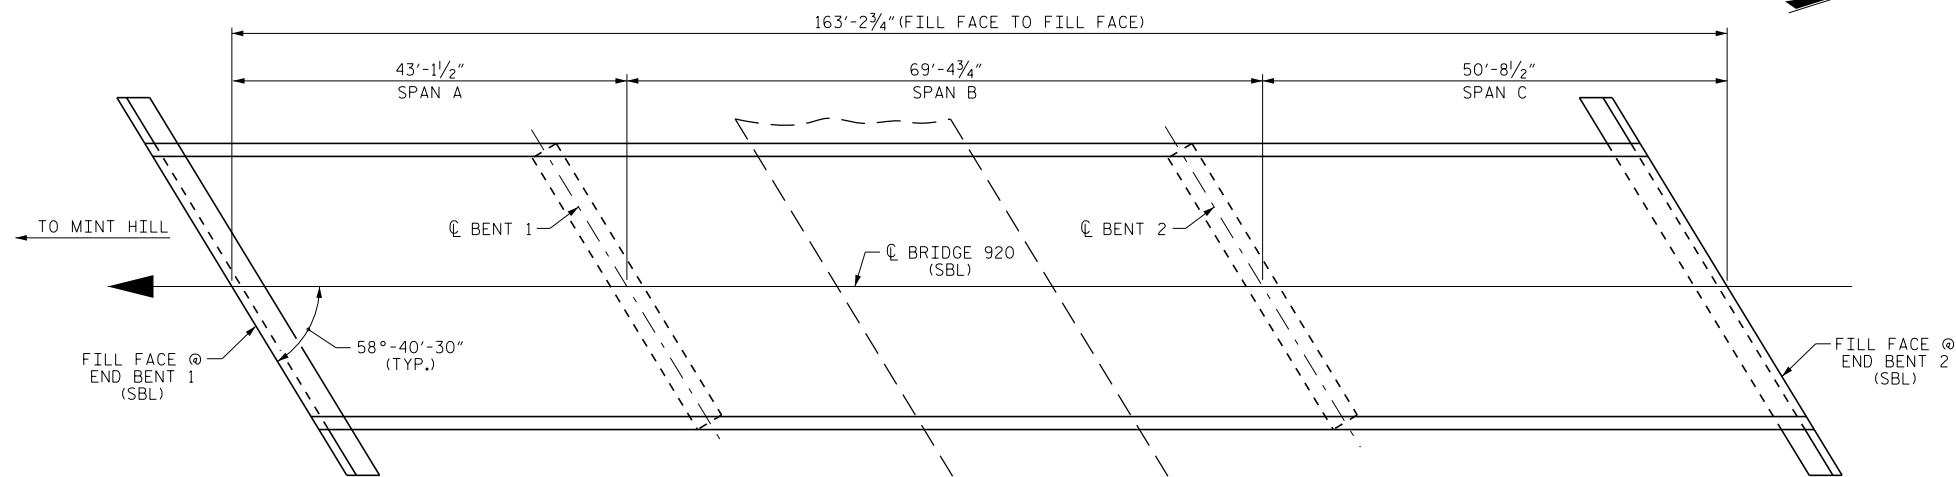

PLAN
NORTH AND SOUTH BOUND LANES

PROJECT NO. I-5960
MECKLENBURG COUNTY
 BRIDGE NO. 919 & 920

STATE OF NORTH CAROLINA
 DEPARTMENT OF TRANSPORTATION
 RALEIGH
 GENERAL DRAWING
 BRIDGE NO. 919 & 920
 OVER SR 2808

DocuSigned by:
Farzin Asefnia
 PROFESSIONAL
 SEAL
 20103
 ENGINEER
 FARZIN ASEFNIA

7/28/2016

DOCUMENT NOT CONSIDERED
 FINAL UNLESS ALL
 SIGNATURES COMPLETED

REVISIONS						SHEET NO.
NO.	BY:	DATE:	NO.	BY:	DATE:	TOTAL SHEETS
1			3			11
2			4			

DRAWN BY : M.K. BEARD DATE : 4/19/16
 CHECKED BY : W. SMITH DATE : 7/19/16

28-JUL-2016 16:10
 F:\15960\Structures\00N\401.005_I5960_SMU.S2.GD.919_920.DGN
 fosefmlc