



TYPICAL SECTION
 (EXISTING BRIDGE 919 NORTHBOUND LANE SHOWN -
 BRIDGE 920 SOUTHBOUND LANE SIMILAR BY ROTATION)

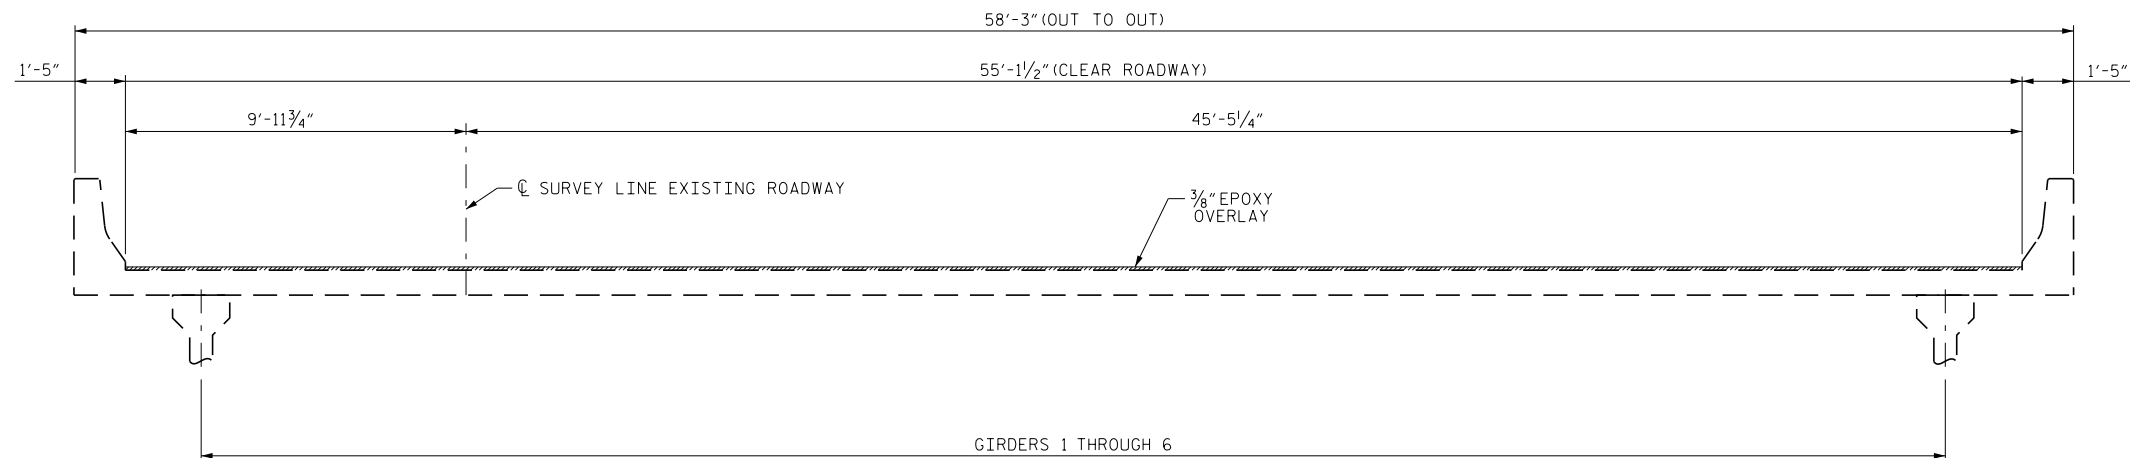

TYPICAL SECTION
 (EPOXY OVERLAY)

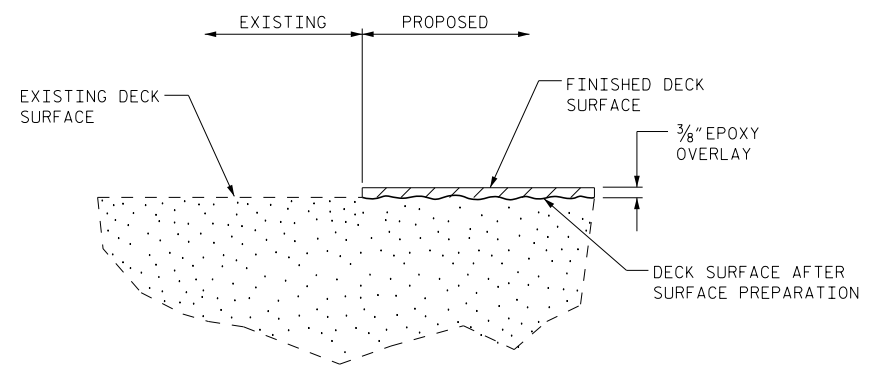

DETAIL OF EPOXY OVERLAY

PROJECT NO. I-5960
MECKLENBURG COUNTY
 BRIDGE NO.: 919 & 920

DocuSigned by:
Farzin Asefma
 E066C40067A045A
 STATE OF NORTH CAROLINA
 PROFESSIONAL
 SEAL
 20103
 ENGINEER
 FARZIN ASEFMA
 7/28/2016

STATE OF NORTH CAROLINA
 DEPARTMENT OF TRANSPORTATION
 RALEIGH
**TYPICAL SECTIONS
 &
 EPOXY OVERLAY
 DETAIL**

DRAWN BY : M.K. BEARD DATE : 4/22/16
 CHECKED BY : W. SMITH DATE : 7/19/16

REVISIONS						SHEET NO.
NO.	BY:	DATE:	NO.	BY:	DATE:	S-3
1			3			TOTAL SHEETS
2			4			11

DOCUMENT NOT CONSIDERED
 FINAL UNLESS ALL
 SIGNATURES COMPLETED

28-JUL-2016 16:10
 F:\15960\Structures\DDN\401.007.I5960.SMU.S3.TS.919.920.DGN
 fosefmlc