
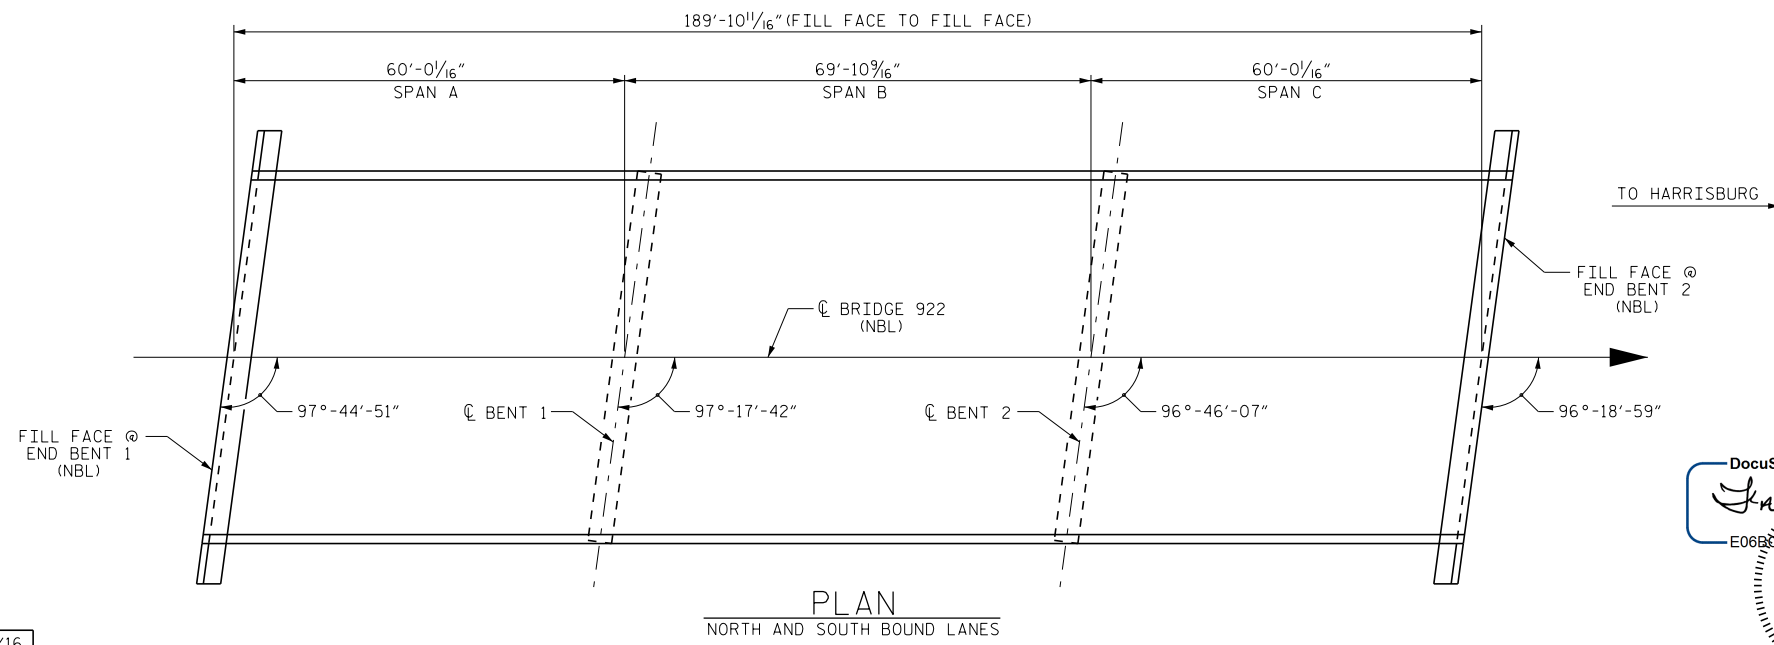



ELEVATION
SECTION ALONG \bar{C} ROADWAY

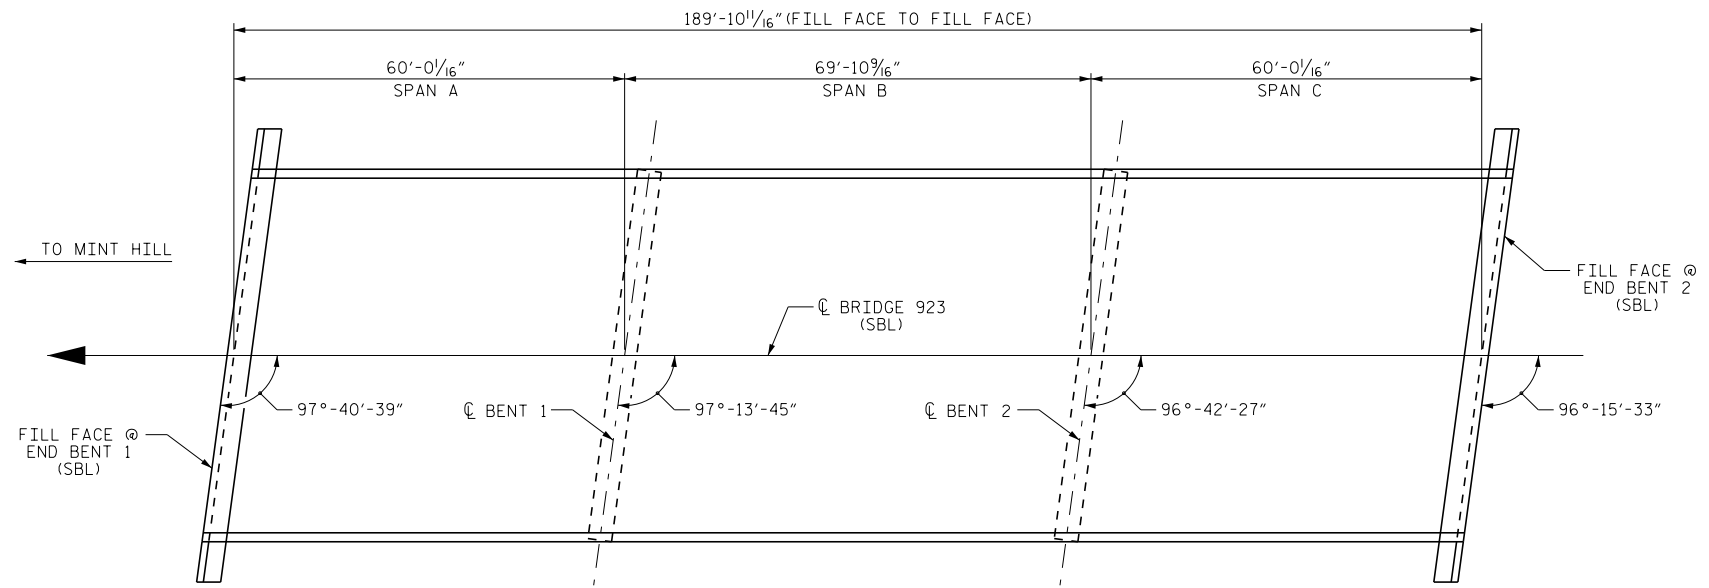

PLAN
NORTH AND SOUTH BOUND LANES

PROJECT NO. I-5960
MECKLENBURG COUNTY
 BRIDGE NO. 922 & 923

STATE OF NORTH CAROLINA
 DEPARTMENT OF TRANSPORTATION
 RALEIGH
 GENERAL DRAWING
 FOR BRIDGES 922 & 923
 OVER REEDY CREEK

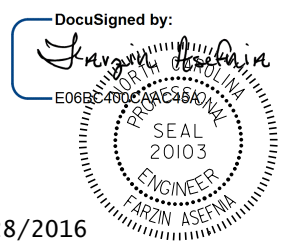

DRAWN BY : M.K. BEARD DATE : 4/20/16
 CHECKED BY : W. SMITH DATE : 7/19/16

REVISIONS						SHEET NO.
NO.	BY:	DATE:	NO.	BY:	DATE:	TOTAL SHEETS
1			3			5-7
2			4			11