
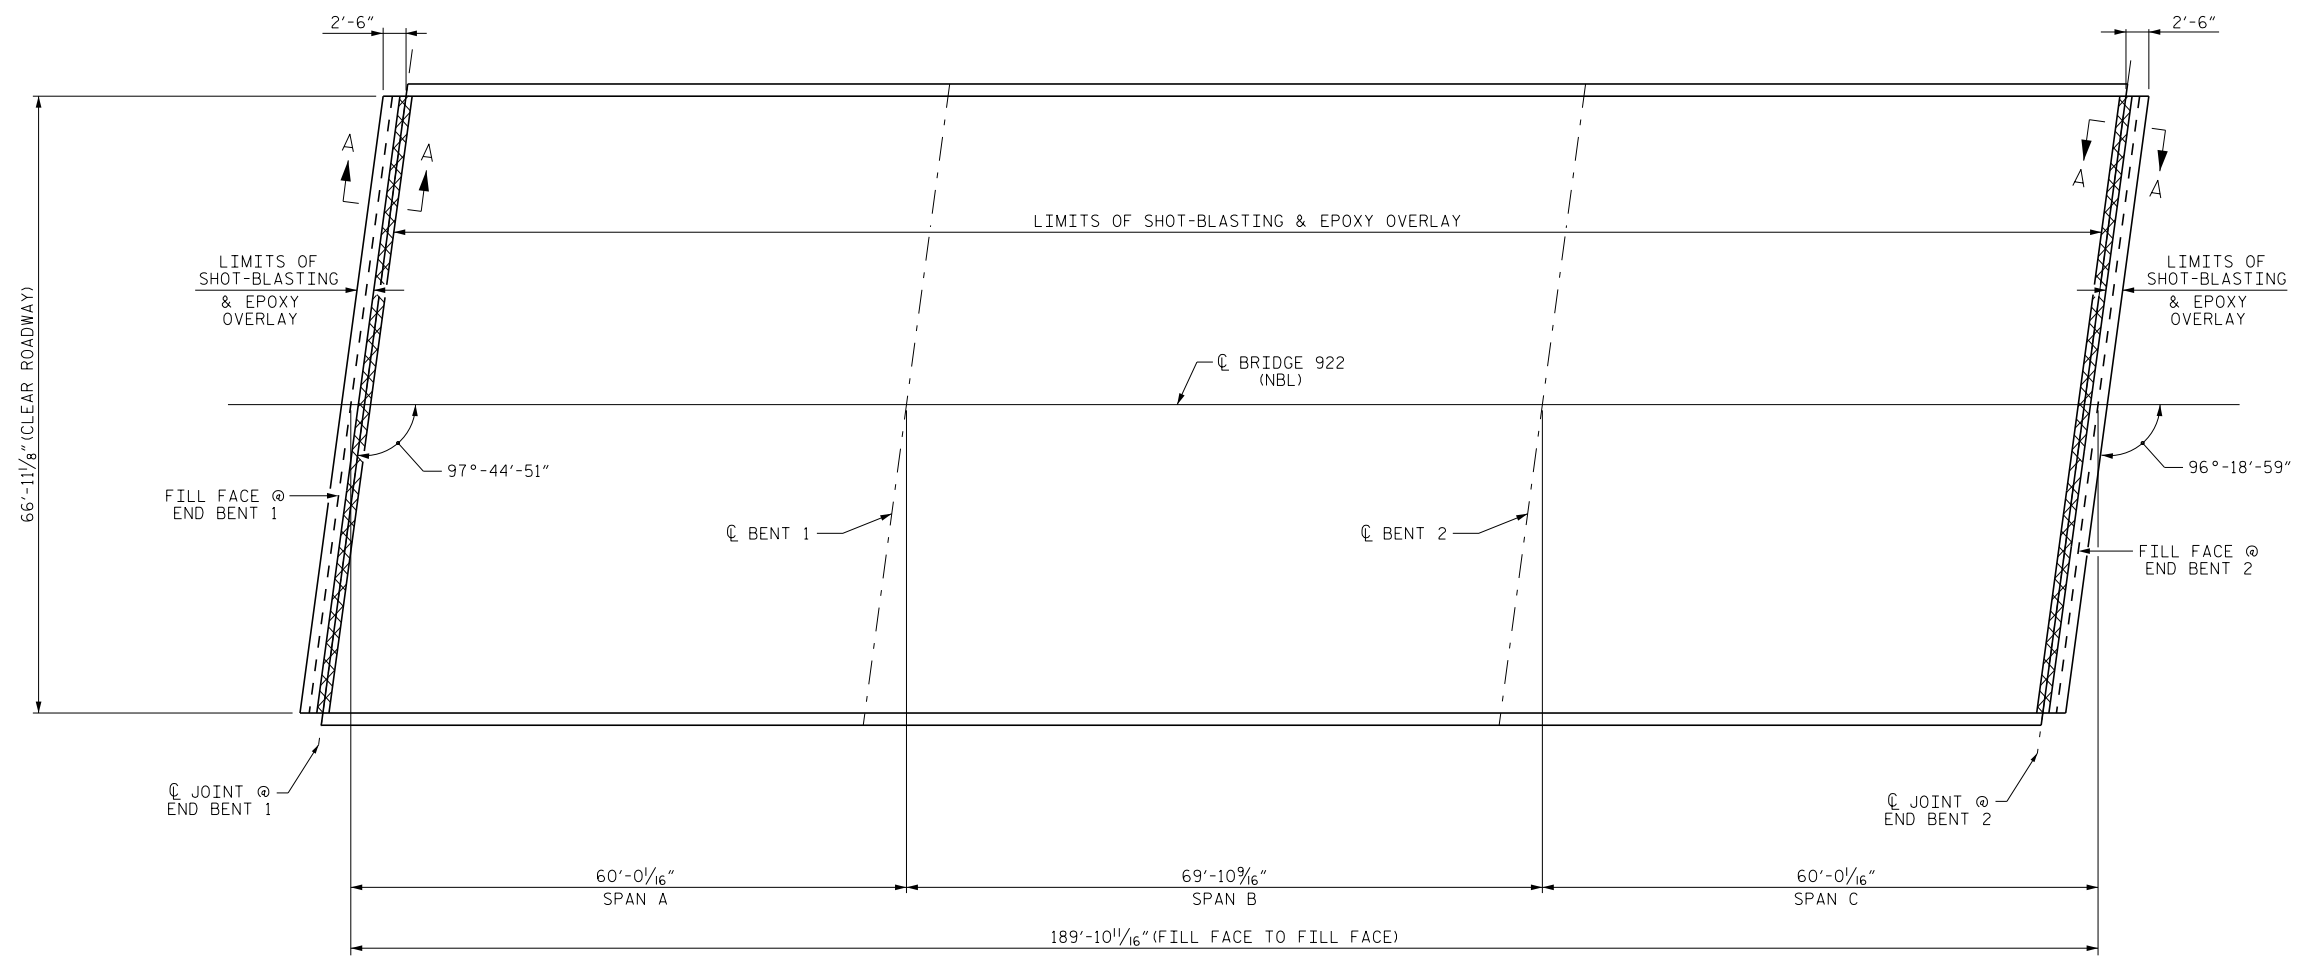


SUMMARY OF QUANTITIES

	ESTIMATE	ACTUAL
CONCRETE DECK REPAIR FOR EPOXY OVERLAY	* 5 SQ. FT.	
EPOXY OVERLAY SYSTEM	12,717 SQ. FT.	
BRIDGE JOINT DEMOLITION	180 SQ. FT.	

NOTE:
 * CONCRETE DECK REPAIR FOR EPOXY OVERLAY IS NOT ANTICIPATED. TOKEN PAY ITEMS ARE INDICATED FOR PRICING PURPOSE IN CASE UNANTICIPATED REPAIR AREAS ARE ENCOUNTERED.

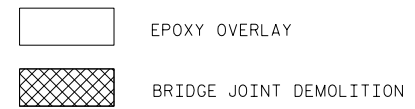

PROJECT NO. I-5960
MECKLENBURG COUNTY
 BRIDGE NO. 922

SHEET 1 OF 2

DocuSigned by:
Farzin Asefina
 E06B0400C4AC45A
 NORTH CAROLINA PROFESSIONAL ENGINEER
 SEAL 20103
 FARZIN ASEFINA
 7/28/2016

STATE OF NORTH CAROLINA
 DEPARTMENT OF TRANSPORTATION
 RALEIGH
 SURFACE PREPARATION & EPOXY OVERLAY
 (NORTHBOUND LANE)

DRAWN BY : M.K. BEARD DATE : 4/20/16
 CHECKED BY : W. C. SMITH DATE : 6/14/16

REVISIONS						SHEET NO.
NO.	BY:	DATE:	NO.	BY:	DATE:	S-9
1			3			TOTAL SHEETS
2			4			11