


6/2/2016


PROJECT REFERENCE NO. 17BP.3.R.28	SHEET NO. 2A-2
ROADWAY DESIGN ENGINEER <i>Oliver V. Hoegen</i>	PAVEMENT DESIGN ENGINEER <i>Clark Morrison</i>
9/28/2016	9/28/2016

**ATKINS** 1616 EAST MILLBROOK ROAD, SUITE 310  
RALEIGH, NORTH CAROLINA 27609  
(919) 876-6888 NCBEES #F-0326

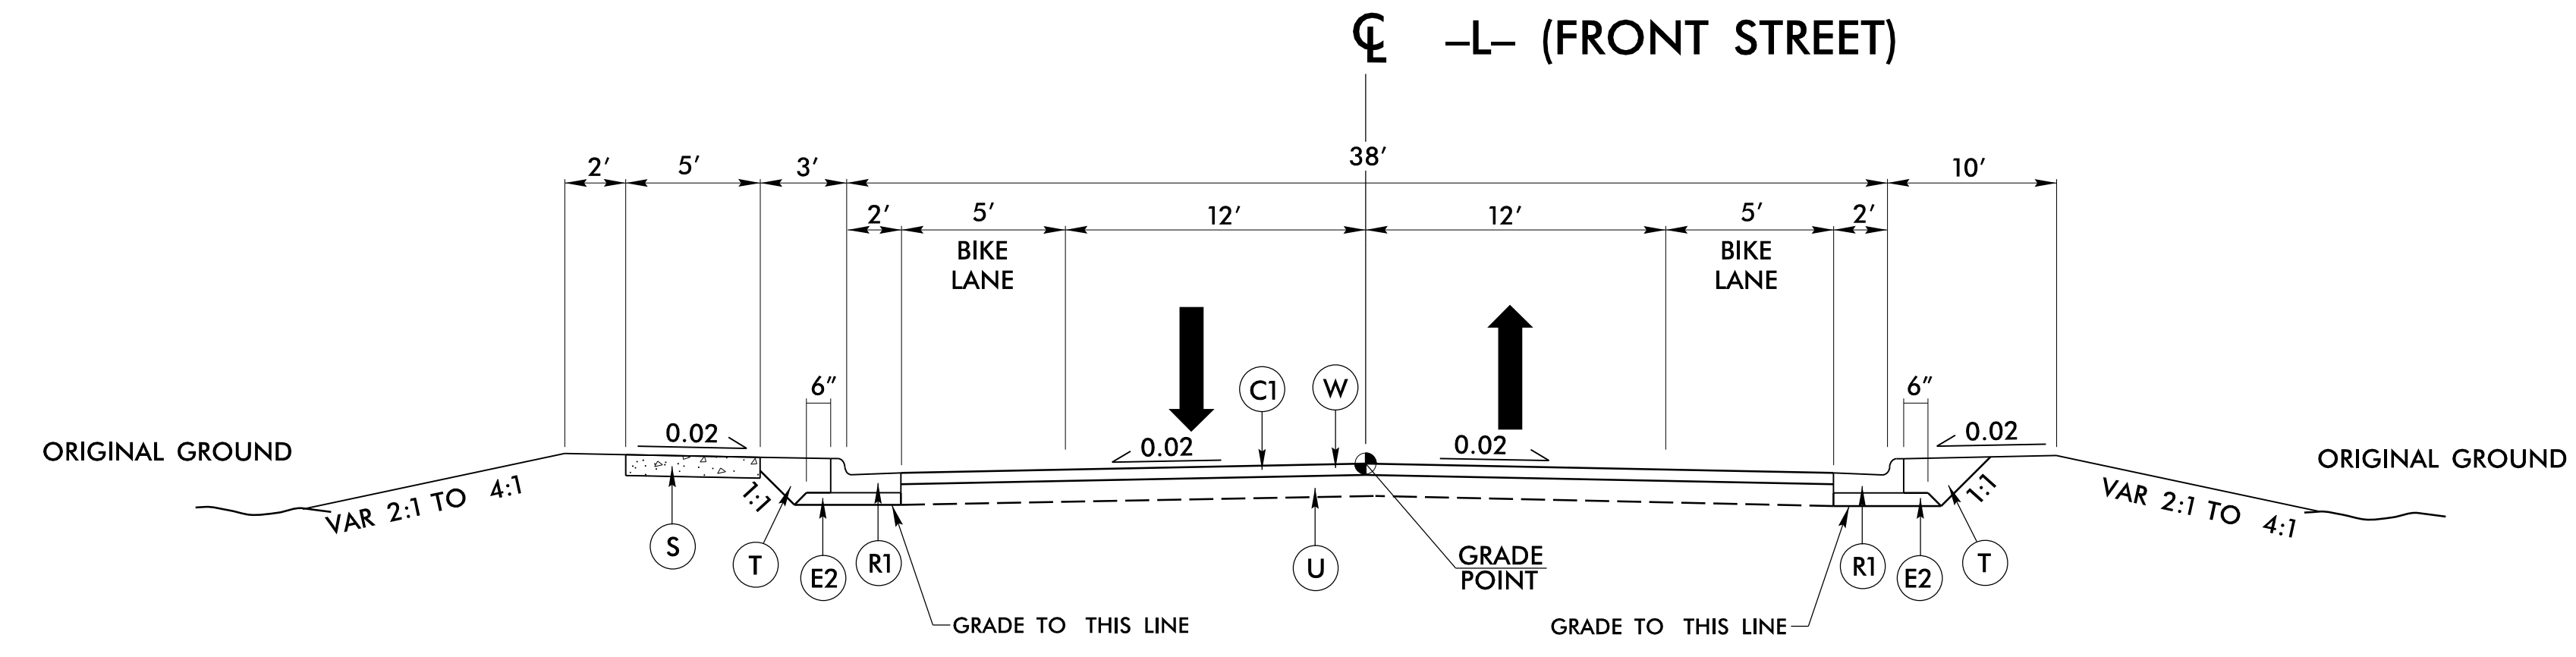


**TYPICAL SECTION NO. 3**

USE TYPICAL SECTION NO. 3 AS FOLLOWS:  
-L- STA. 18+50.00 TO STA. 19+00.00

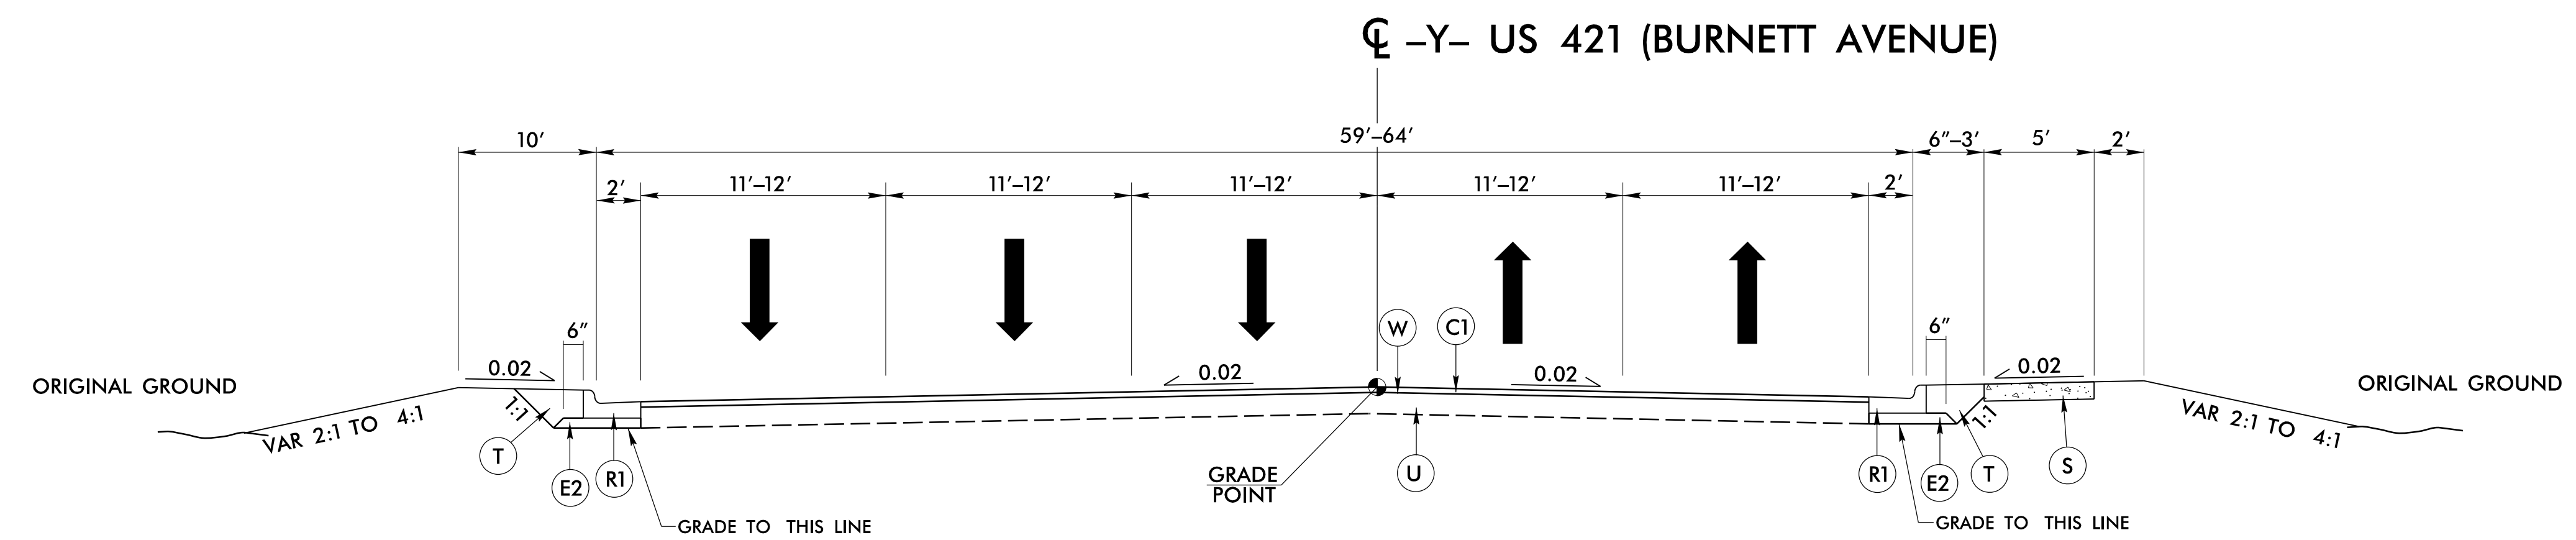

**TYPICAL SECTION NO. 4**

USE TYPICAL SECTION NO. 4 AS FOLLOWS:  
-Y- STA. 14+83.78 TO STA. 17+00.00

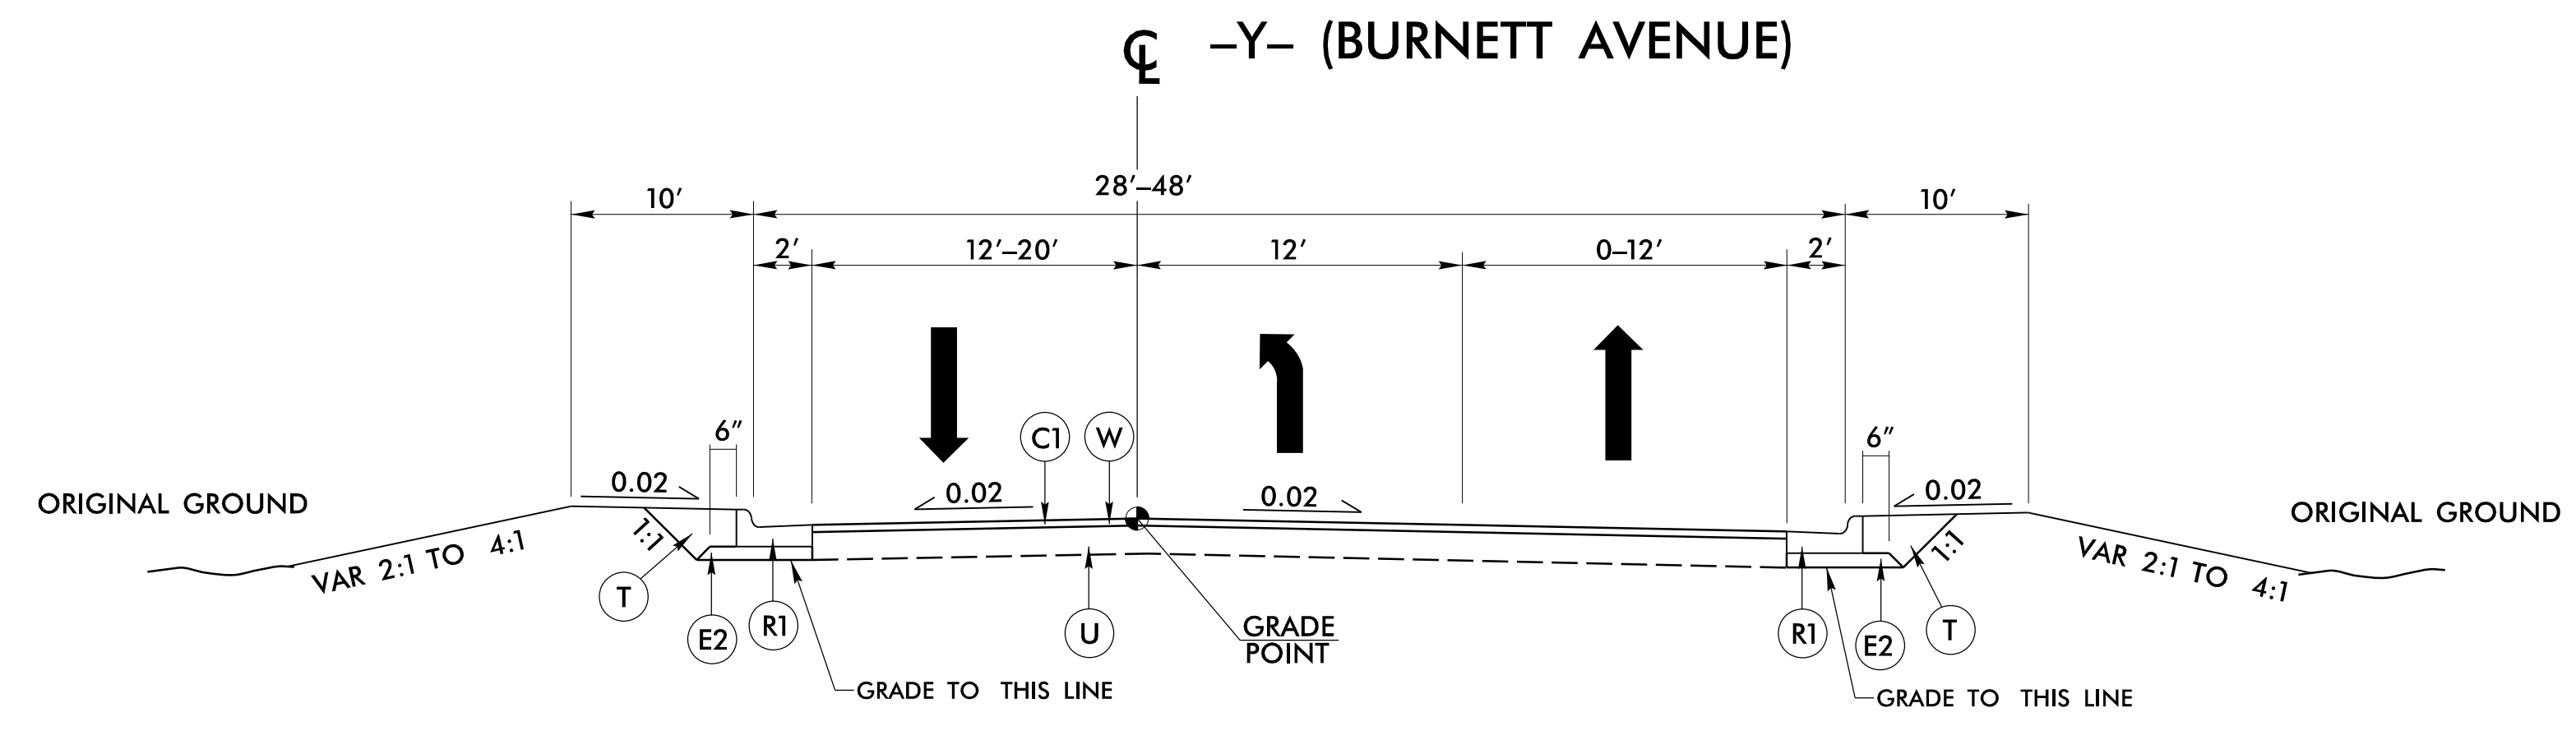

**TYPICAL SECTION NO. 5**

USE TYPICAL SECTION NO. 5 AS FOLLOWS:  
-Y- STA. 10+00.00 TO STA. 13+17.16

C1	1 1/2" S9.5C
E2	VAR.DEPTH B25.0C
R1	2'-6" C & G
S	4" SIDEWALK
T	EARTH MAT.
U	EXIST PAVE.
W	WEDGING

28-SEP-2016 12:00 GreenLake\_Rdy\_tjw.dgn  
\$\$\$\$\$USERNAME\$\$\$\$\$