



6/2/2016

PROJECT REFERENCE NO. 17BP.3.R.28	SHEET NO. 2A-3
ROADWAY DESIGN ENGINEER <i>Christian V. Morgan</i> 024929100448 9/28/2016	PAVEMENT DESIGN ENGINEER <i>Clark S. Morrison</i> 002289860404 9/28/2016


ATKINS 1616 EAST MILLBROOK ROAD, SUITE 310
RALEIGH, NORTH CAROLINA 27609
(919) 876-8888 NCBEES #F-0326

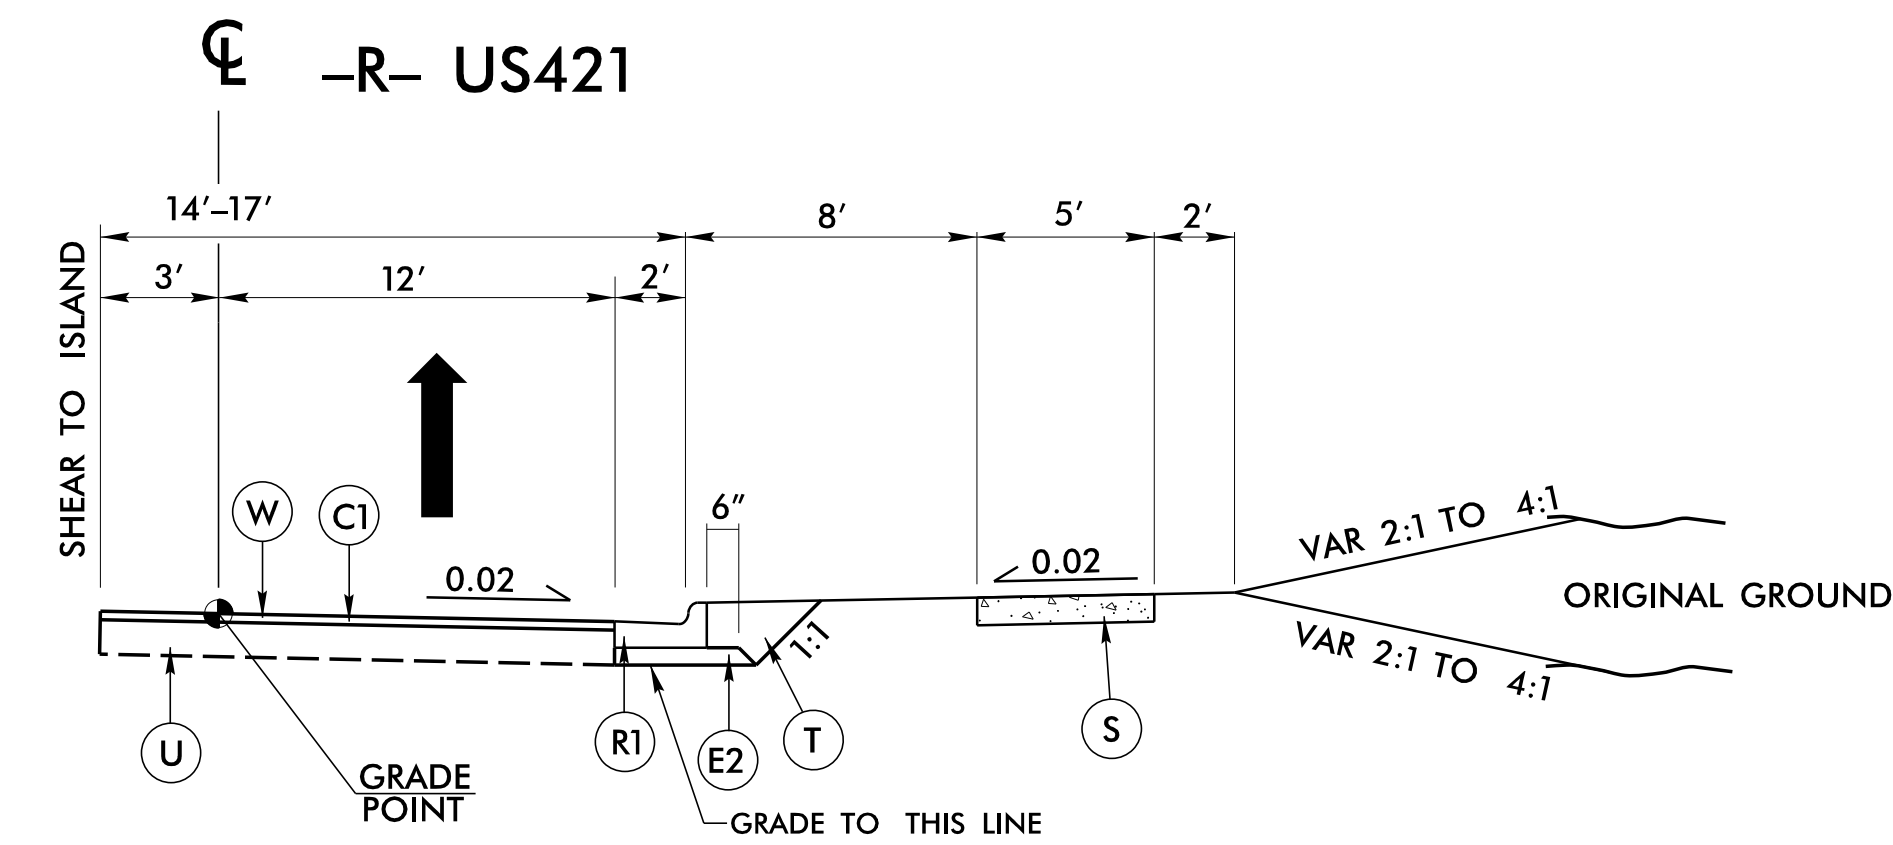


TYPICAL SECTION NO. 6
USE TYPICAL SECTION NO. 6 AS FOLLOWS:
-R- STA. 10+57.86 TO STA. 12+70.47

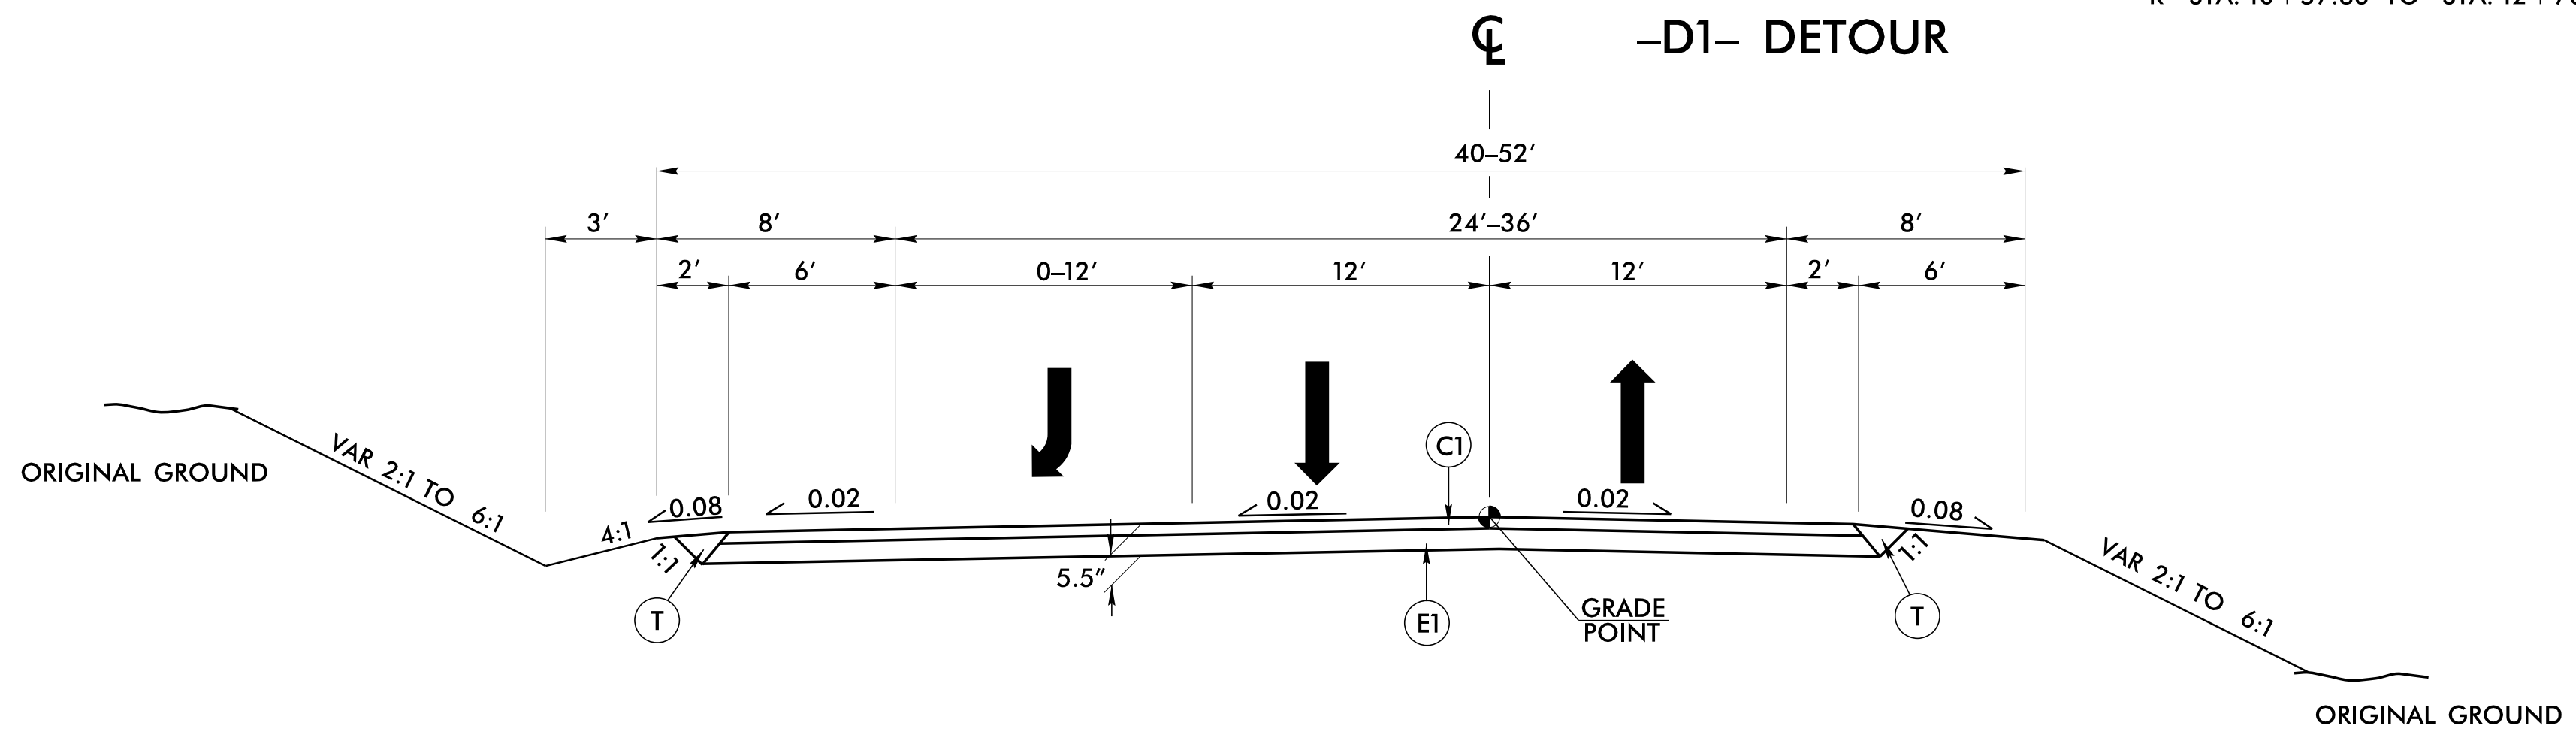

TYPICAL SECTION NO. 7
USE TYPICAL SECTION NO. 7 AS FOLLOWS:
-D1- STA. 12+50.39 TO STA. 15+27.40

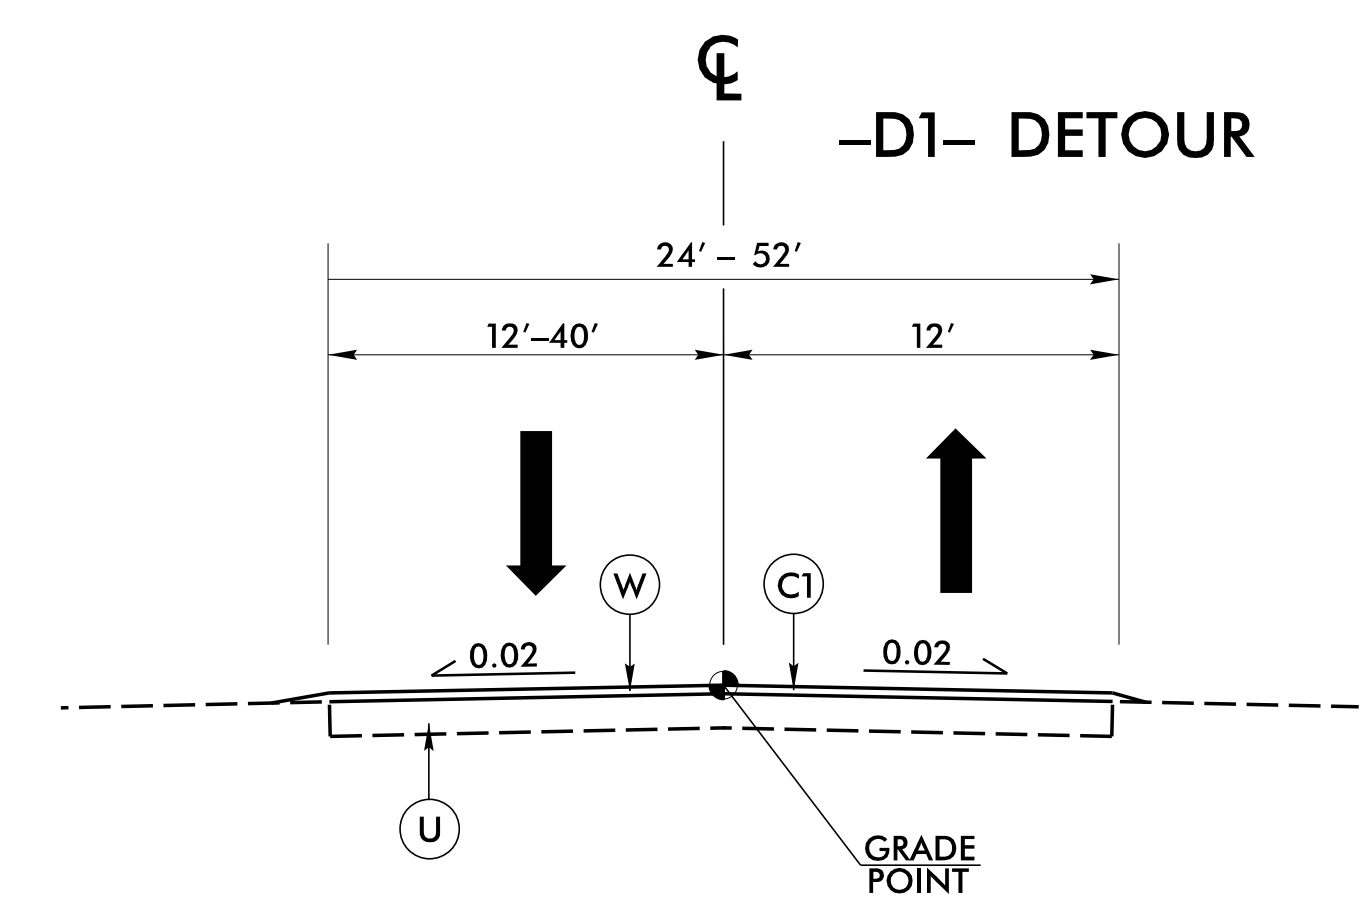

TYPICAL SECTION NO. 8
USE TYPICAL SECTION NO. 8 AS FOLLOWS:
-D1- STA. 10+00.00 TO STA. 12+50.39

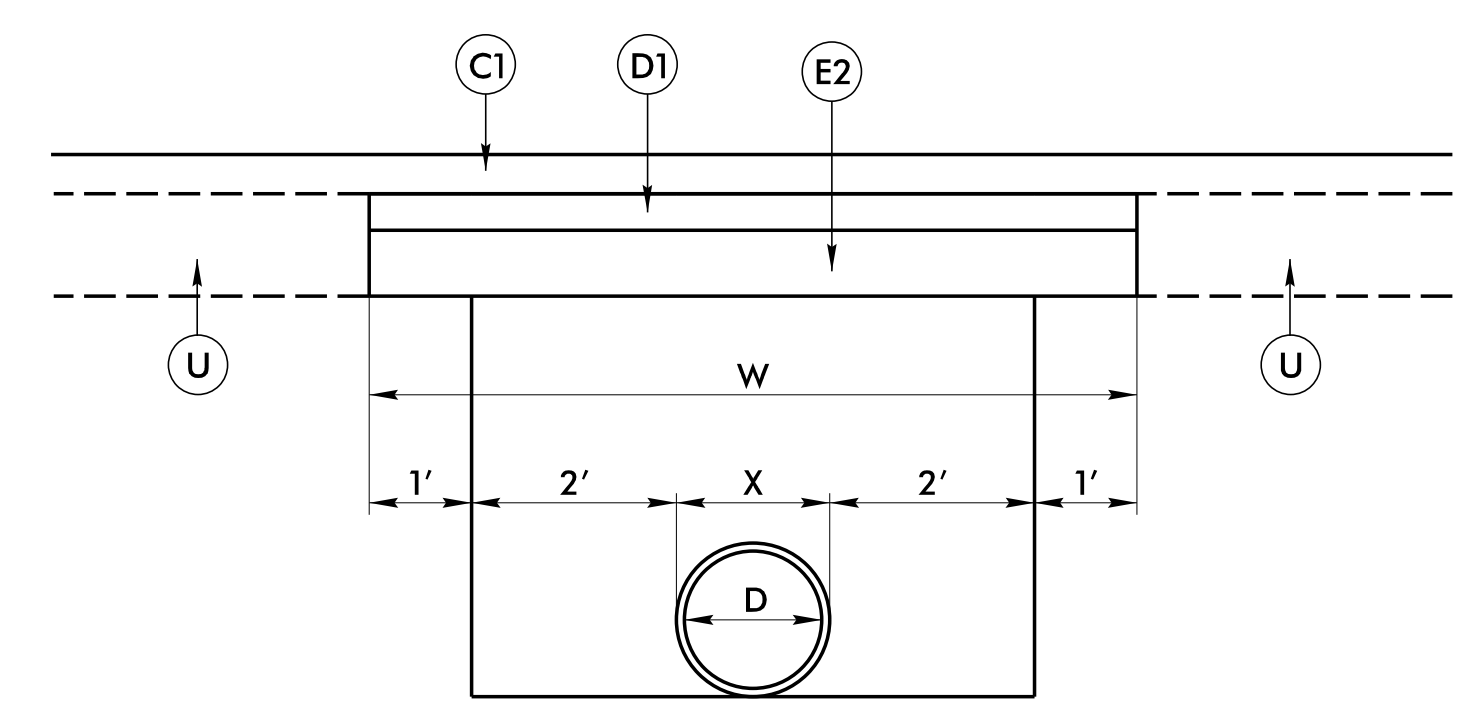

PAVEMENT REPAIR DETAIL

D	X	W
12"	1'-4"	7'-4"
15"	1'-7"	7'-7"
18"	1'-10"	7'-10"
24"	2'-6"	8'-6"
30"	3'-1"	9'-1"
36"	3'-8"	9'-8"
42"	4'-5"	10'-5"
48"	5'-0"	11'-0"

C1	1½" S9.5C
D1	4" I19.0C
E1	5" B25.0C
E2	VAR.DEPTH B25.0C
R1	2'-6" C & G
S	4" SIDEWALK
T	EARTH MAT.
U	EXIST PAVE.
W	WEDGING

28-SEP-2016 12:00 GreenLake_Rdy_tjw.dgn
\$\$\$\$\$USERNAME\$\$\$\$\$