

DocuSign Envelope ID: 260064D2-1E2C-4D3D-A066-F1176E0FBF6E

PROJECT REFERENCE NO. SHEET NO. 17BP.3.R.28 2C-1

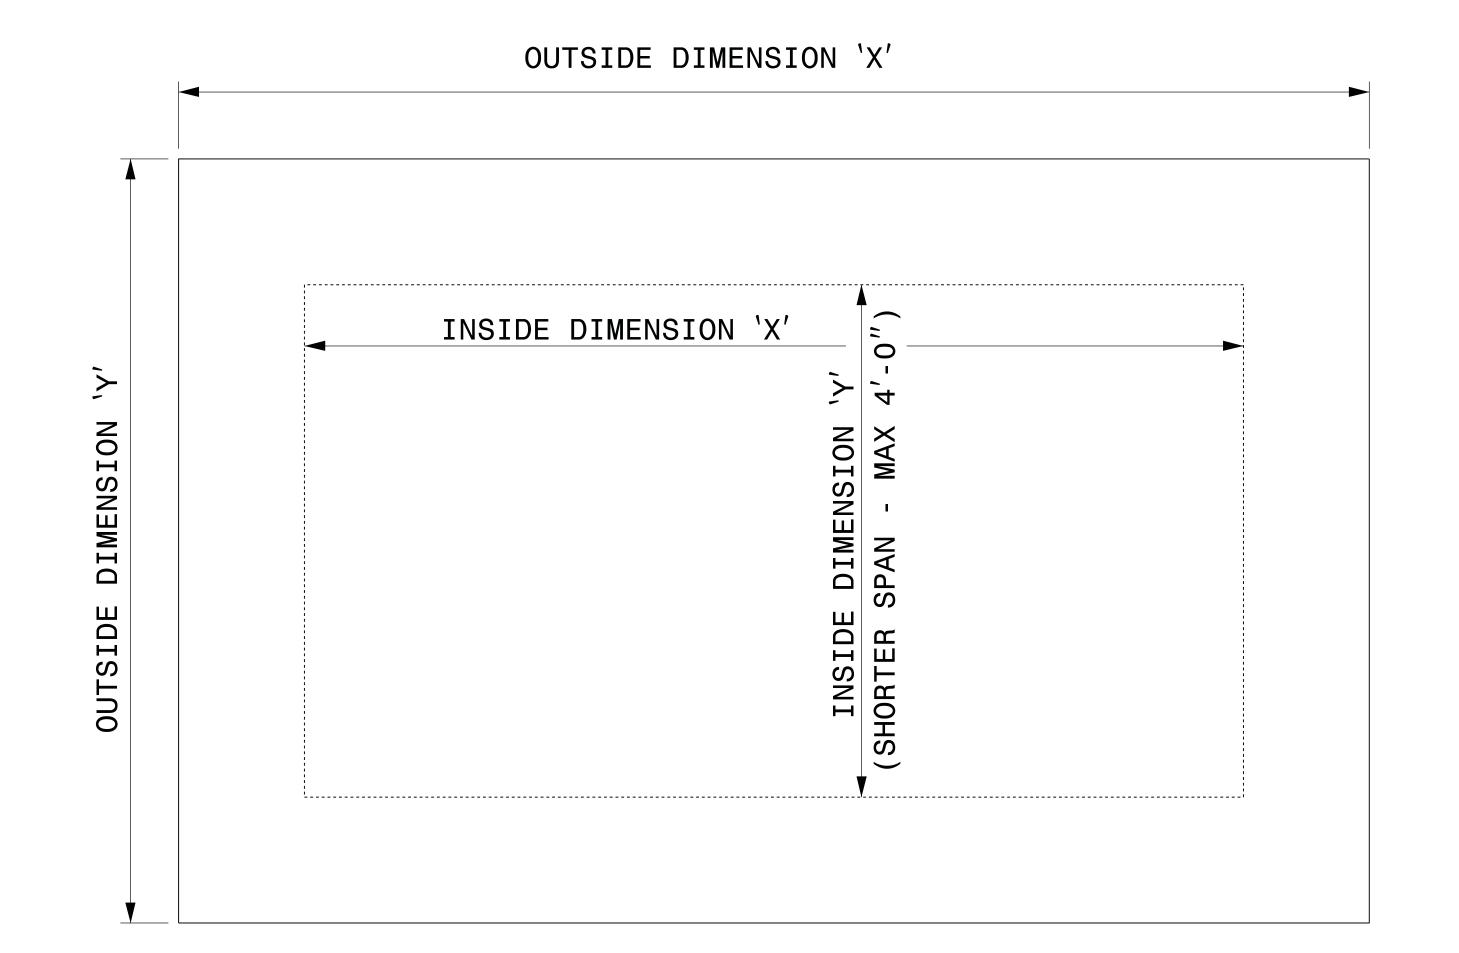

GENERAL NOTES:


- -USE GRADE A36 STEEL
- -STEEL COVERS ARE FOR TEMPORARY USE DURING PHASE CONSTRUCTION.
- -FILL SHALL BE PLACED DIRECTLY OVER THE STEEL PLATES.
- -SEE ROADWAY PLANS AND PROVISIONS FOR LOCATIONS
- -QUANTITES TO BE PAID FOR AT THE UNIT PRICE BID PER EACH.

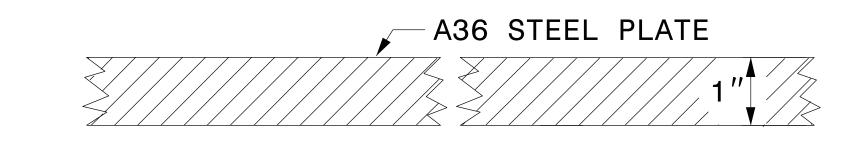


SECTION VIEW OF STEEL TOP PLATE

PLAN VIEWS

ELEVATION VIEWS

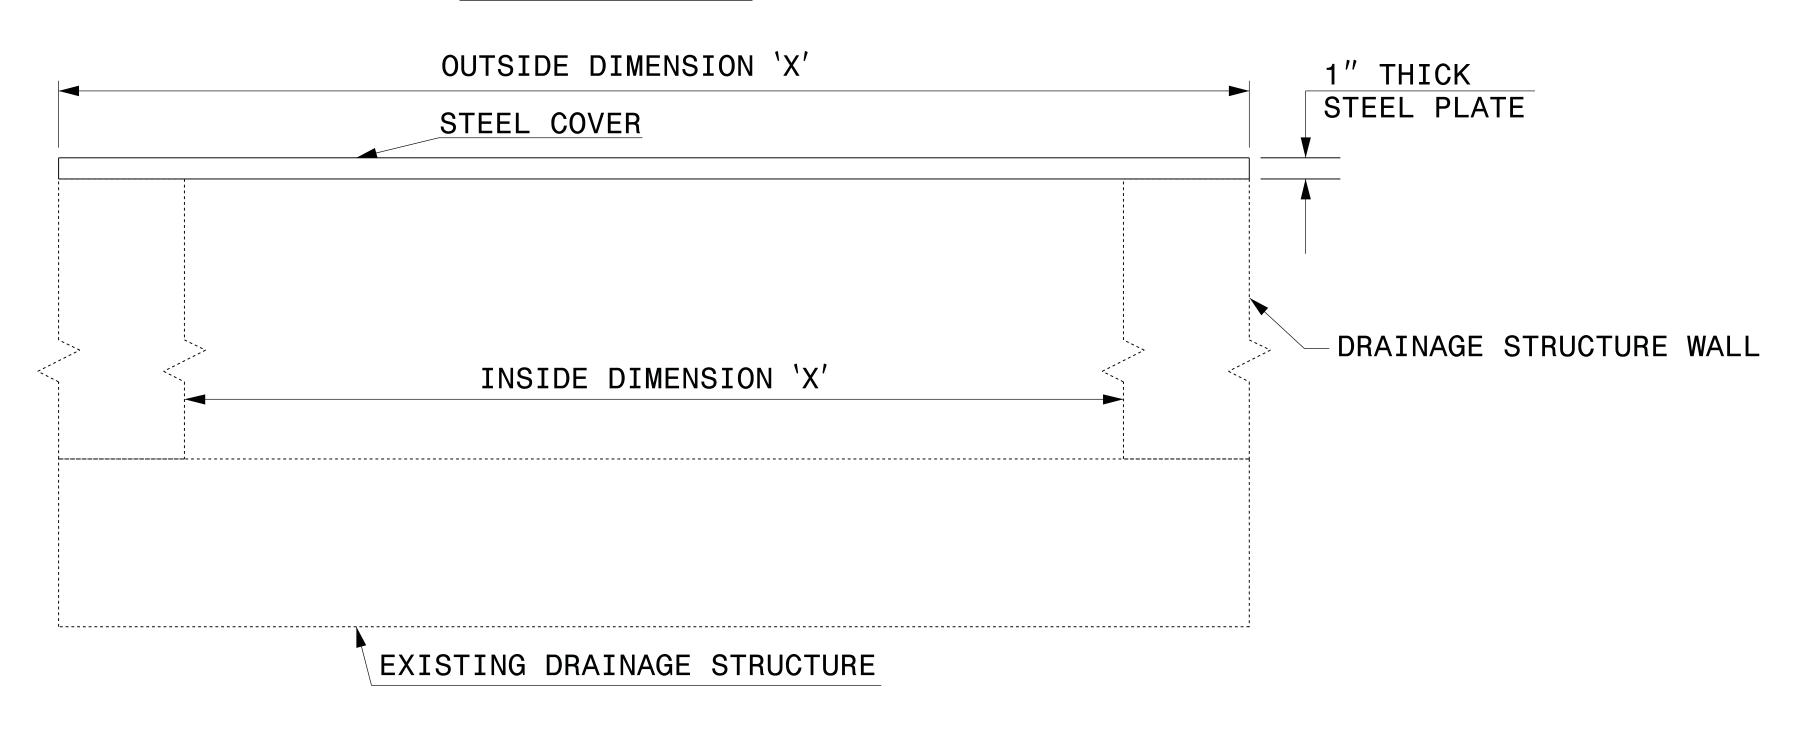

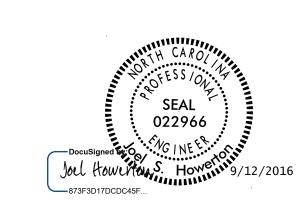

DOCUMENT NOT CONSIDERED FINAL UNLESS ALL SIGNATURES COMPLETED

CONTRACT STANDARDS AND DEVELOPMENT UNIT Office 919-707-6950 FAX 919-250-4119

DETAIL OF TEMPORARY

1" STEEL COVER

OVER DRAINAGE STRUCTURE

ORIGINAL BY: E.E. WARD DATE: 2-2-98

MODIFIED BY: DATE: CHECKED BY: DATE: FILE SPEC.: eric:/usr/details/metric/stand/stlcvr2.dgn

\$\$\$\$\$\$\$\$YSTIME\$\$\$\$\$ \$\$\$\$\$\$\$\$\$\$\$\$\$\$DGN\$\$\$\$\$\$\$ \$\$\$\$USERNAME\$\$\$\$