
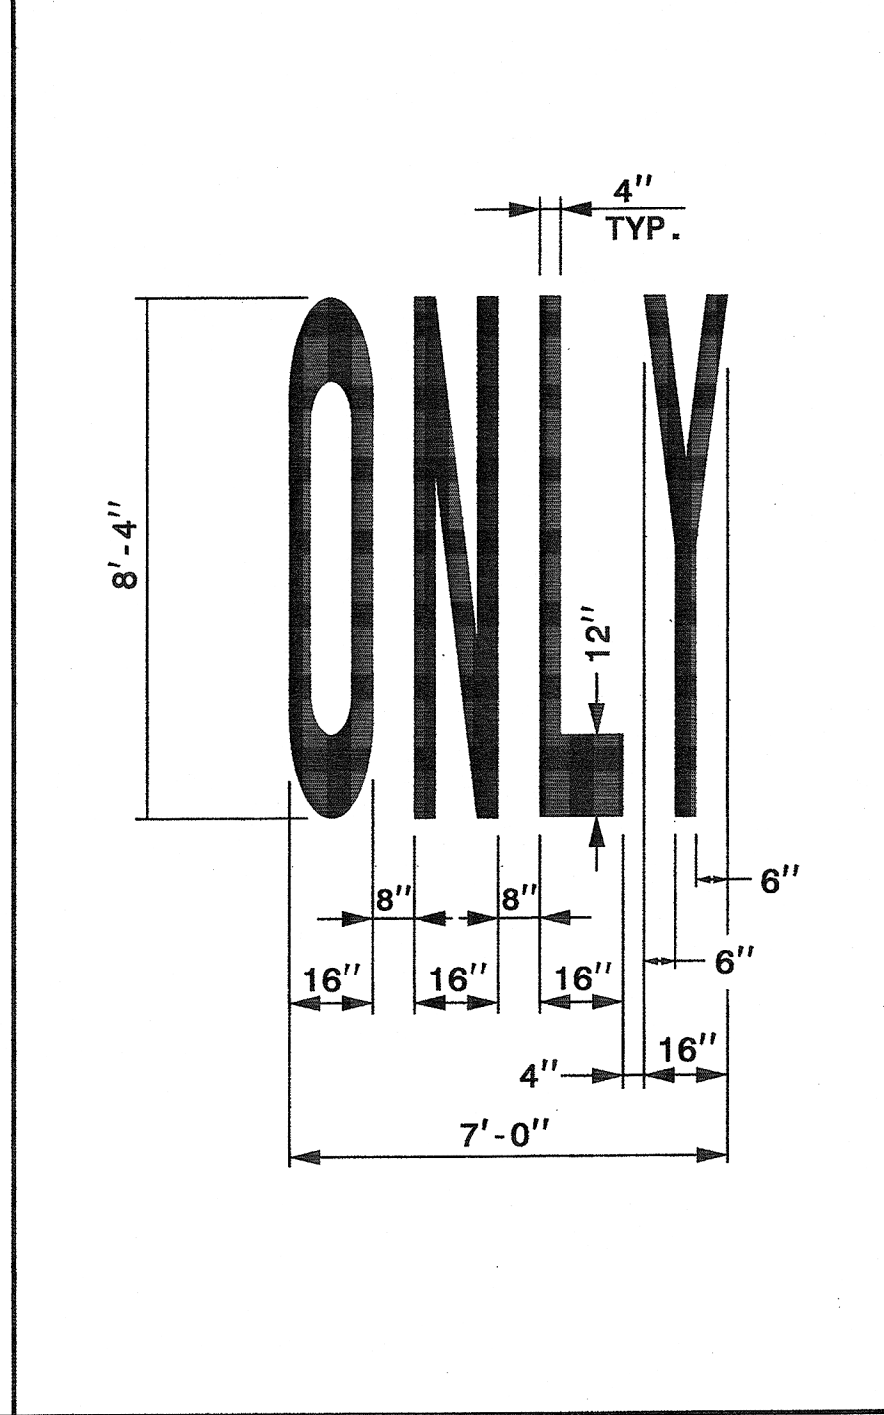
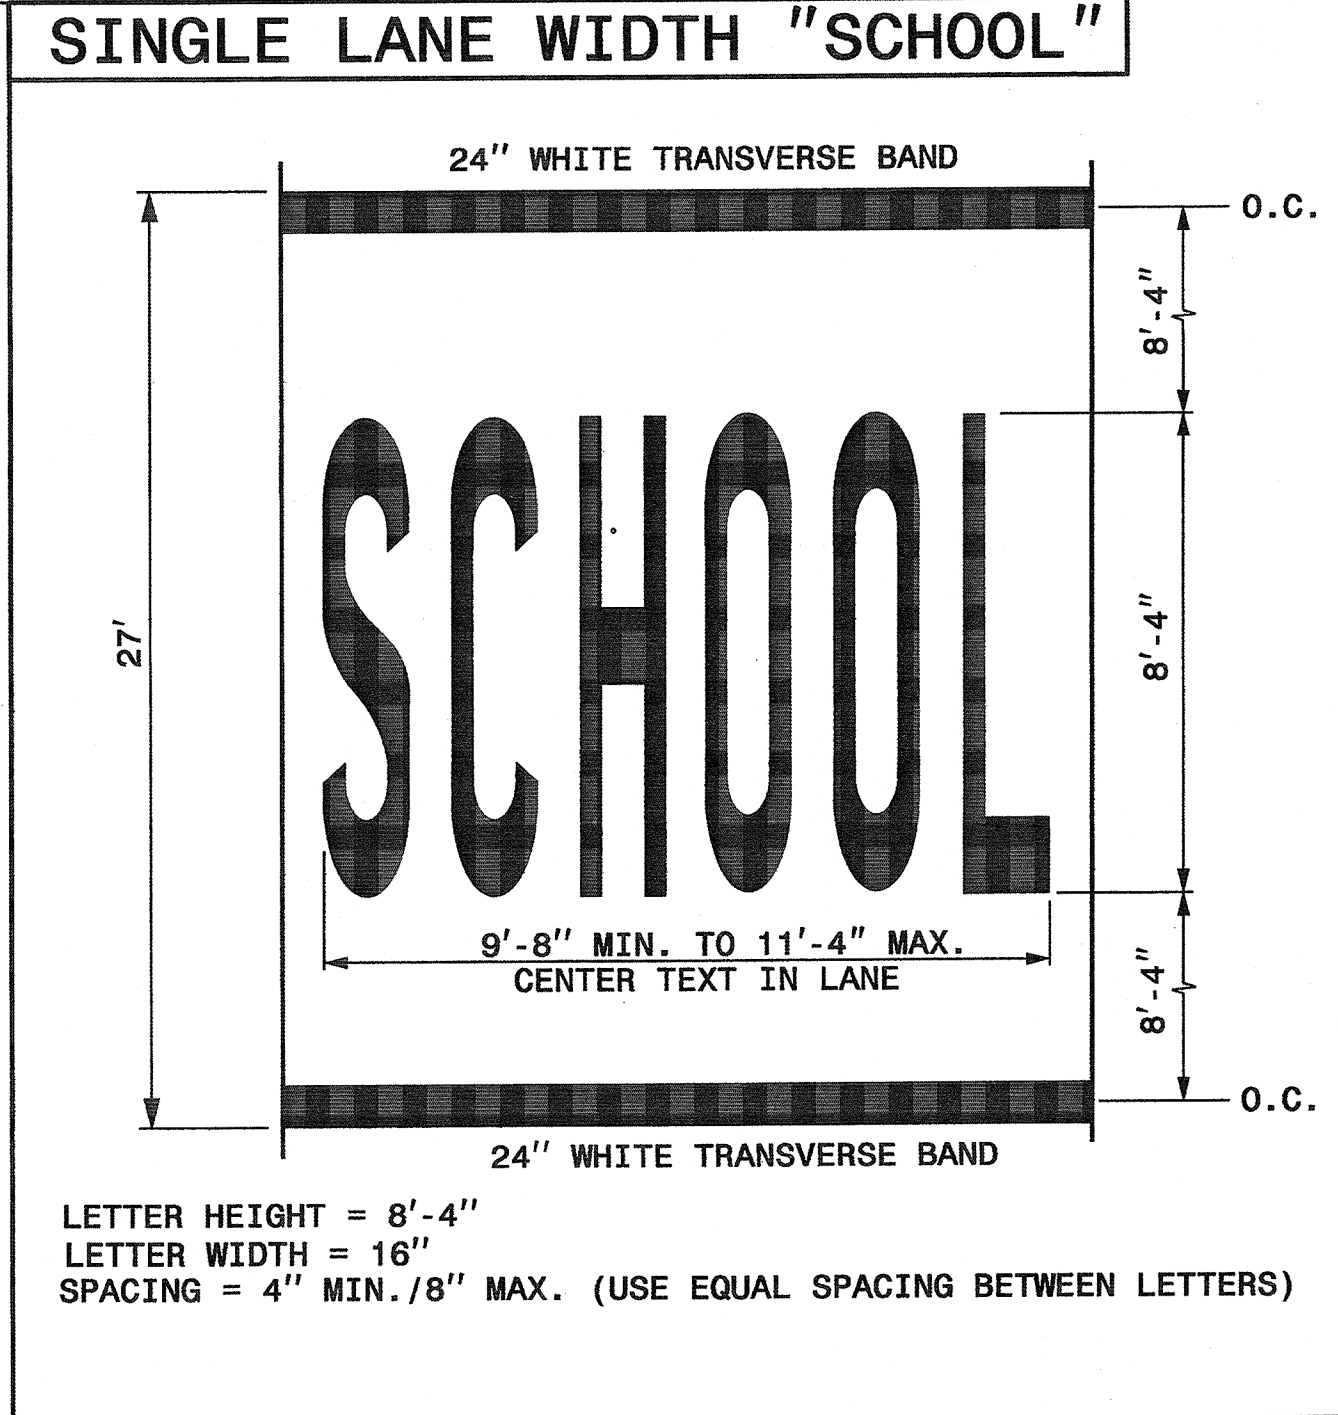
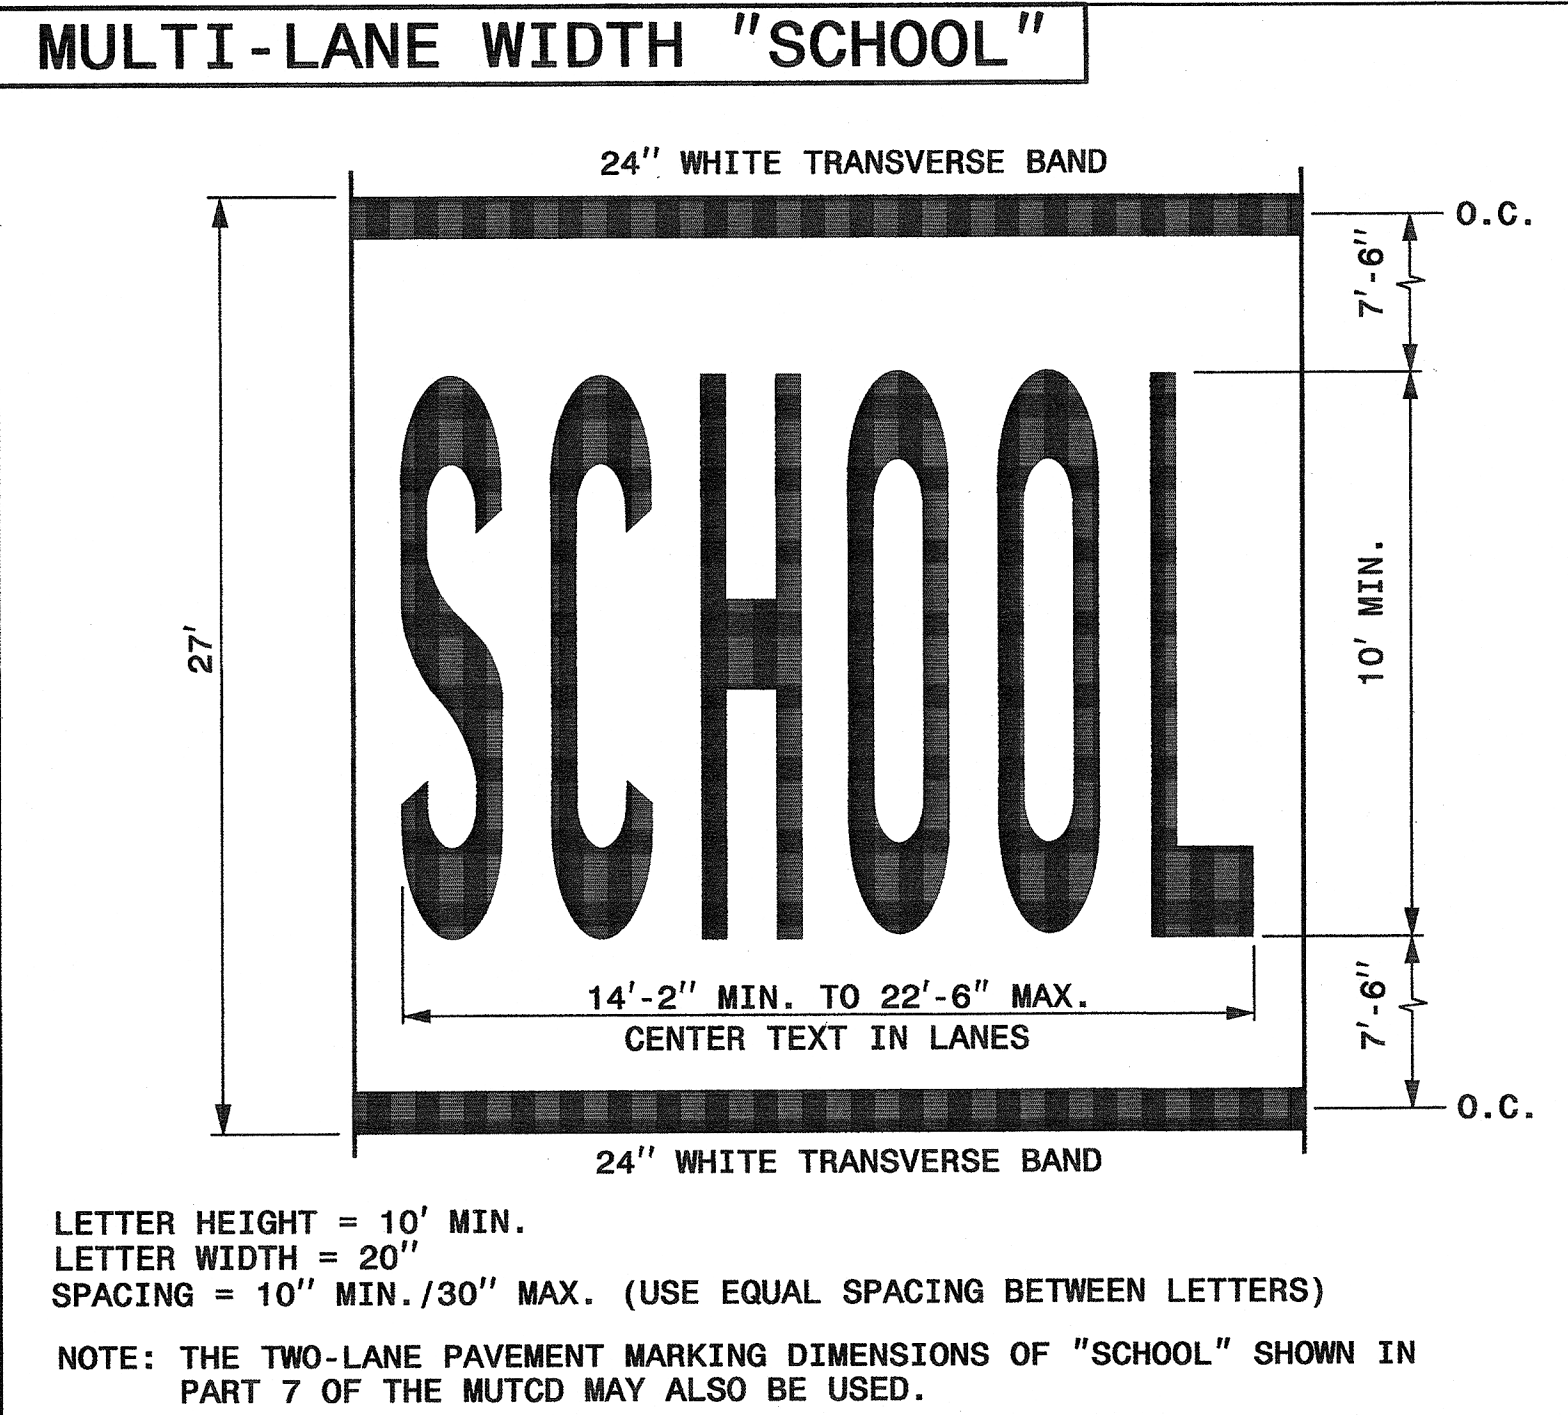


TIP NO. 17BP.3.R.28	SHEET NO. PMP-01C
APPROVED: <i>[Signature]</i>	
DATE: 12/8/12	
SEAL	
	

STATE OF NORTH CAROLINA  
DEPT. OF TRANSPORTATION  
DIVISION OF HIGHWAYS  
RALEIGH, N.C.

ENGLISH DETAIL DRAWING FOR  
PAVEMENT MARKINGS  
SYMBOLS AND WORD MESSAGES


SHEET 3 OF 8  
**1205D08**



STATE OF NORTH CAROLINA  
DEPT. OF TRANSPORTATION  
DIVISION OF HIGHWAYS  
RALEIGH, N.C.

ENGLISH DETAIL DRAWING FOR  
PAVEMENT MARKINGS  
SYMBOLS AND WORD MESSAGES

SHEET 3 OF 8  
**1205D08**

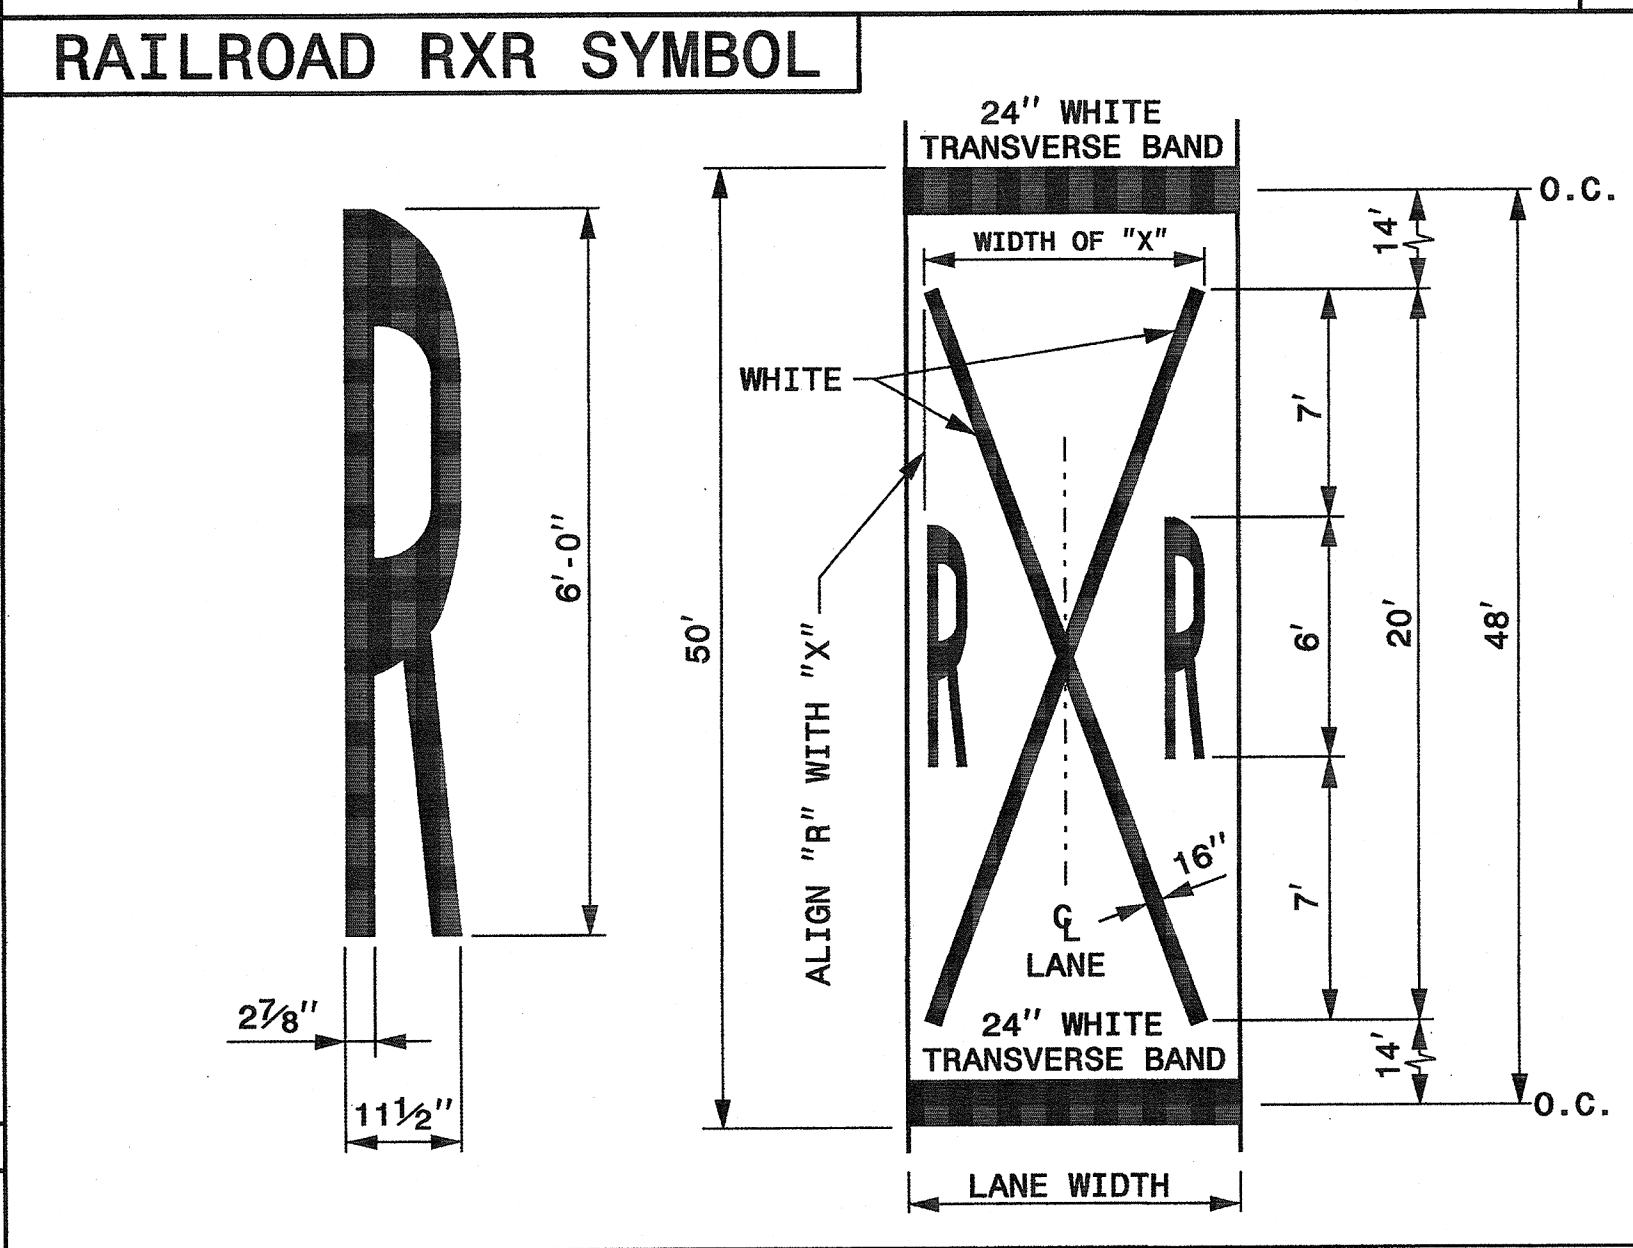

LANE WIDTH (FEET)	WIDTH OF "X" (FEET)
8' ≤ W ≤ 9'	7'
9' < W ≤ 12'	8'
W > 12'	10'

**GENERAL NOTES:**

- 1- THE SCHOOL PAVEMENT MARKING CONSISTS OF SIX (6) CHARACTERS. THE TWO (2) 24" TRANSVERSE BANDS WILL BE PAID FOR UNDER A SEPARATE PAY ITEM. REFER TO ROADWAY STANDARD DRAWING 1205.10 FOR ADDITIONAL PAVEMENT MARKING GUIDANCE.
- 2- PAVEMENT MARKING IN ADVANCE OF A HIGHWAY-RAIL CROSSING SHALL CONSIST OF TWO (2) CHARACTERS AND TWO (2) 16" LINES (FORMING AN X) WHICH ARE PAID FOR UNDER TWO SEPARATE PAY ITEMS. THE TWO (2) 24" TRANSVERSE BANDS WILL BE PAID FOR UNDER A SEPARATE PAY ITEM. REFER TO ROADWAY STANDARD DRAWING 1205.11 FOR ADDITIONAL PAVEMENT MARKING GUIDANCE.

**REVISED PAVEMENT MARKING  
ROADWAY STANDARD DRAWING**

08-MAR-2012 12:18 S:\S&D\Standard\Group\MP\2012 Standard Drawings\Standard Dwg 8-17-11\Revised\12050803.Revised 9-14-11...Sealed.dgn  
dstokes AT 12/24/12