



8/23/99

0	5	10	PROJ. REFERENCE NO.	SHEET NO.
█	█	█	17BP.3.R.28	X-8


140 130 120 110 100 90 80 70 60 50 40 30 20 10 0 10 20 30 40 50 60 70 80 90 100 110 120 130 140

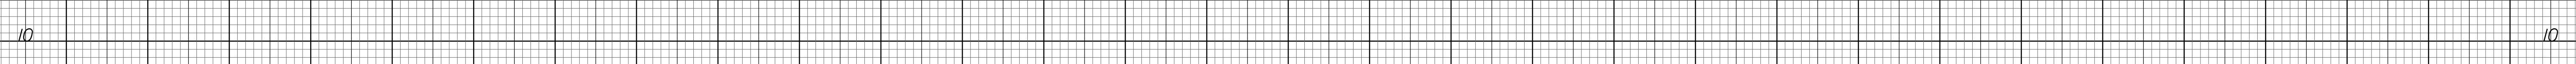

17 + 00.0000

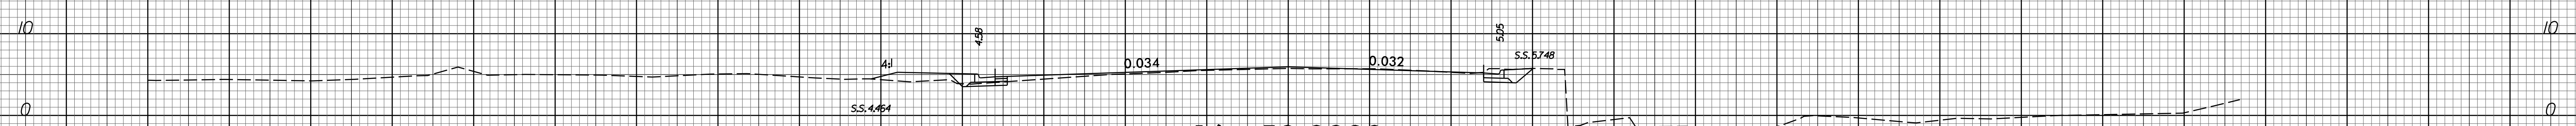

16 + 50.0000

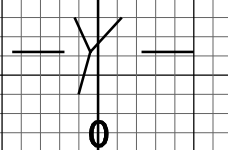

26-AUG-2016 13:09
 U:\F\9850\163509\Roadway\NCDOT\Division03\Greenfield Lake\Roadway\XSC\GreenLake_Rdy_Xsc_Y.psh.dgn

140 130 120 110 100 90 80 70 60 50 40 30 20 10 0 10 20 30 40 50 60 70 80 90 100 110 120 130 140