


09/28/14

TIP PROJECT: B-5343

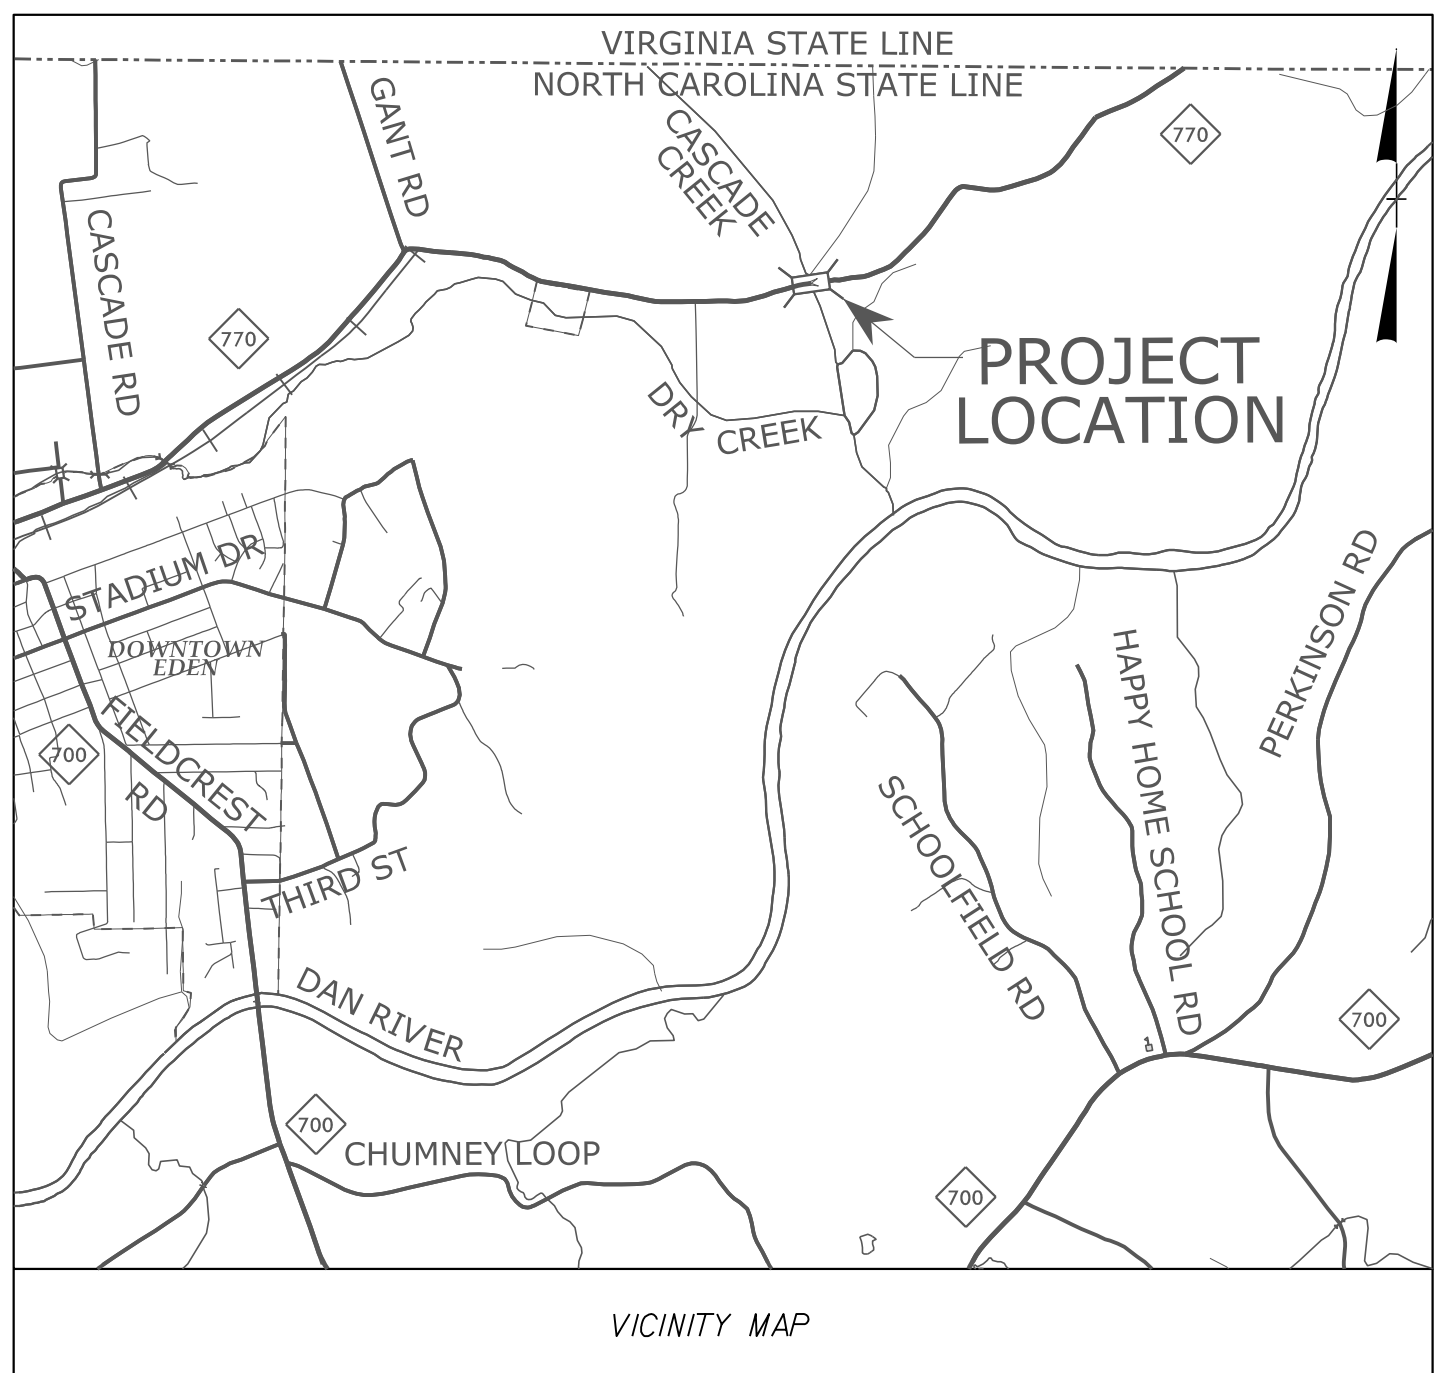

STATE OF NORTH CAROLINA
DIVISION OF HIGHWAYS

**UTILITIES BY OTHERS PLANS
ROCKINGHAM COUNTY**



**LOCATION: BRIDGE NO. 169 OVER CASCADE CREEK
ON NC 770 (BERRY HILL RD)**

TYPE OF WORK: UTILITY RELOCATION


T.I.P. NO. B-5343	SHEET NO. UO-1
-----------------------------	--------------------------

WETHERILL ENGINEERING
1223 Jones Franklin Rd.
Raleigh, N.C. 27606
License No. F-0377
Bus: 919 851 8077
Fax: 919 851 8107

TRANSPORTATION PLANNING/DESIGN - BRIDGE/STRUCTURE DESIGN
CIVIL/SITE DESIGN - GIS/GPS - CONSTRUCTION OBSERVATION

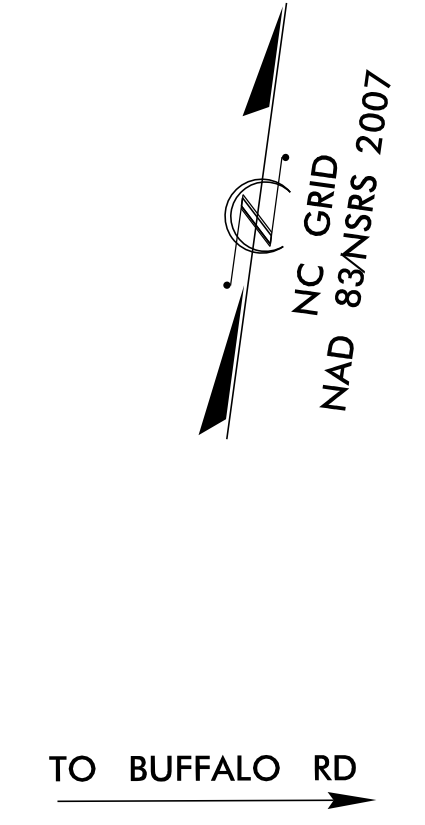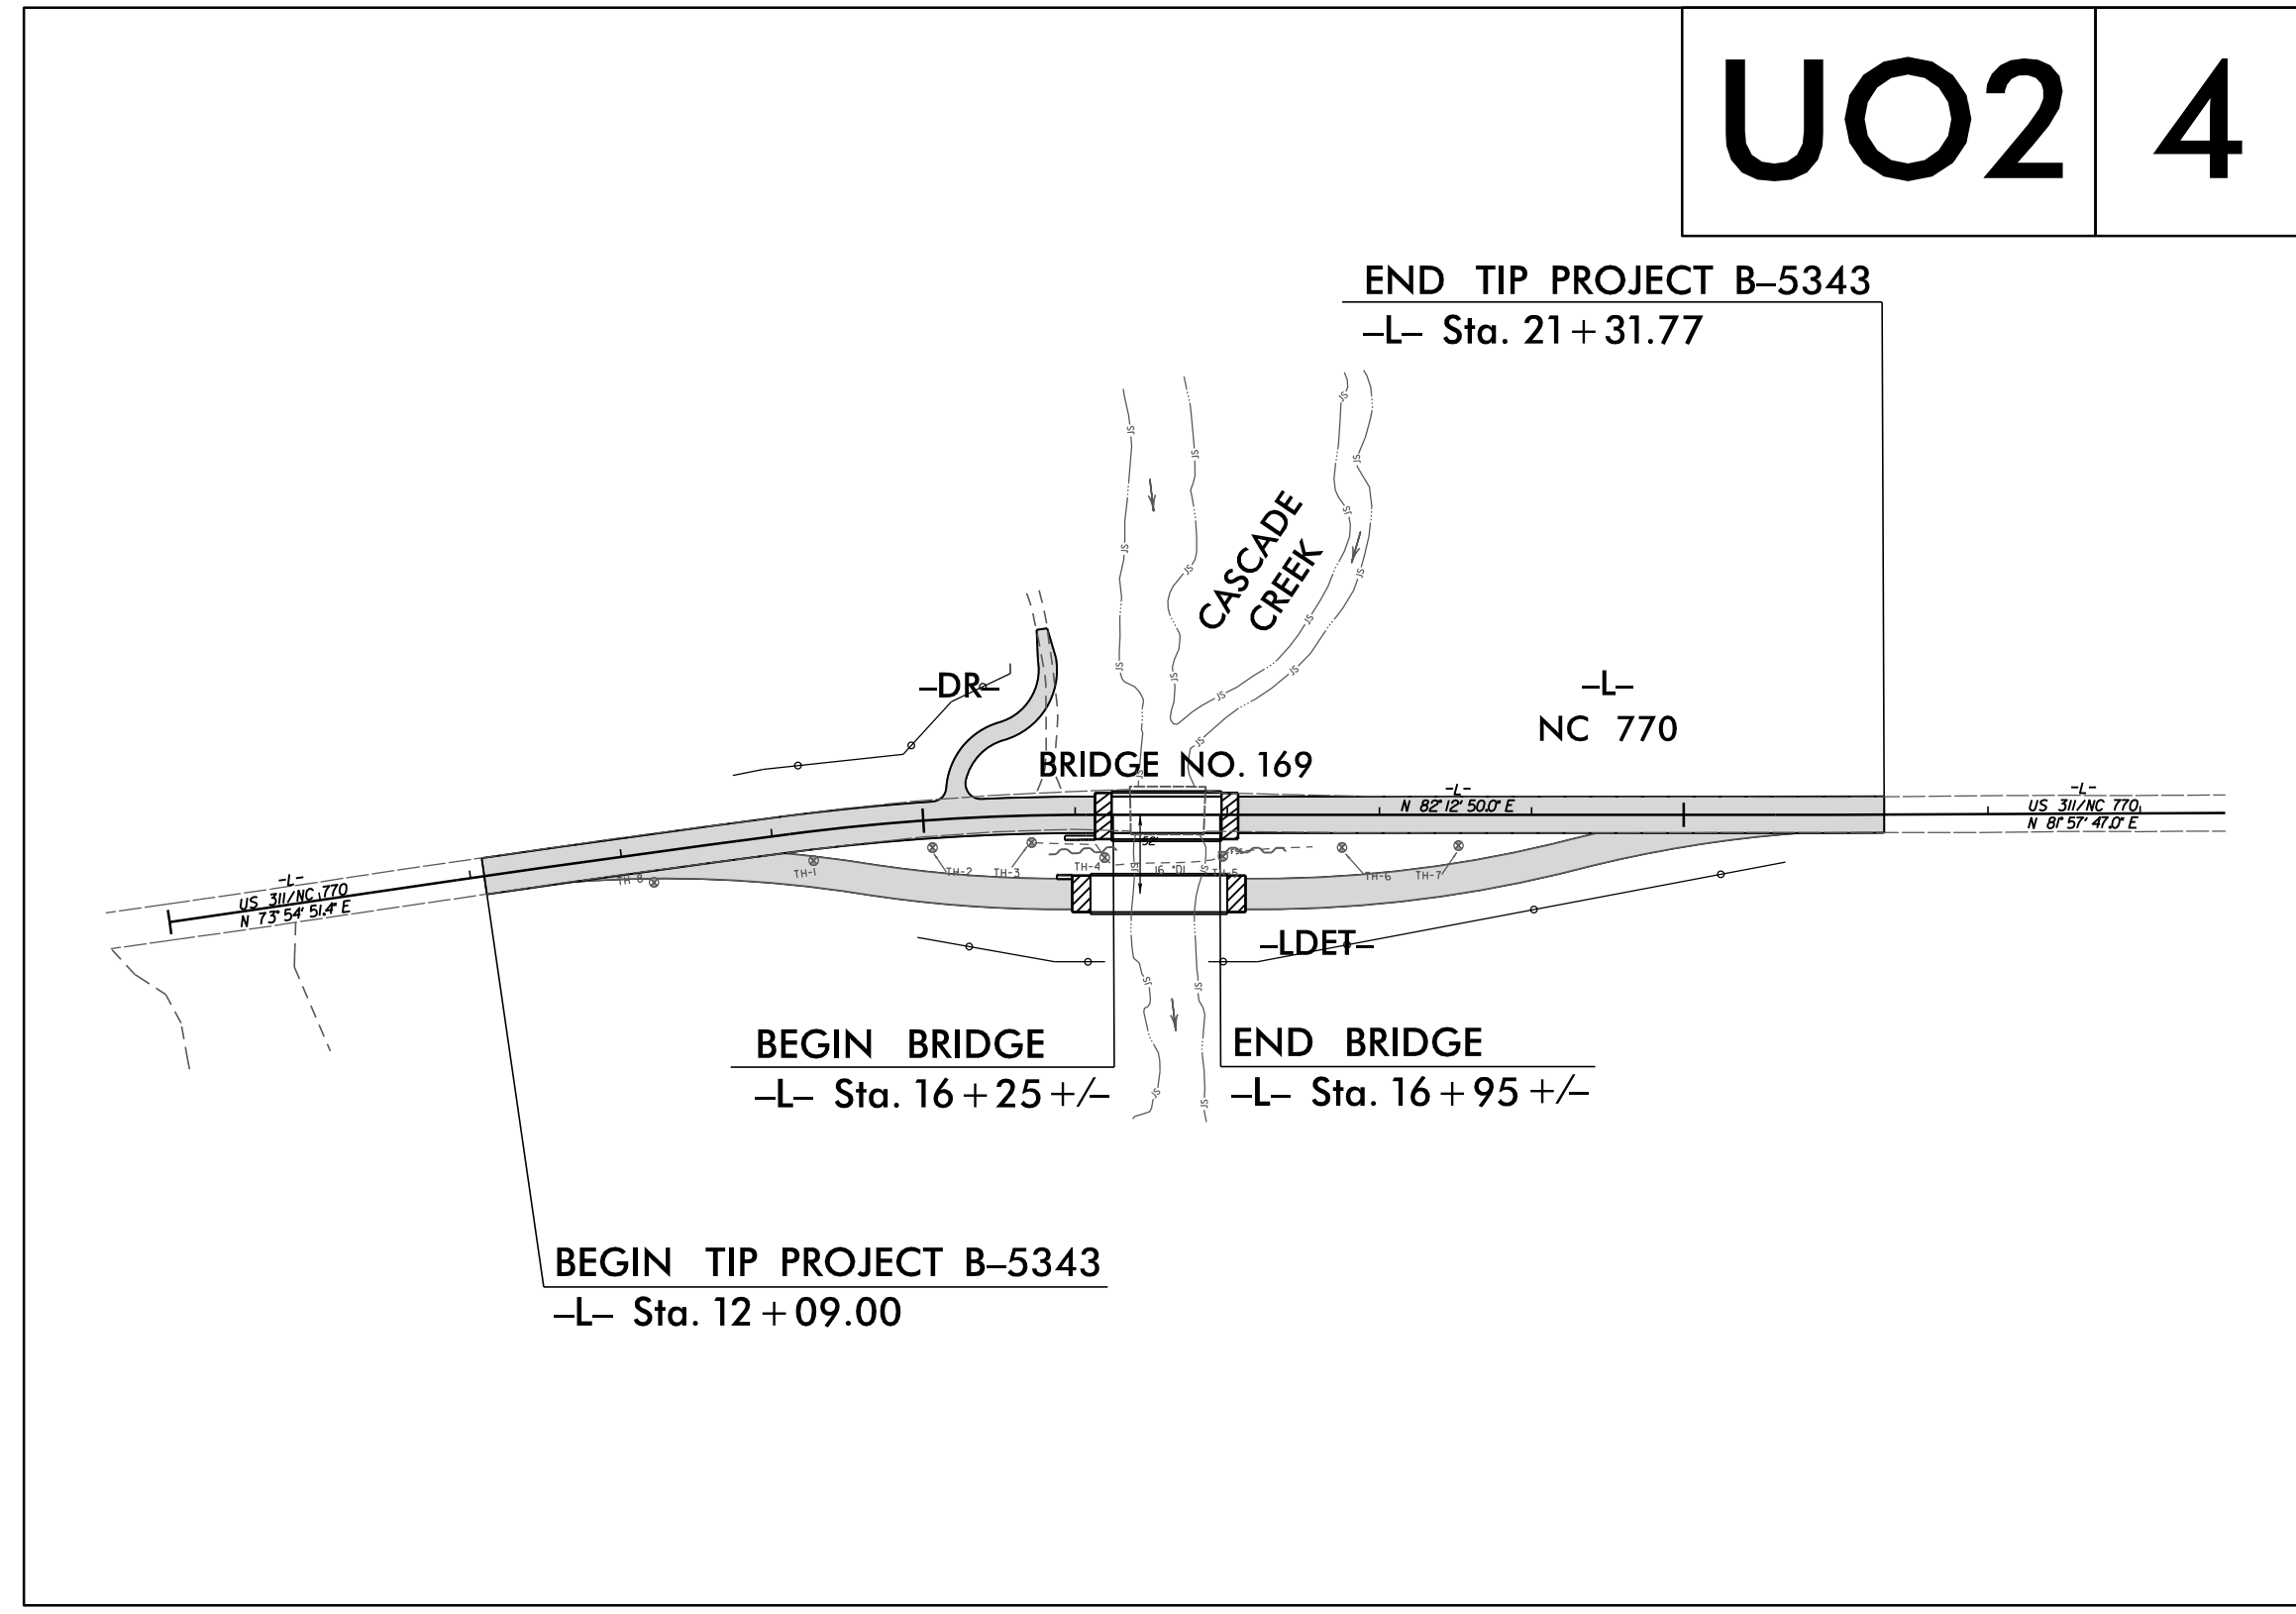

THIS PROJECT IS NOT WITHIN ANY MUNICIPAL BOUNDARIES.
CLEARING ON THIS PROJECT SHALL BE PERFORMED TO THE LIMITS ESTABLISHED BY METHOD II

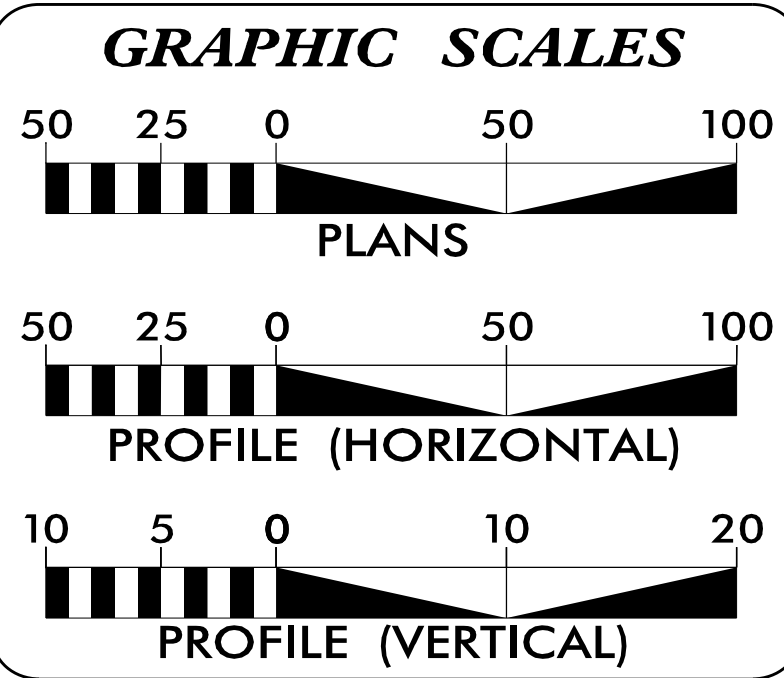

SHEET NO.	DESCRIPTION
UO-1	TITLE SHEET
UO-2	UTILITIES BY OTHERS PLAN SHEET

UTILITY OWNERS ON PROJECT

(A) CITY OF EDEN (SEWER)
(B) PIEDMONT NATURAL GAS (GAS)
(C) CENTURYLINK (TELEPHONE)

2012 STANDARD SPECIFICATIONS

RIGHT OF WAY DATE:
20 NOVEMBER 2015

LETTING DATE:
15 NOVEMBER 2016

Roger Worthington, P.E. UTILITIES SECTION ENGINEER
Donna Jackson, P.E. UTILITIES SQUAD LEADER PROJECT ENGINEER
Kyle Pleasant UTILITIES PROJECT DESIGNER

PREPARED IN THE OFFICE OF:
**DIVISION OF HIGHWAYS
UTILITIES UNIT
UTILITIES ENGINEERING**

1555 MAIL SERVICES CENTER
RALEIGH, NC 27699-1555
PHONE (919) 707-6690
FAX (919) 250-4151

\$\$\$\$\$ SYSTEM \$\$\$\$\$\$
\$\$\$\$\$ DDN \$\$\$\$\$\$
\$\$\$\$\$ USERNAME \$\$\$\$\$\$