



STATE OF
NORTH CAROLINA
DEPT. OF TRANSPORTATION
DIVISION OF HIGHWAYS
RALEIGH, N.C.

ENGLISH DETAIL DRAWING FOR
REINFORCED CONCRETE ENDWALL
FOR SINGLE 66" PIPE 90° SKEW


SHEET OF
838D33

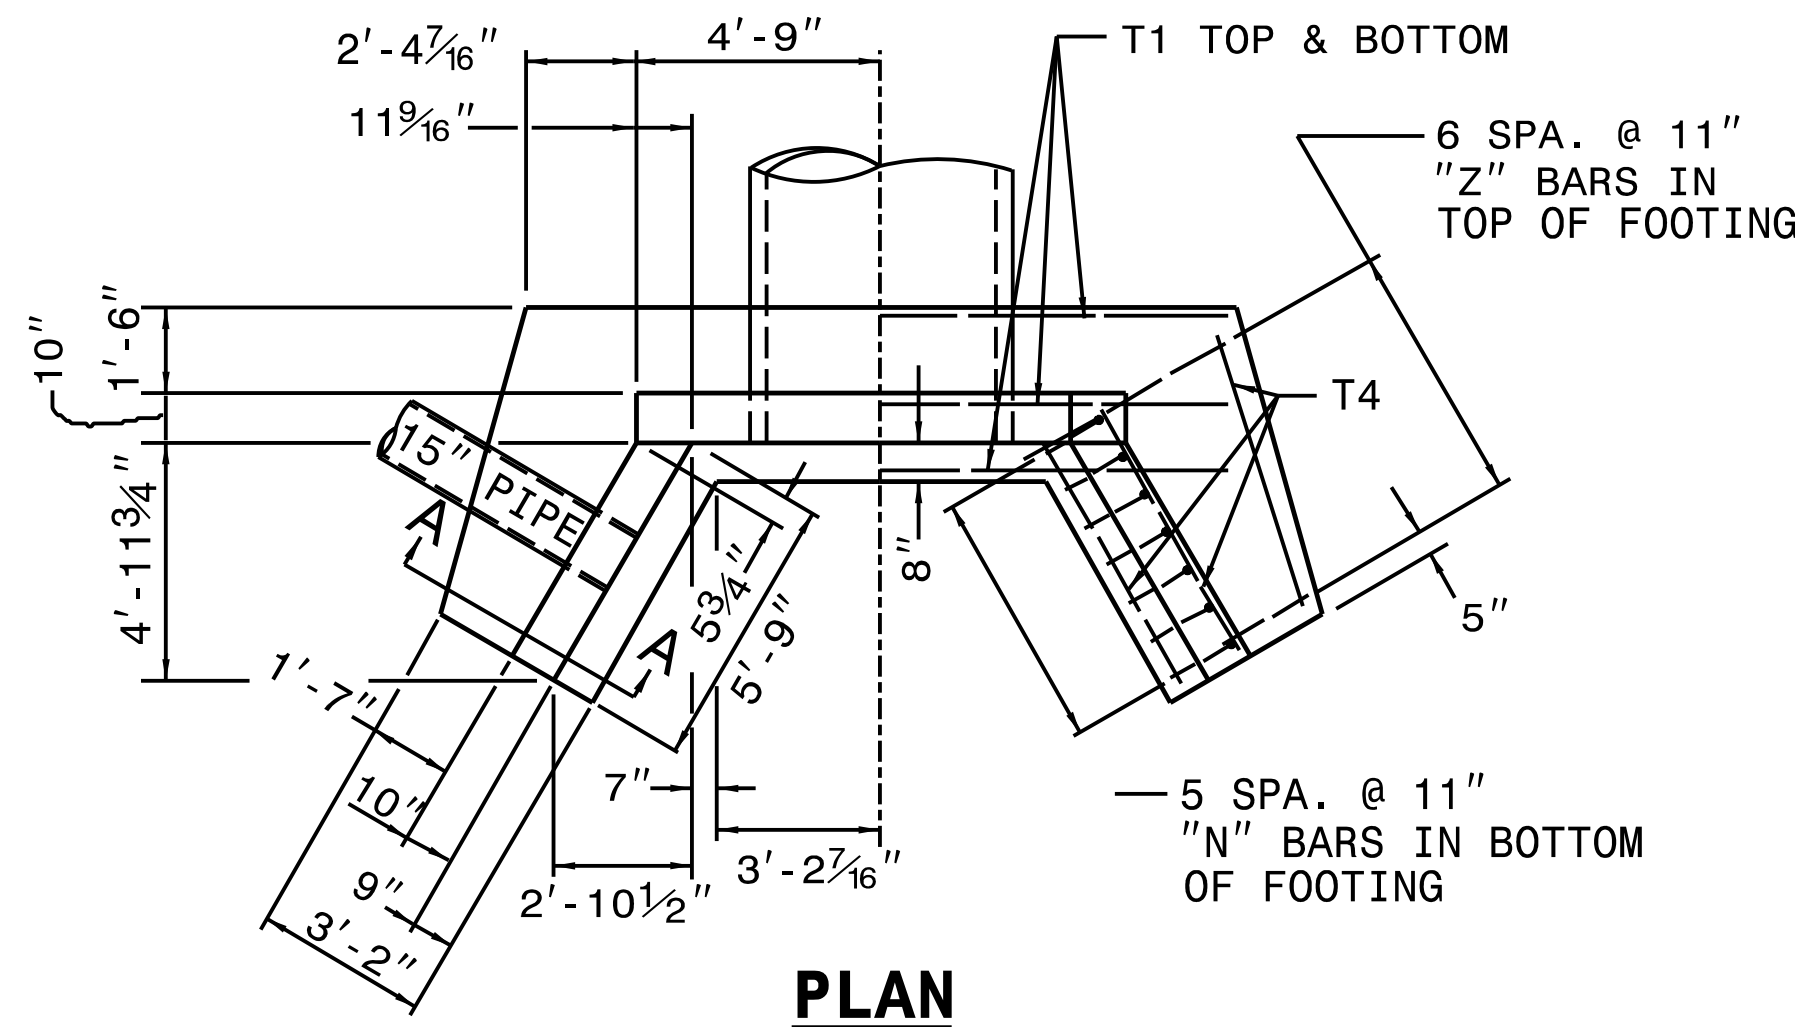


PLAN

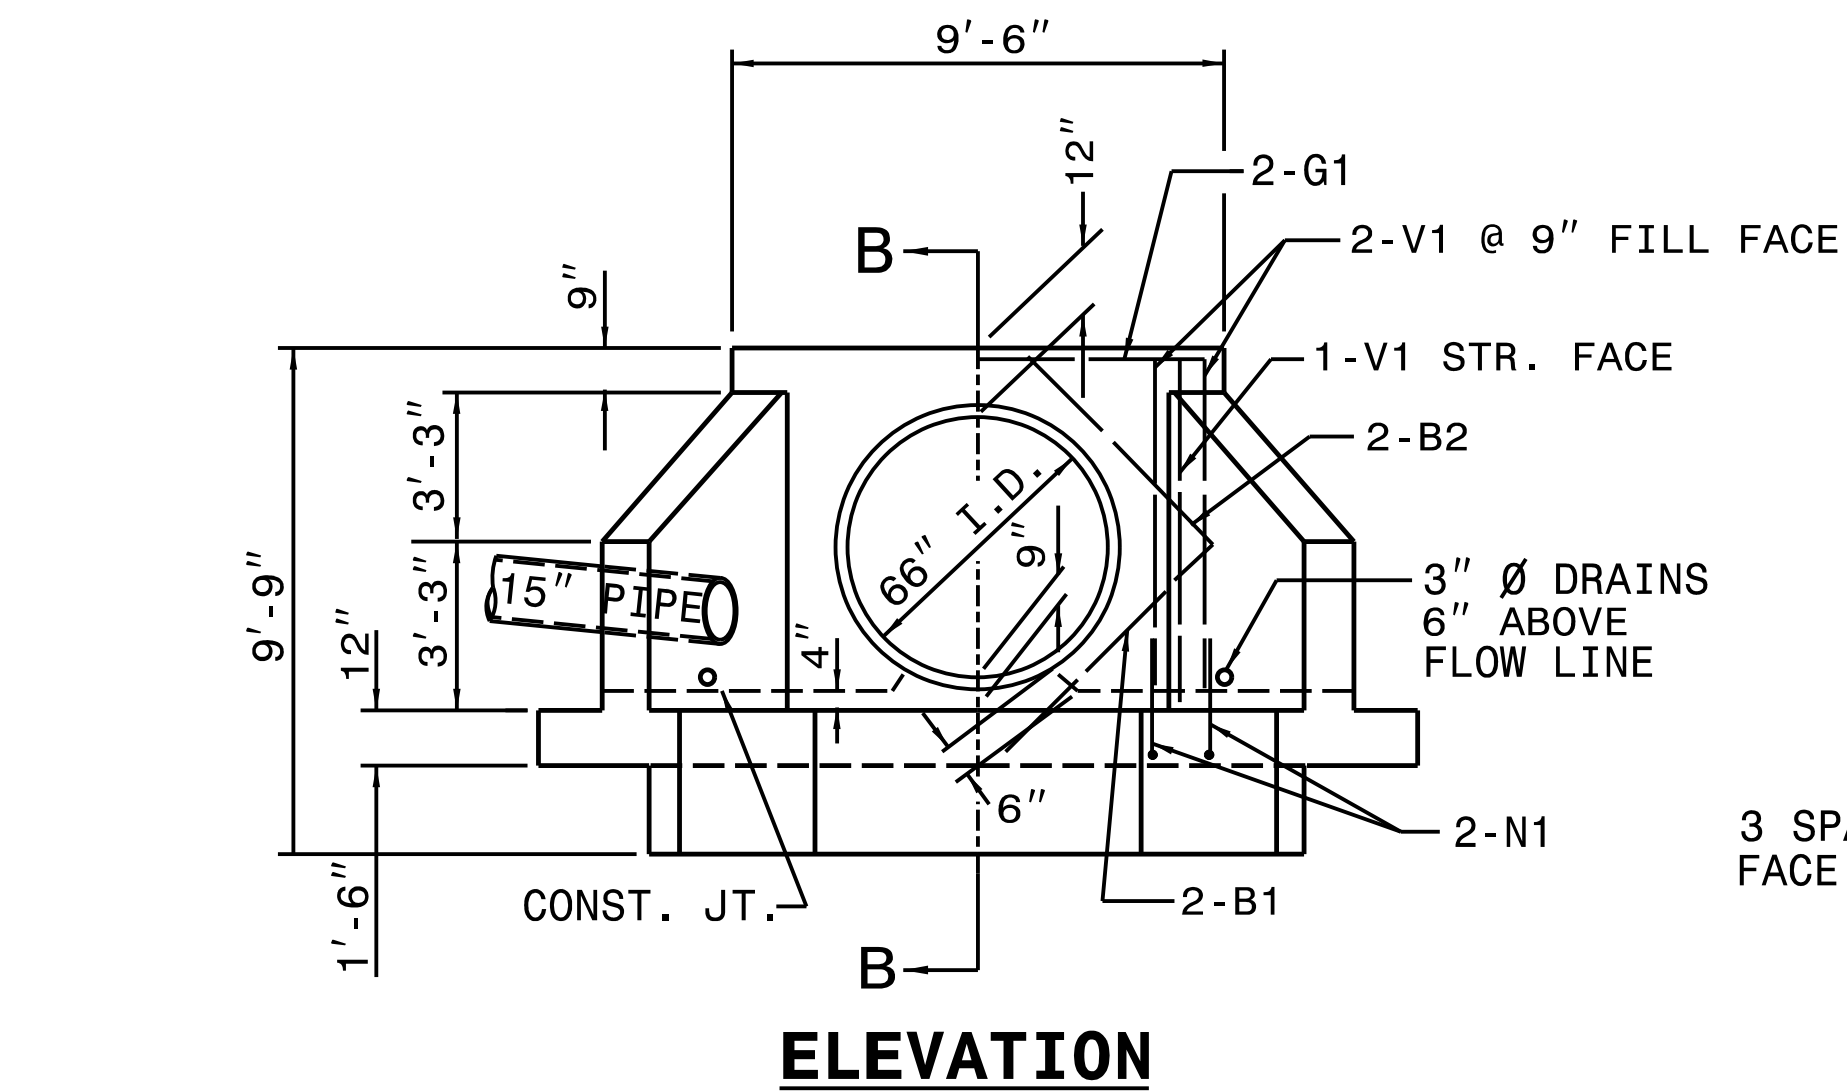


ELEVATION

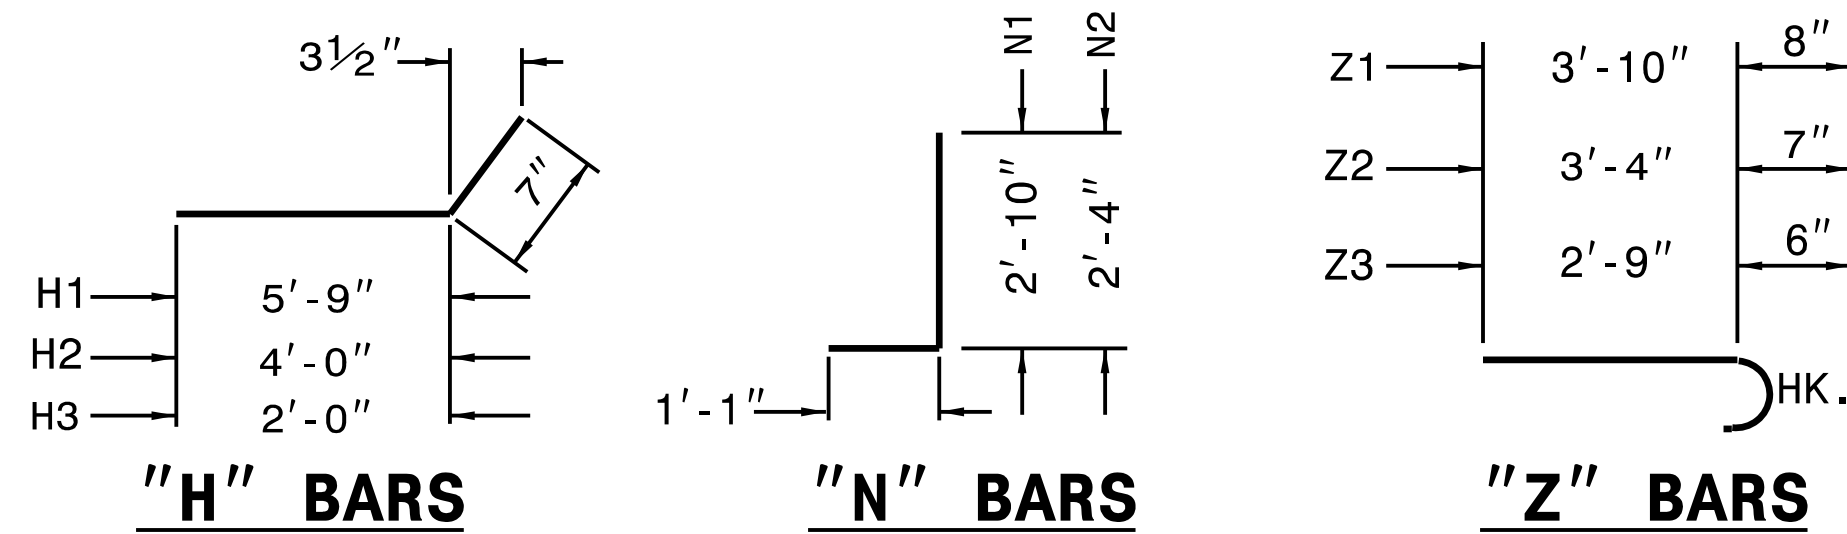

"H", "N", & "Z" BAR DIMENSIONS ARE OUT TO OUT.

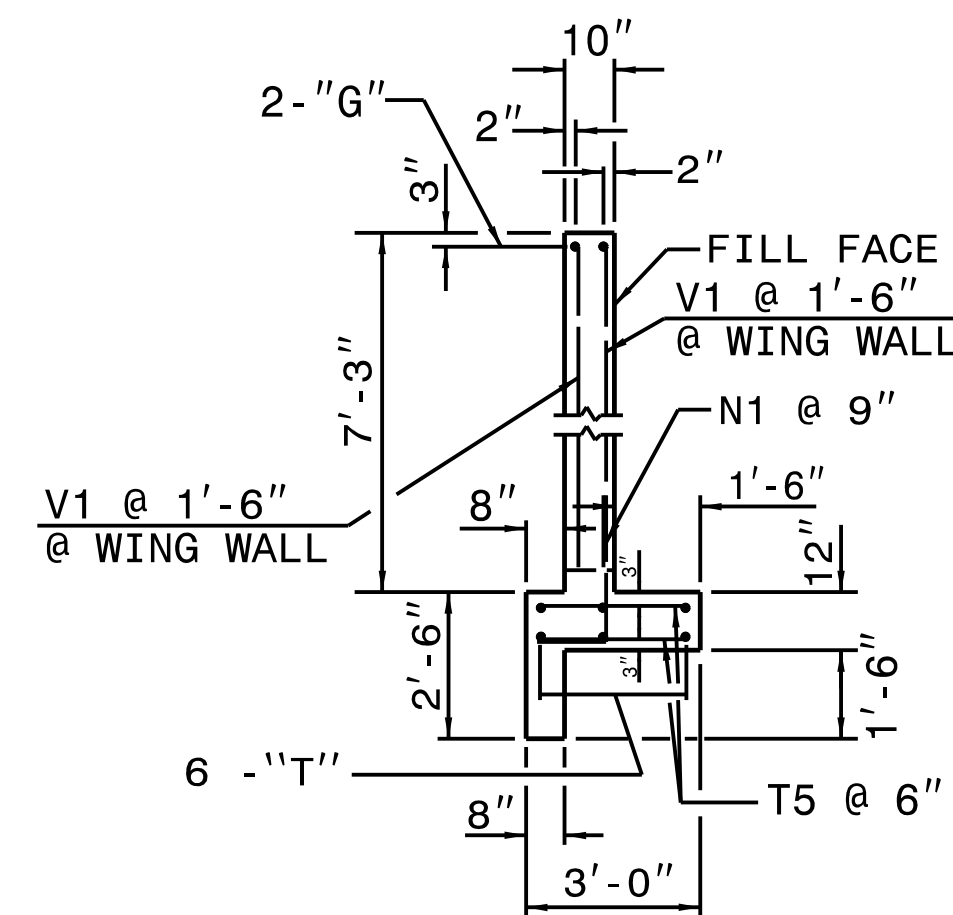

SECTION - BB

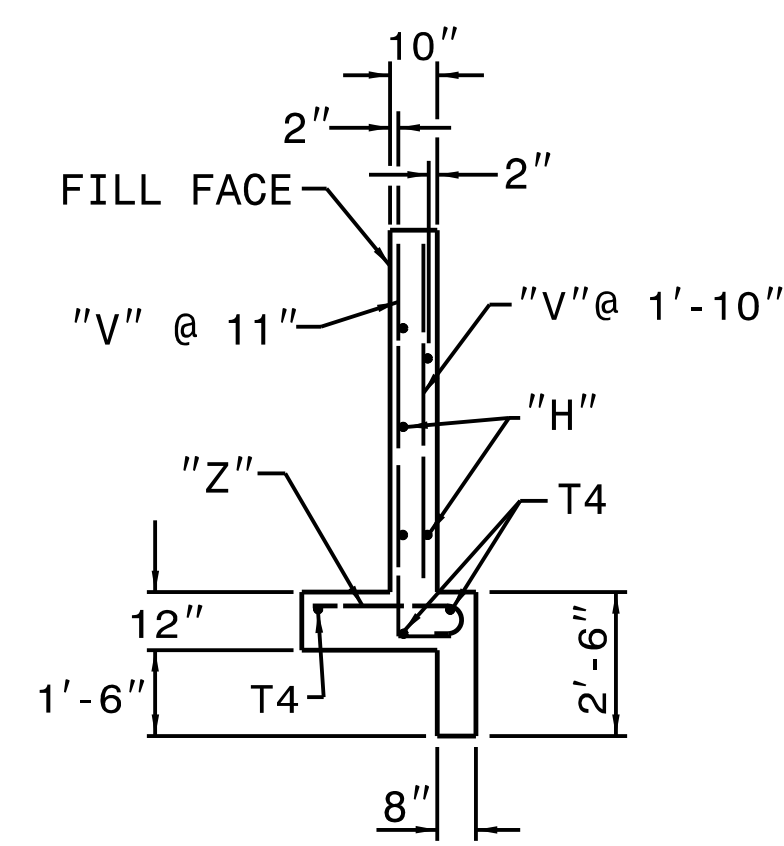

SECTION - AA

SEE STD. DWG. 838.45 FOR GENERAL NOTES.

BILL OF MATERIAL FOR ENDWALL				
REINF. STEEL			1 PIPE	
BAR	SIZE	LENGTH	NO.	WEIGHT
B1	#4	5'-6"	4	15
B2	#4	4'-6"	4	12
G1	#7	9'-2"	2	37
H1	#4	6'-4"	10	42
H2	#4	4'-7"	2	6
H3	#4	2'-7"	4	7
N1	#5	3'-11"	10	41
N2	#4	3'-5"	6	14
T1	#4	13'-8"	6	55
T4	#4	6'-0"	6	24
T5	#4	2'-6"	38	63
V1	#4	6'-9"	6	27
V2	#4	5'-2"	6	21
V3	#4	4'-1"	6	16
V4	#4	2'-11"	6	12
Z1	#6	4'-6"	6	41
Z2	#5	3'-11"	4	16
Z3	#4	3'-3"	4	9
REINF. STEEL LBS.			458	
CON./R.C. CU. YDS			6.3	

ENGLISH DETAIL DRAWING FOR
REINFORCED CONCRETE ENDWALL
FOR SINGLE 66" PIPE 90° SKEW

SHEET OF
838D33

\$\$\$\$\$SYTIME\$\$\$\$\$
\$\$\$\$\$CUSTNAME\$\$\$\$\$
\$\$\$\$\$USERNAME\$\$\$\$\$



**DOCUMENT NOT CONSIDERED FINAL
UNLESS ALL SIGNATURES COMPLETED**

**CONTRACTS STANDARDS
AND DEVELOPMENT UNIT**
Office 919-707-6950 FAX 919-250-4119

SEE TITLE BLOCK

ORIGINAL BY: _____ DATE: _____
 MODIFIED BY: K. KEMPF DATE: 09-22-16
 CHECKED BY: _____ DATE: _____
 FILE SPEC.: english18-5398_838D3301.dgn