



TYPICAL SECTION NO. 7
MAP 9

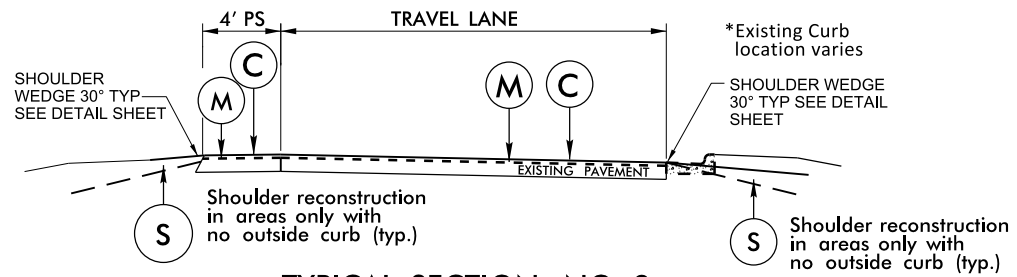

TYPICAL SECTION NO. 8
MAP 10

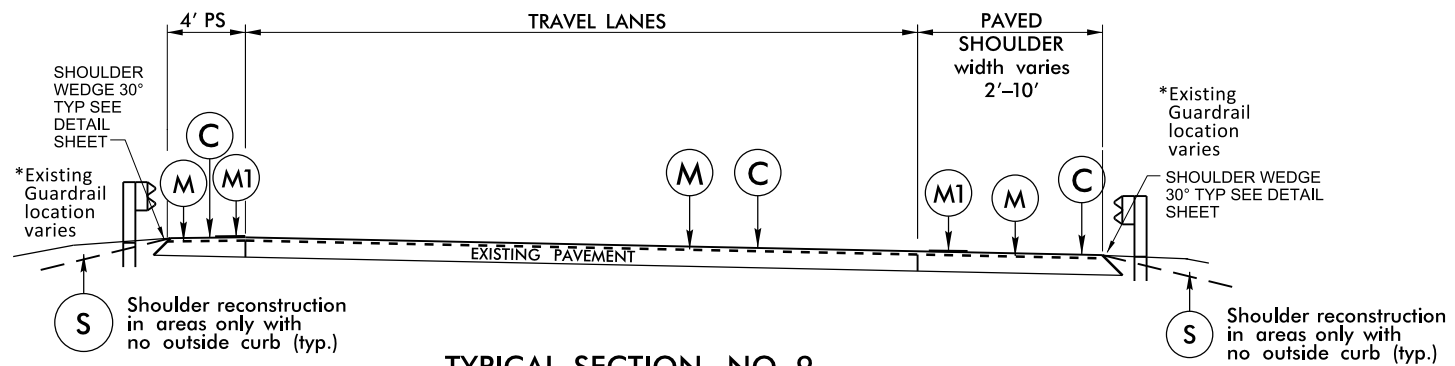

TYPICAL SECTION NO. 9
MAP 11

PAVEMENT SCHEDULE	
C	PROP. APPROX. 2" ASPHALT CONCRETE SURFACE COURSE, TYPE S9.5C, APPLIED AT AN AVERAGE RATE OF 224 LBS PER SQ. YD.
M	MILLING ASPHALT PAVEMENT, 2" DEPTH
M1	MILLED RUMBLE STRIP
S	SHOULDER RECONSTRUCTION (SEE DETAIL)
U	EXISTING PAVEMENT