
PROJECT REFERENCE NO.	SHEET NO.
2017CPT.09.21.10341.1	10

*Existing Curb AND Shoulder location varies


SHOULDER WEDGE 30° TYP SEE DETAIL SHEET


(s)

VARIES

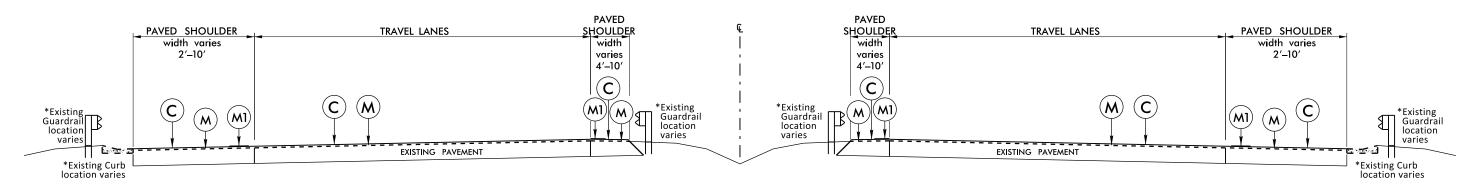


TYPICAL SECTION NO. 10 MAP 13 **MAP 18**

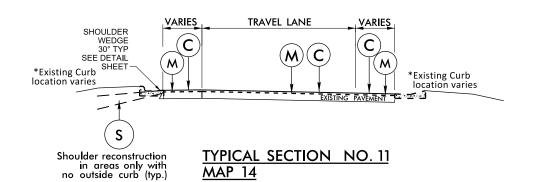

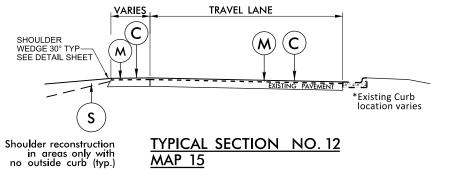


MAP 15

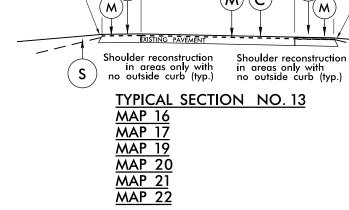

TRAVEL LANE(S)

(M)(C)

SHOULDER WEDGE 30° TYP SEE DETAIL

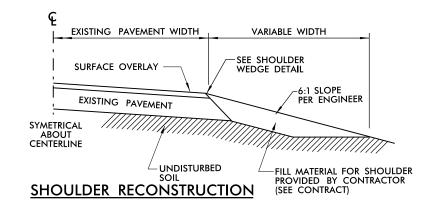

PAVEMENT SCHEDULE	
С	PROP. APPROX. 2" ASPHALT CONCRETE SURFACE COURSE, TYPE \$9.5C, APPLIED AT AN AVERAGE RATE OF 224 LBS PER SQ. YD.
М	MILLING ASPHALT PAVEMENT, 2" DEPTH
M1	MILLED RUMBLE STRIP
S	SHOULDER RECONSTRUCTION (SEE DETAIL)
U	EXISTING PAVEMENT