


8/23/99

0 5 10	PROJ. REFERENCE NO. R-4753	SHEET NO. X-66
--------	-------------------------------	-------------------

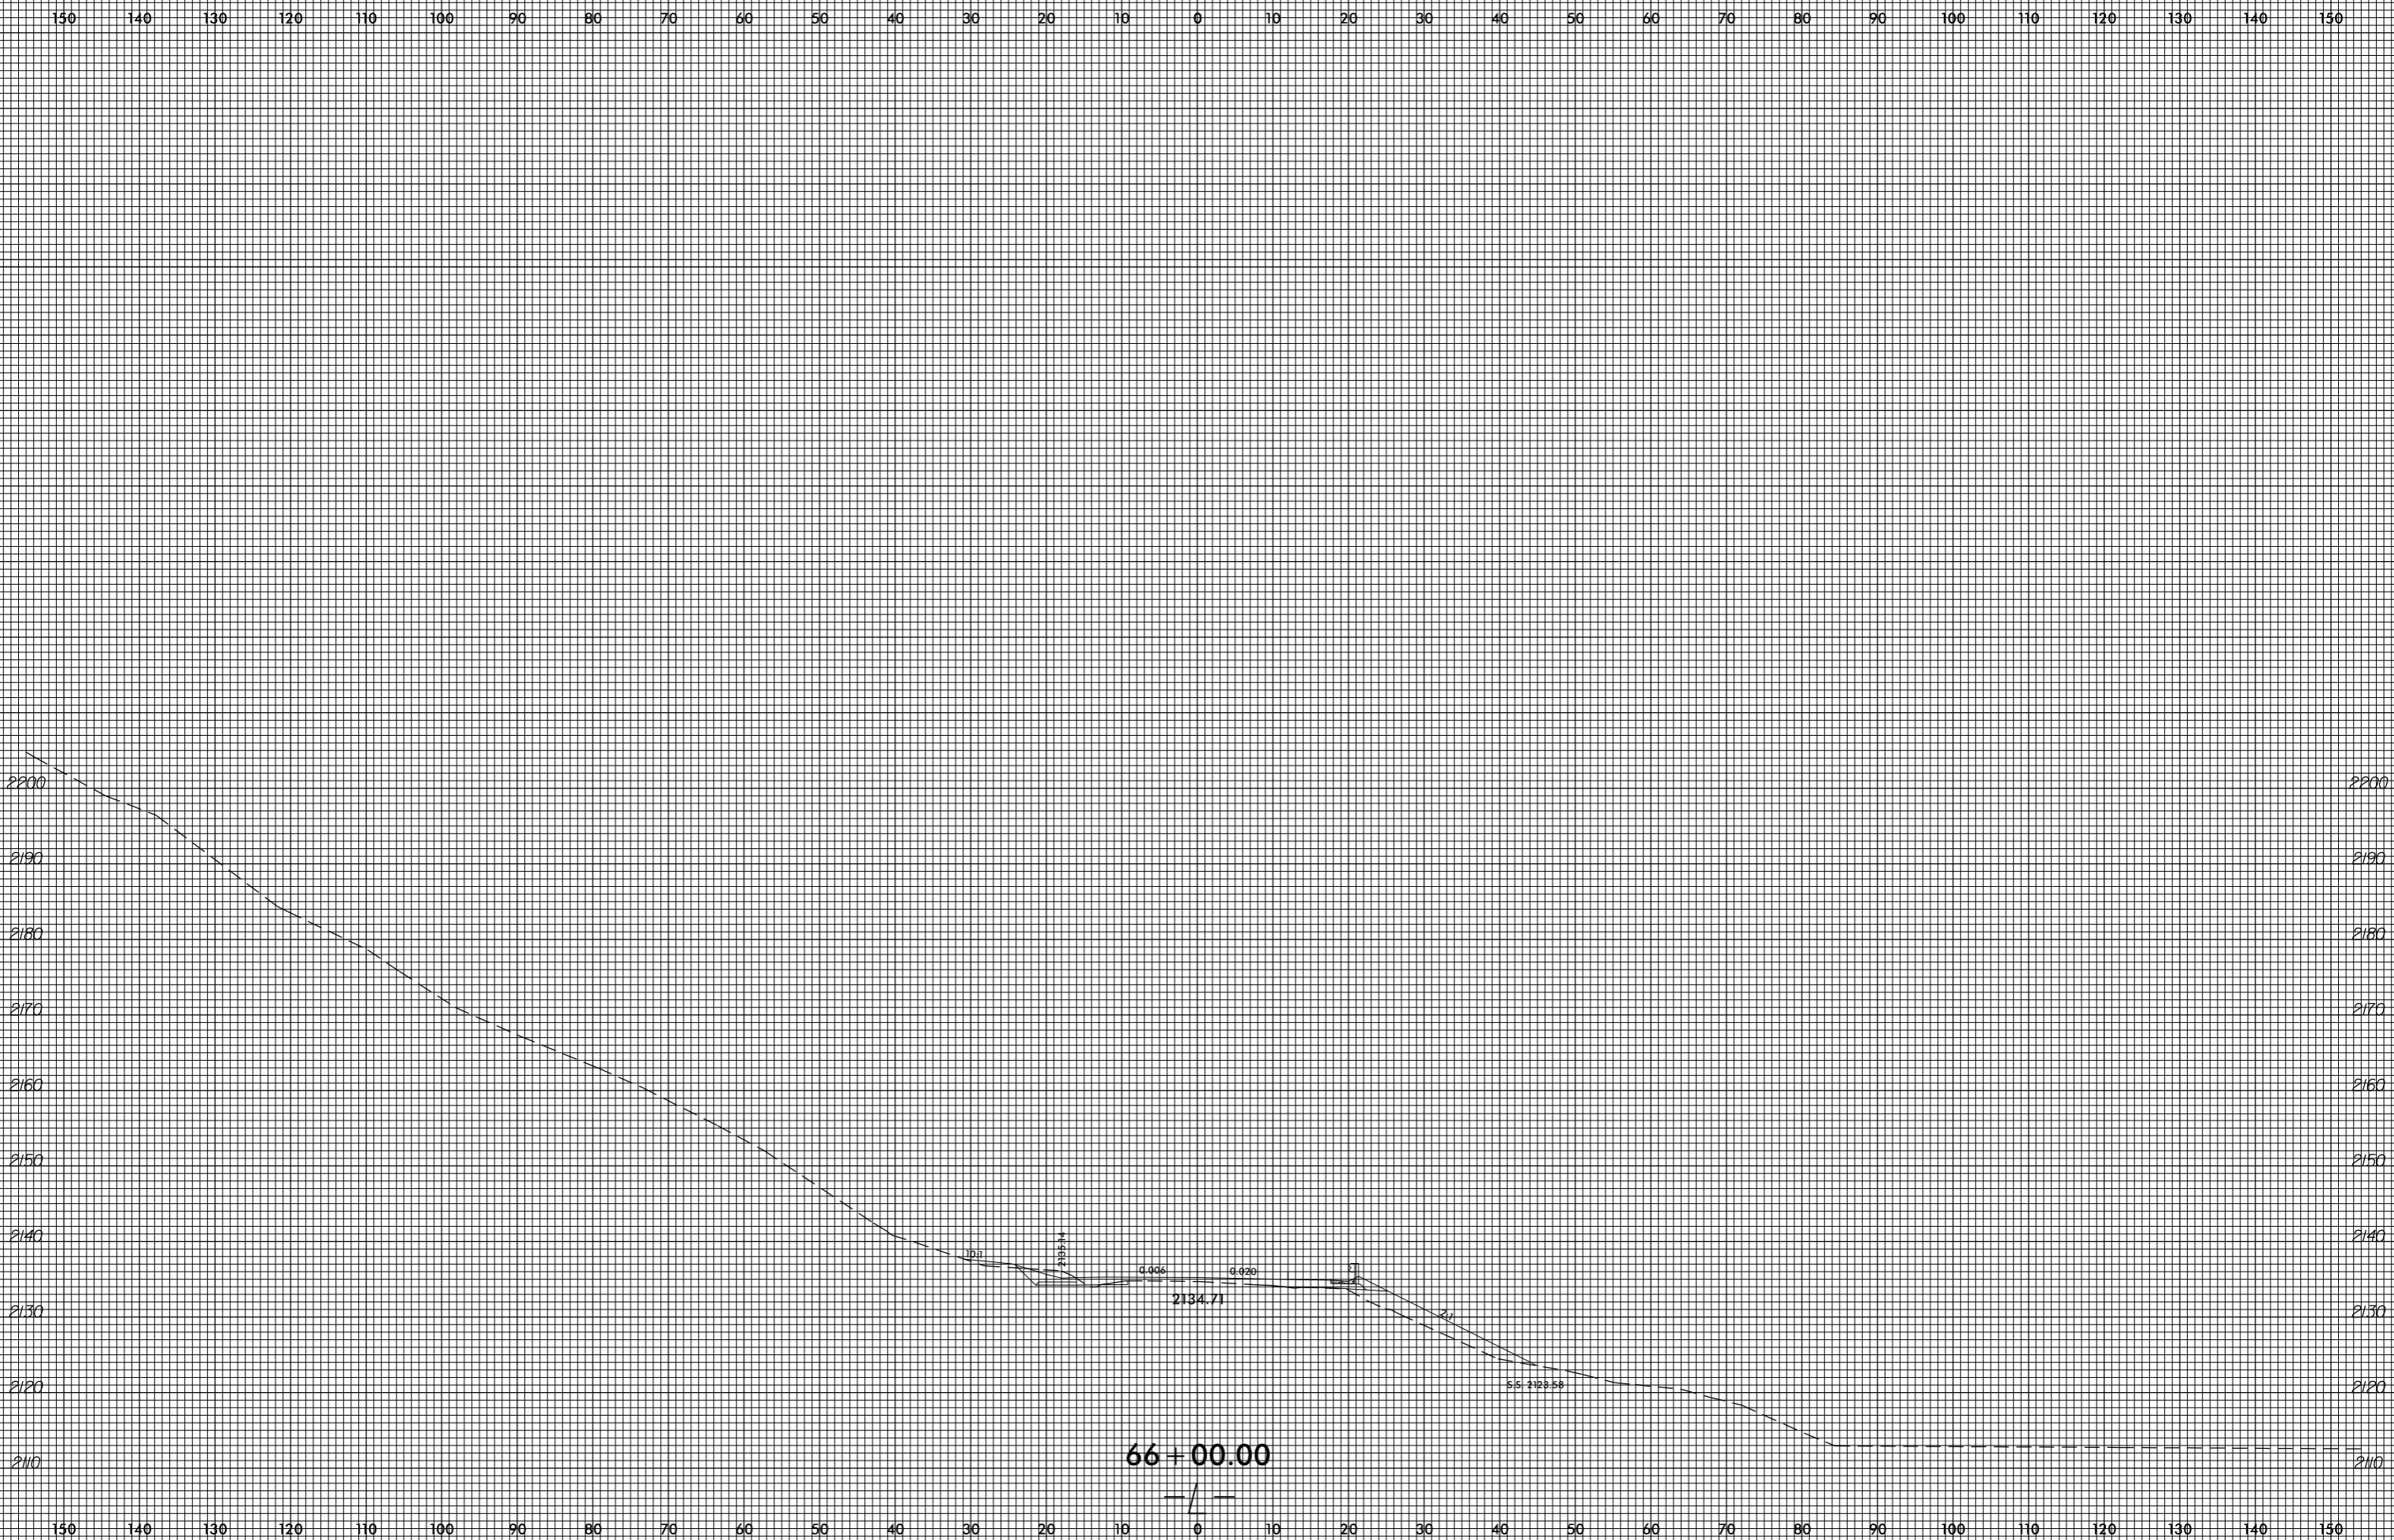

invalid expression
it:\asc\4753.Rej...xp.L.dgn
USERT:perstamk