


8/23/99

0 5 10	PROJ. REFERENCE NO.	SHEET NO.
	R-4753	X-80

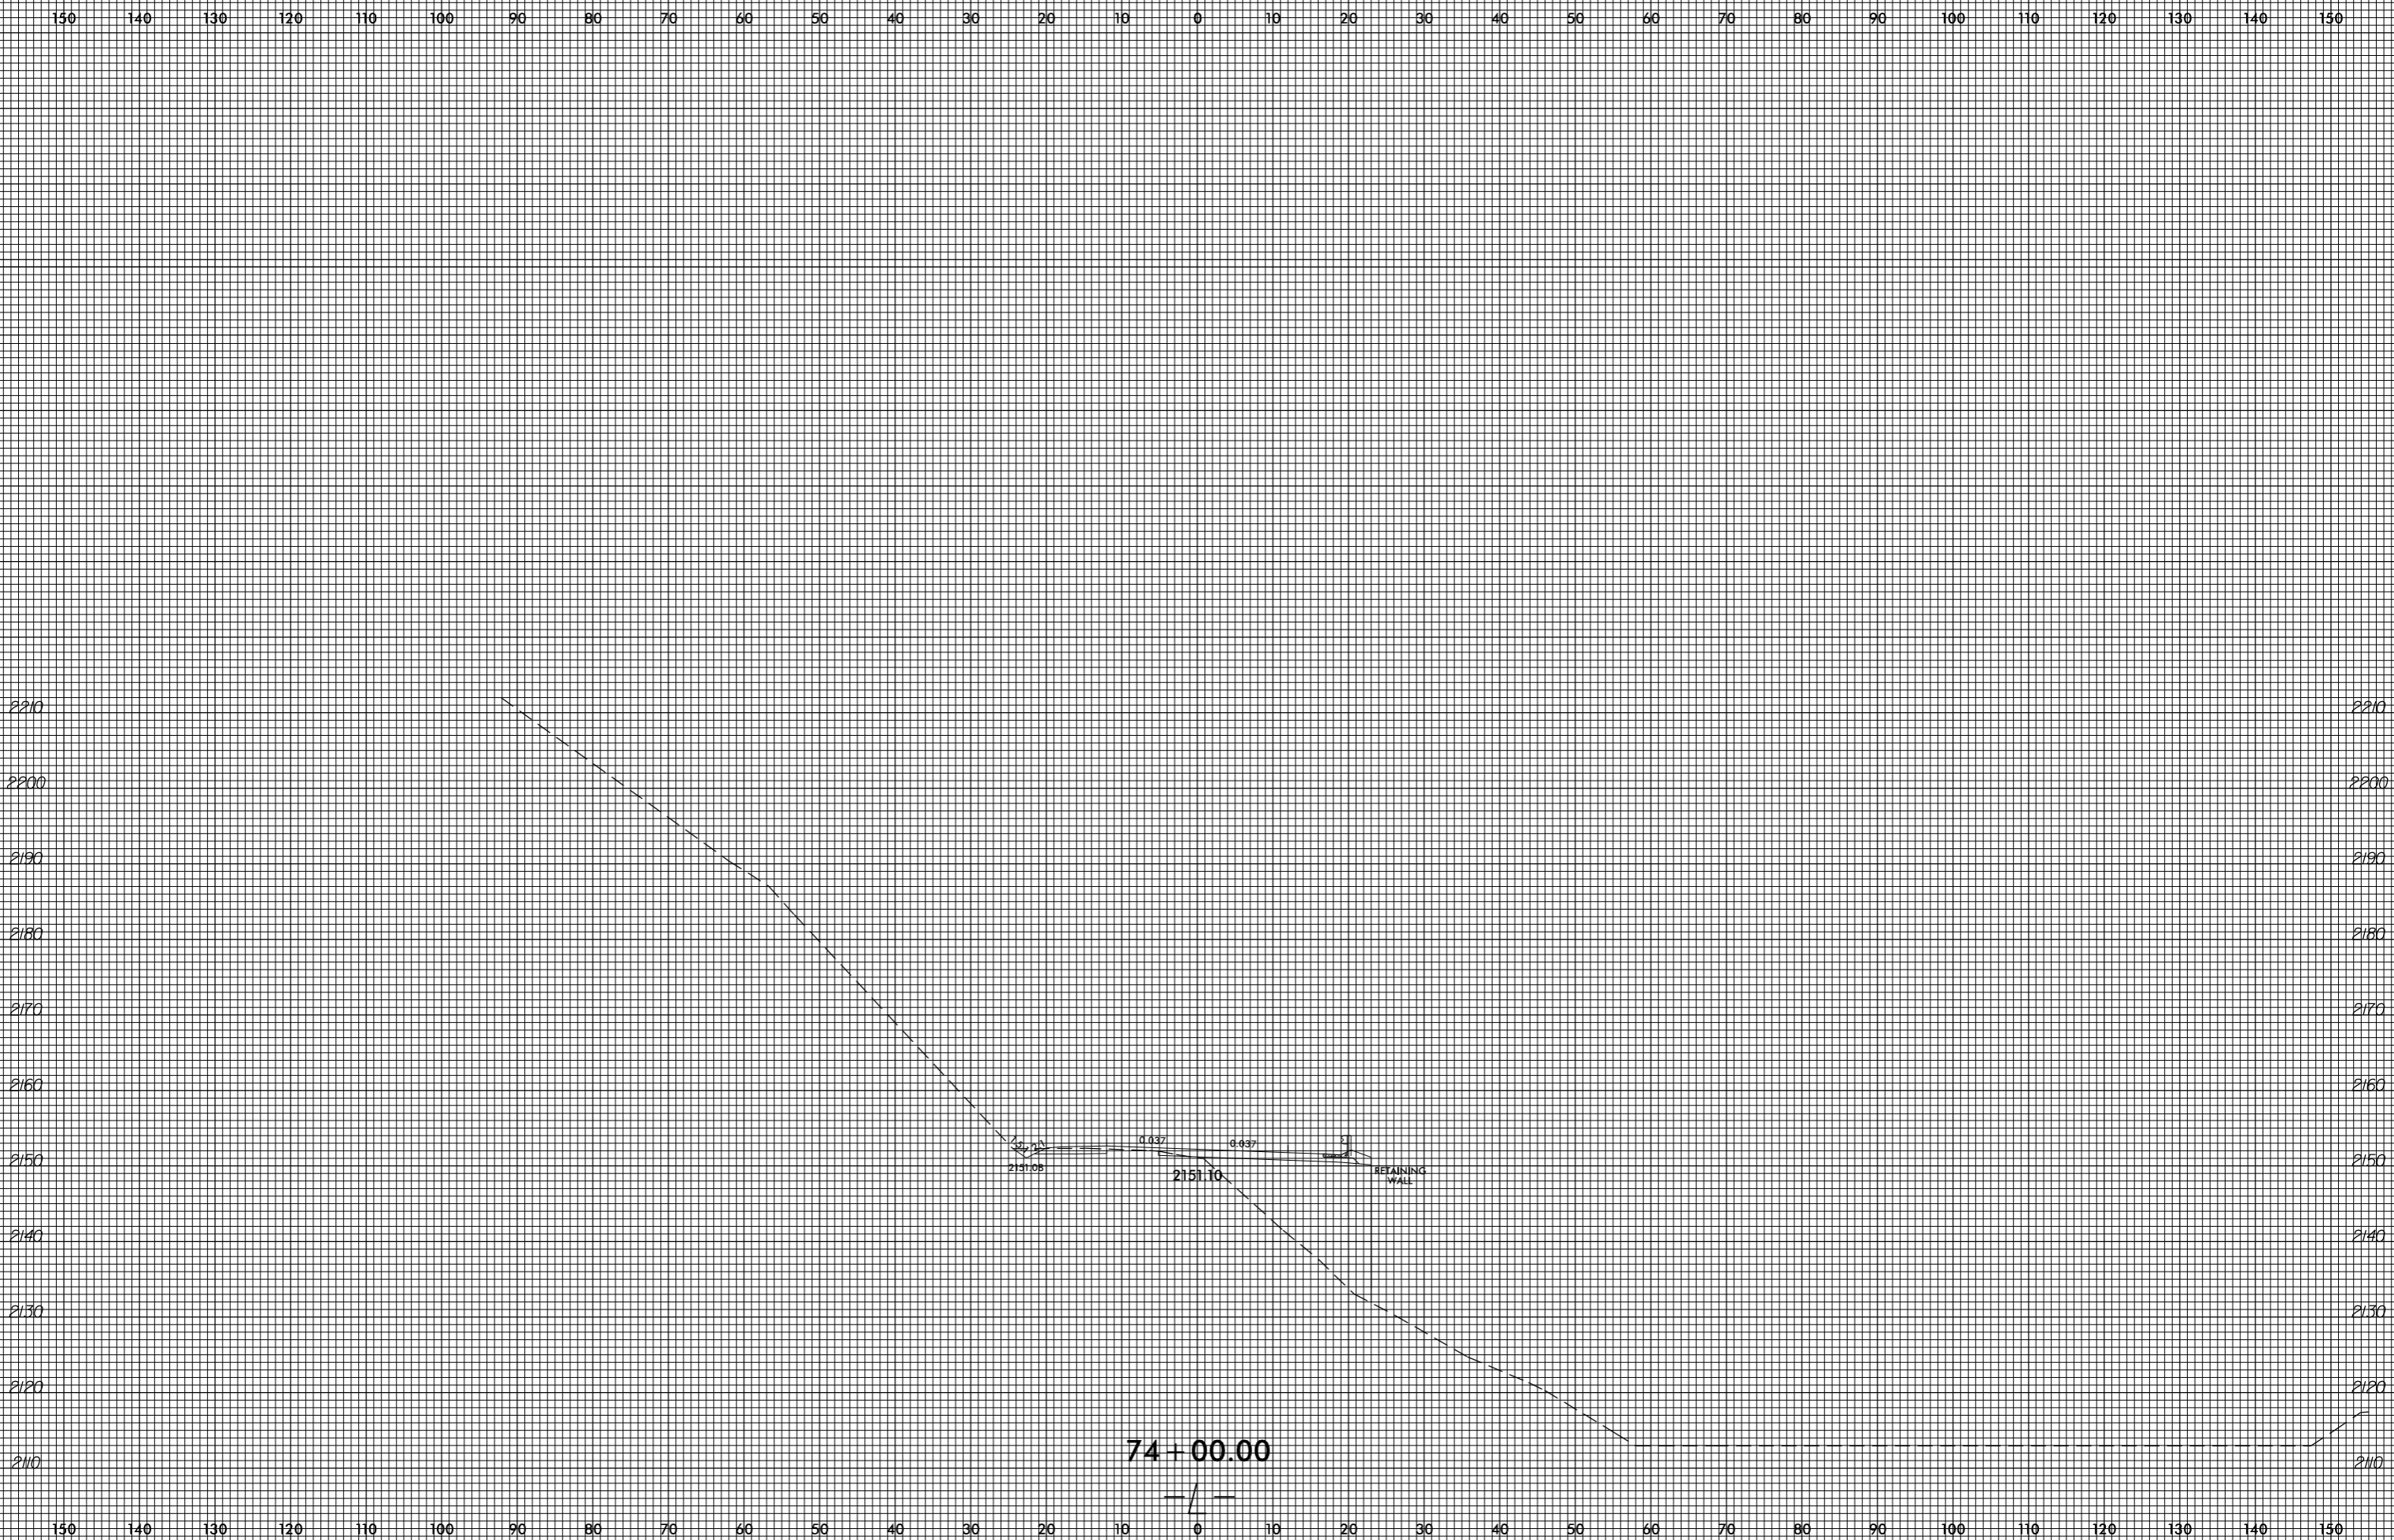

invalid expression
i:\xsc\4753_Rdy_xpl.L.dgn
US:ET:perstamk