
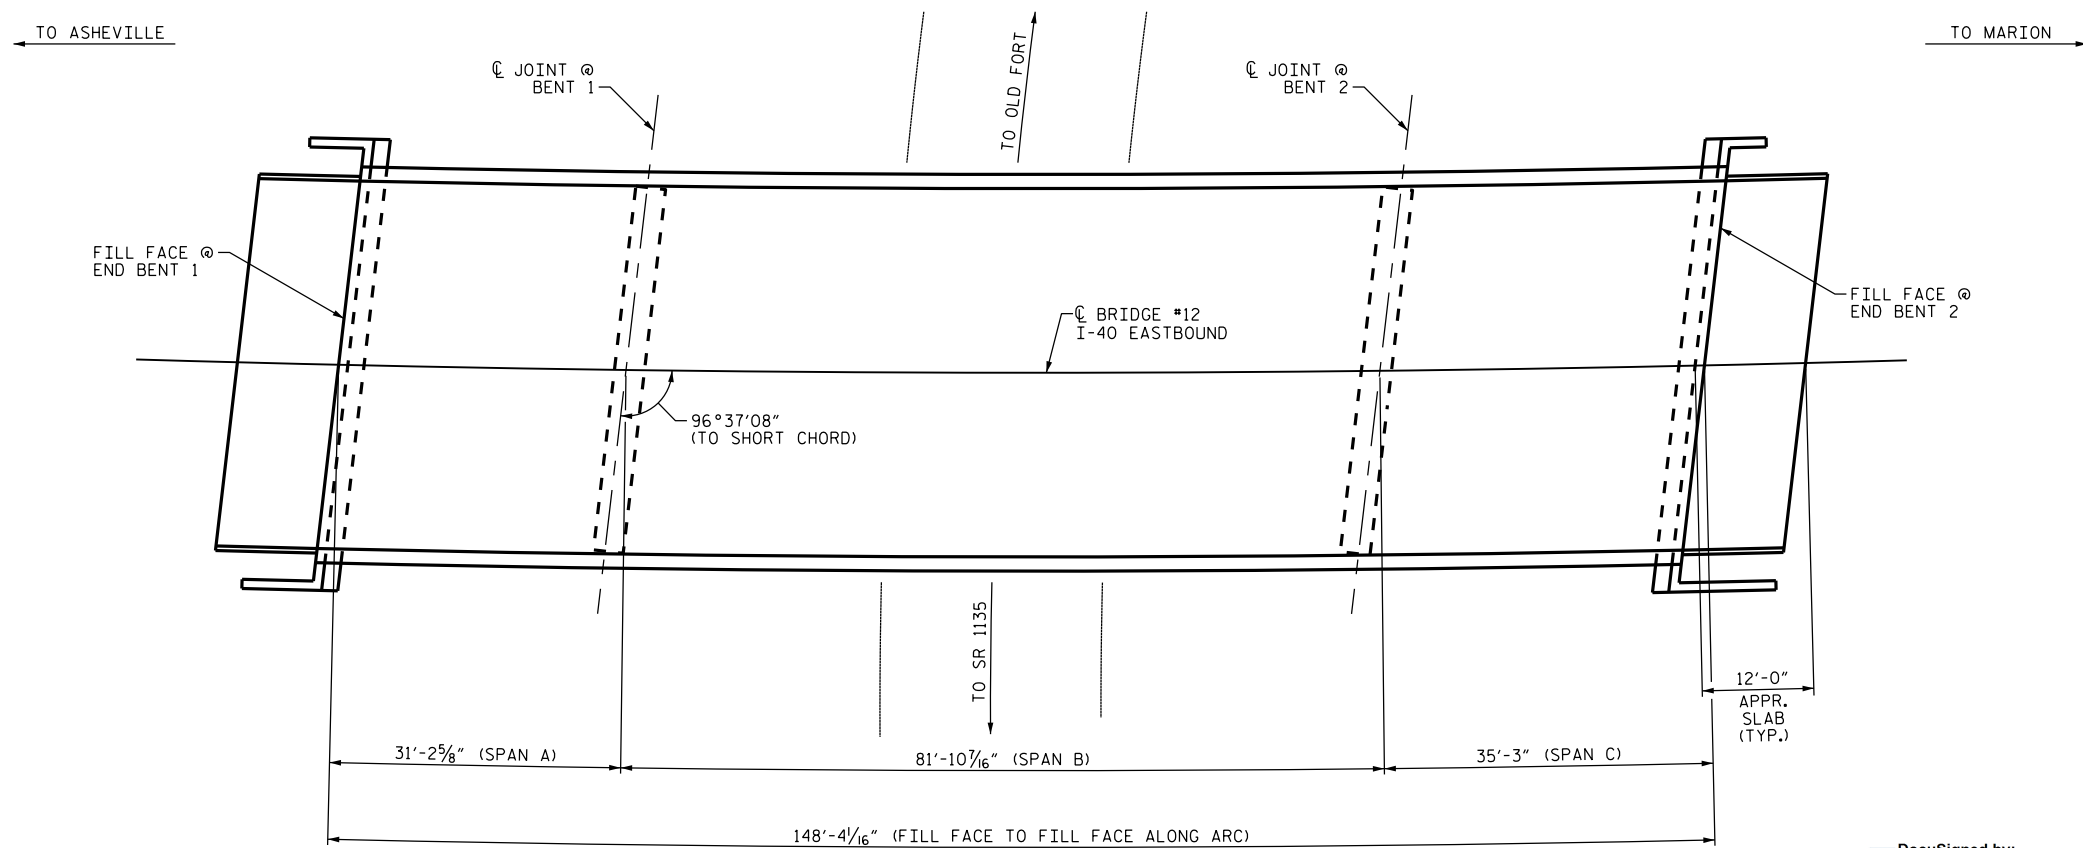


**NOTES**

PROFILE INFORMATION IS TAKEN FROM THE ORIGINAL PLANS AND THE ROUTINE INSPECTION REPORTS DATED 03/10/2016.  
BRIDGE ORIENTATION CONFORMS TO EXISTING BRIDGE PLANS.

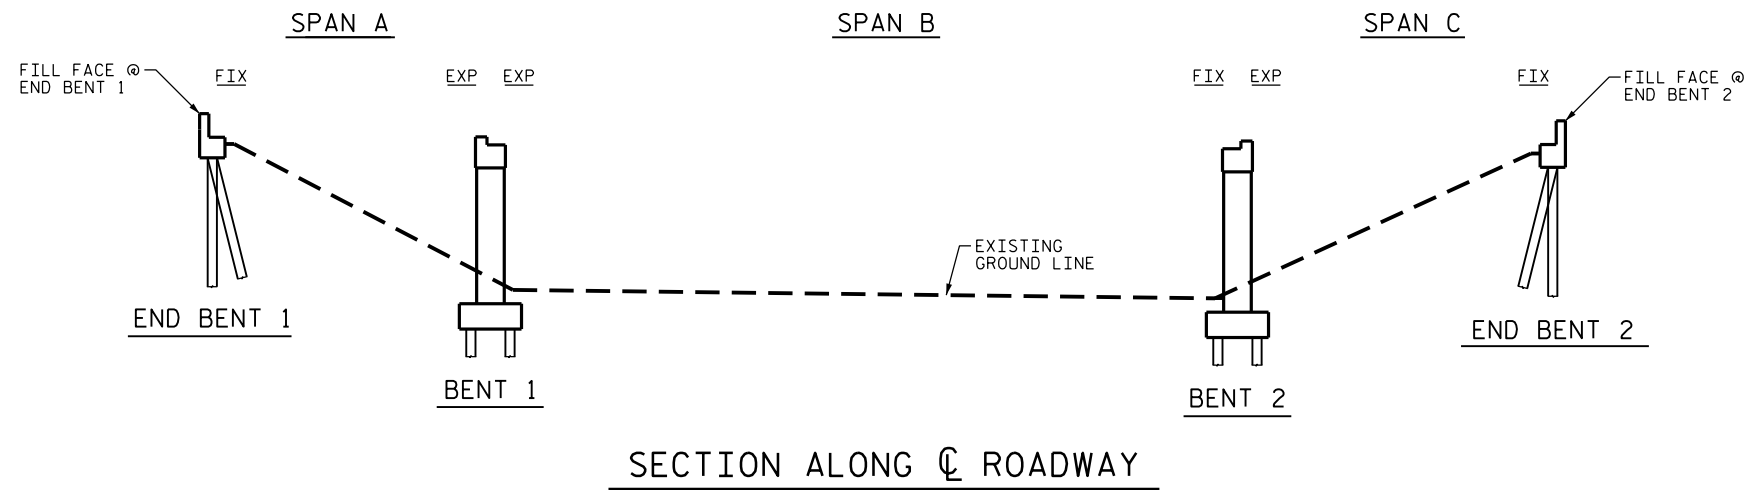

**SCOPE OF WORK**

- CLEAN, PAINT AND REPAIR STEEL I-BEAM ENDS AND BEARINGS.
- PARTIALLY REMOVE BRIDGE DECK CONCRETE USING SHOTBLASTING METHODS.
- DEMOLISH EXISTING BRIDGE DECK JOINTS.
- OVERLAY PREPARED BRIDGE DECK WITH EPOXY OVERLAY SYSTEM.
- RECONSTRUCT BRIDGE JOINTS AND INSTALL FOAM JOINT SEALS.

I HEREBY CERTIFY THAT THIS STRUCTURE WAS REHABILITATED ACCORDING TO THESE PLANS OR AS NOTED HEREIN.

RESIDENT ENGINEER \_\_\_\_\_ DATE \_\_\_\_\_

PROJECT NO. I-5833  
McDOWELL COUNTY  
BRIDGE NO. 12

DocuSigned by:

*John A. Yannaccone*



7/19/2016

SHEET 1 OF 3

STATE OF NORTH CAROLINA  
DEPARTMENT OF TRANSPORTATION  
RALEIGH

GENERAL DRAWING  
FOR BRIDGE ON I-40 EBL  
OVER SR 1103  
(CATAWBA AVENUE)

DRAWN BY : S. WANG@PE DATE : 06/16  
CHECKED BY : J. YANNAKONE DATE : 06/16

DOCUMENT NOT CONSIDERED  
FINAL UNLESS ALL  
SIGNATURES COMPLETED

REVISIONS						SHEET NO.
NO.	BY:	DATE:	NO.	BY:	DATE:	S-1
1			3			TOTAL SHEETS
2			4			6