
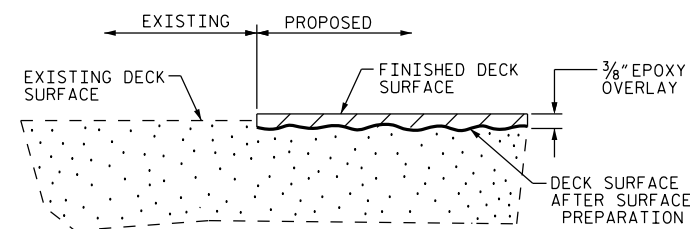
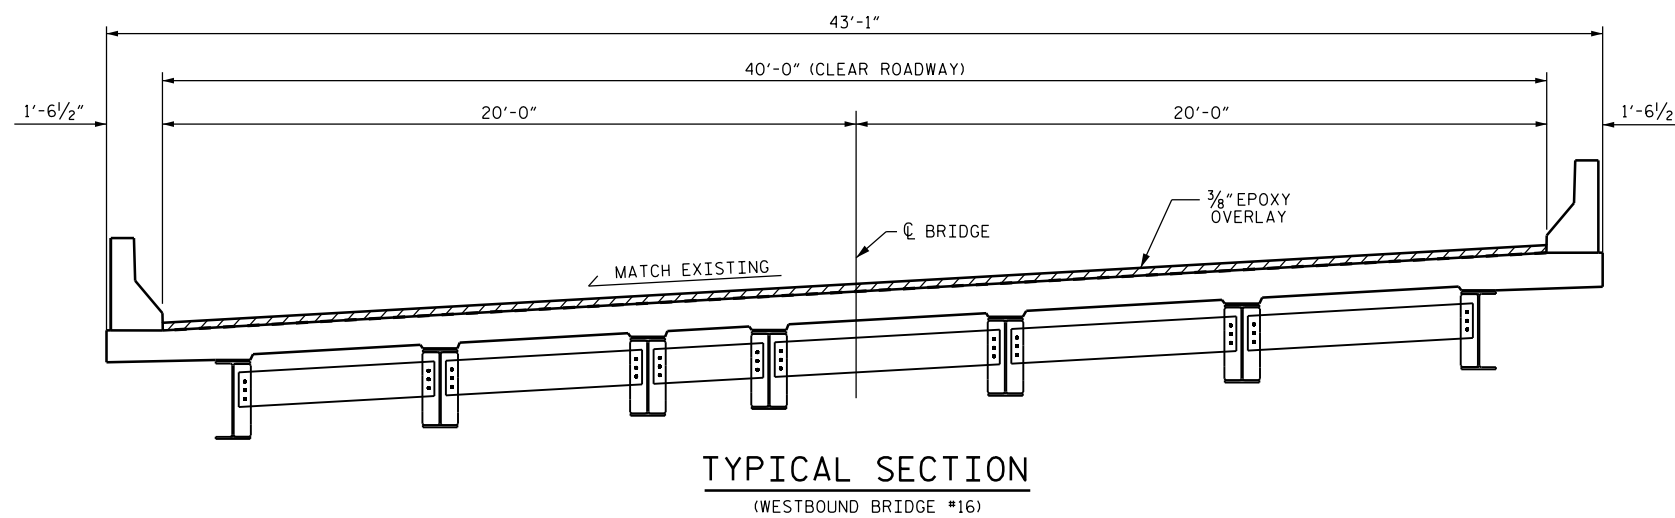


**NOTES**

SEE TRAFFIC MANAGEMENT PLANS FOR LANE WIDTHS, SEQUENCING, AND OTHER TRAFFIC CONTROL MEASURES FOR STAGING OF SURFACE PREPARATION AND EPOXY OVERLAY SYSTEM.

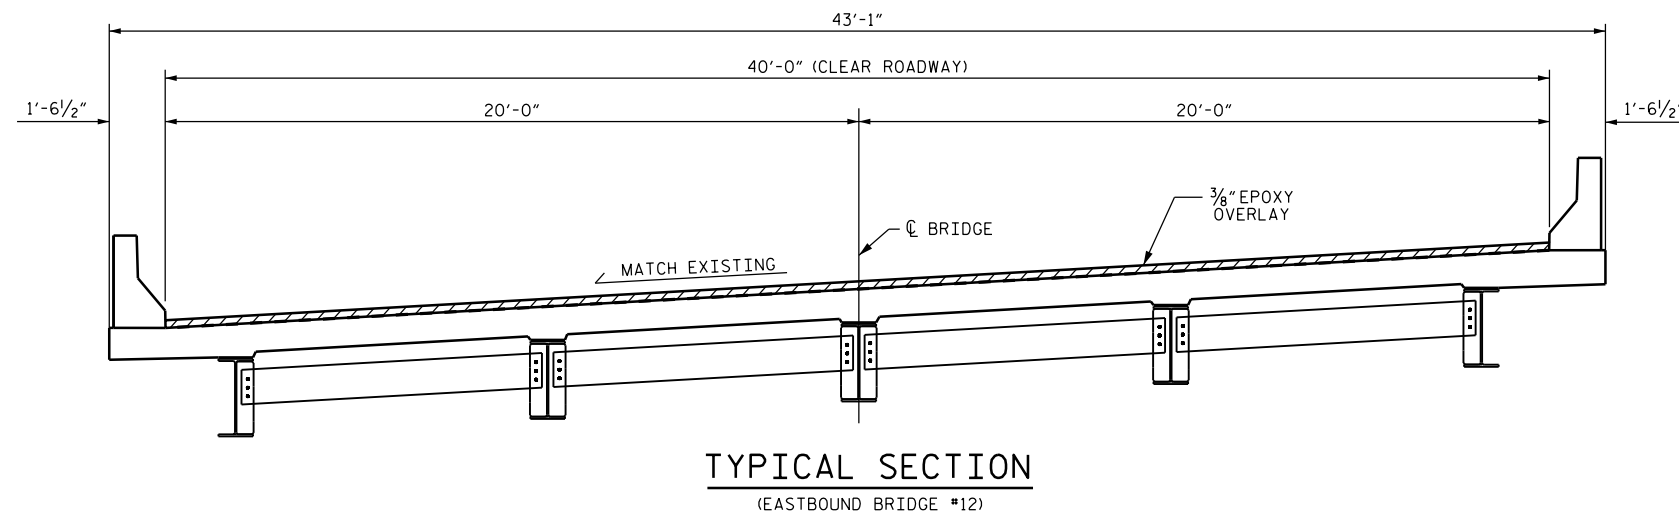

**DETAIL OF EPOXY OVERLAY**

PROJECT NO. I-5833  
McDOWELL COUNTY  
 BRIDGE NO. 12 & 16

DocuSigned by:  
*John A. Yannaccone*  
 7BC38041-367E-4884-8000-000000000000  
  
 JOHN A. YANNACCONE  
 ENGINEER  
 7/19/2016

STATE OF NORTH CAROLINA  
 DEPARTMENT OF TRANSPORTATION  
 RALEIGH

**TYPICAL SECTIONS  
 AND EPOXY  
 OVERLAY DETAILS**

DRAWN BY : S. WANCEPE DATE : 06/2016  
 CHECKED BY : J. YANNACCONE DATE : 06/2016

DOCUMENT NOT CONSIDERED  
 FINAL UNLESS ALL  
 SIGNATURES COMPLETED

REVISIONS						SHEET NO.
NO.	BY:	DATE:	NO.	BY:	DATE:	TOTAL SHEETS
1			3			6
2			4			