





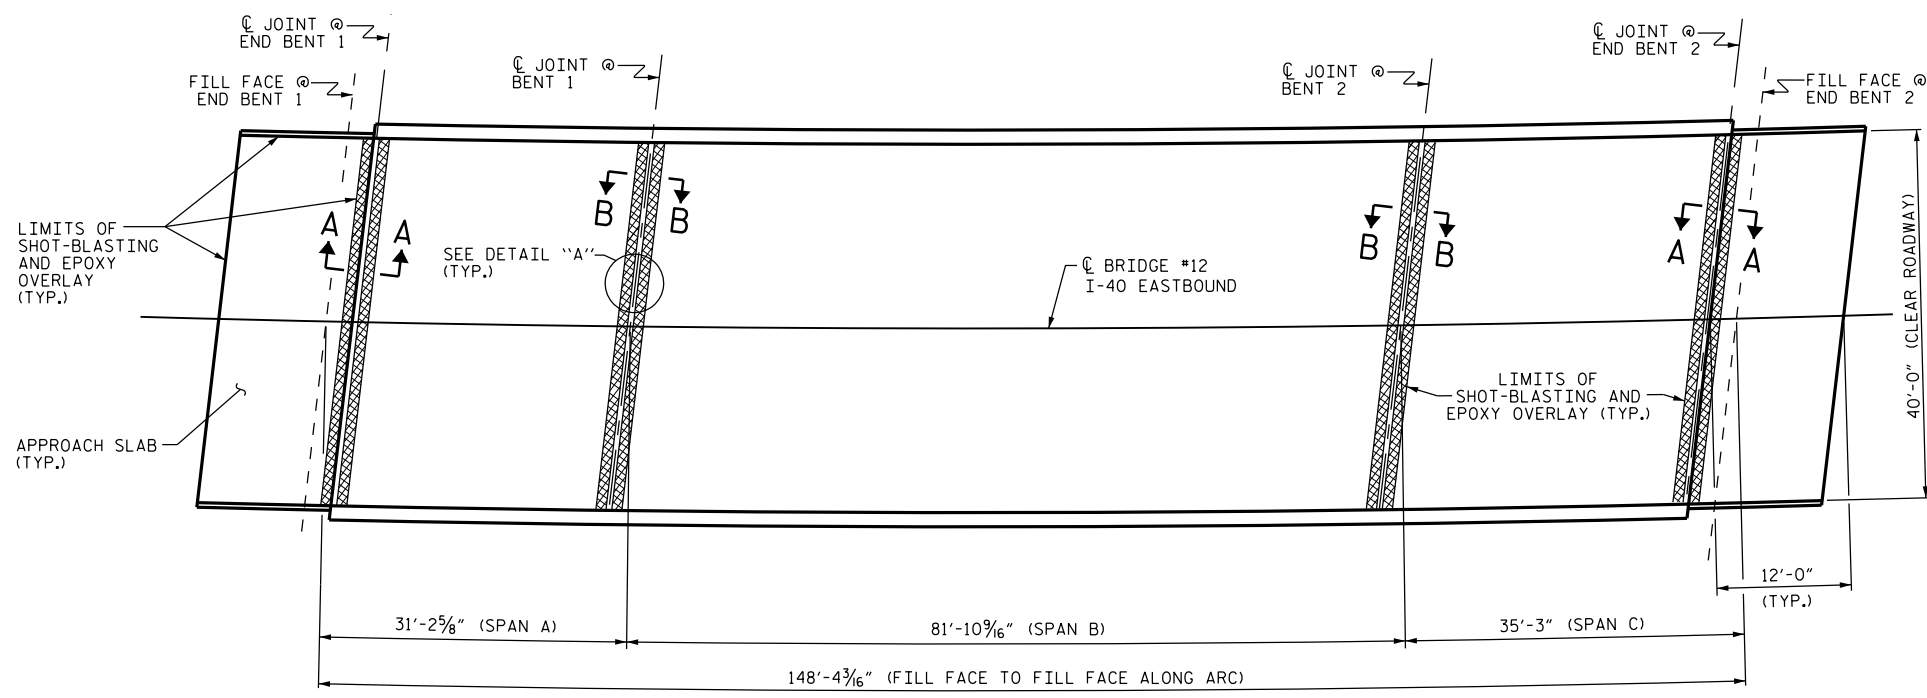
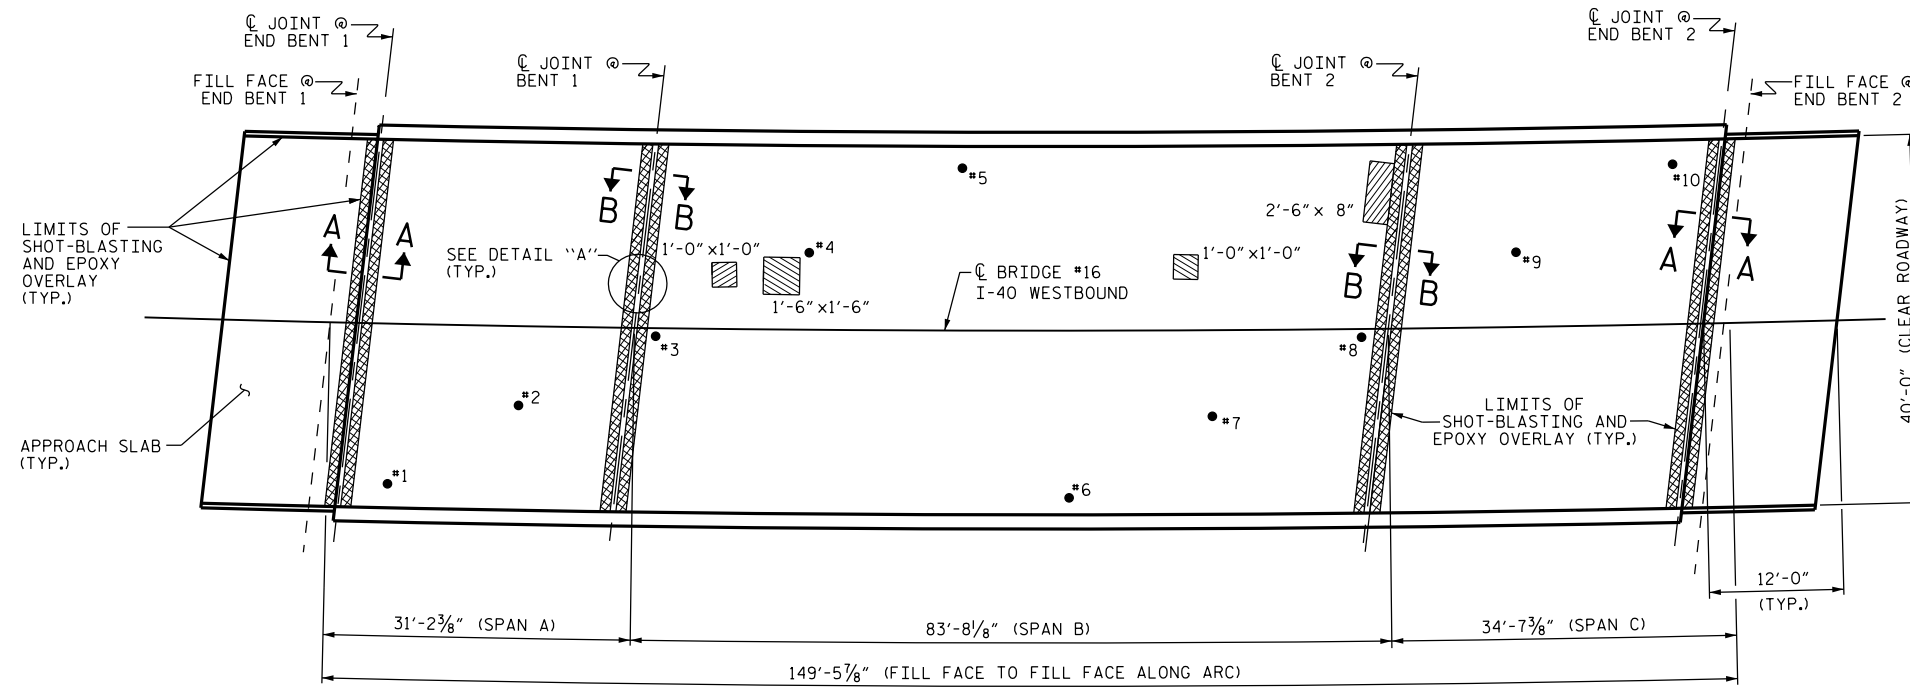
NOTE:

FOR BRIDGE JOINT DEMOLITION, SEE "JOINT DETAILS" SHEET.


FOR SECTIONS A-A AND B-B, SEE "JOINT DETAILS" SHEET.

REPAIR LOCATIONS AND ESTIMATED QUANTITIES ARE GIVEN WITH THE BEST INFORMATION AVAILABLE. IF ADDITIONAL REPAIRS NOT SHOWN ON THE DRAWINGS ARE DEEMED NECESSARY BY THE ENGINEER, THE ENGINEER WILL NOTE ON THE DRAWINGS THE APPROXIMATE LOCATIONS AND DESCRIPTION OF THE REPAIRS AND ADJUST THE ACTUAL QUANTITIES ENTERED INTO THE TOTAL BILL OF MATERIAL.

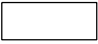-  BRIDGE JOINT DEMOLITION
-  CONCRETE DECK REPAIR FOR EPOXY OVERLAY
-  EPOXY OVERLAY
-  #1 TEST LOCATION




PLAN

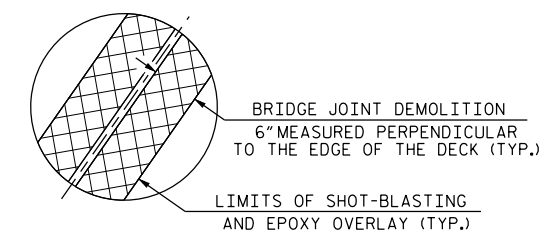

DETAIL "A"

PROJECT NO. I-5833
McDOWELL COUNTY
 BRIDGE NO. 12 & 16

DocuSigned by:
John A. Yannaccone
 7BC36...

 7/19/2016

STATE OF NORTH CAROLINA
 DEPARTMENT OF TRANSPORTATION
 RALEIGH
**SURFACE PREPARATION
 AND
 EPOXY OVERLAY**

DRAWN BY: S. WANCE DATE: 5/16
 CHECKED BY: J. A. YANNACCONI DATE: 5/16

DOCUMENT NOT CONSIDERED
 FINAL UNLESS ALL
 SIGNATURES COMPLETED

REVISIONS						SHEET NO.
NO.	BY:	DATE:	NO.	BY:	DATE:	TOTAL SHEETS
1			3			S-5
2			4			6