


PLAN OF UNIT

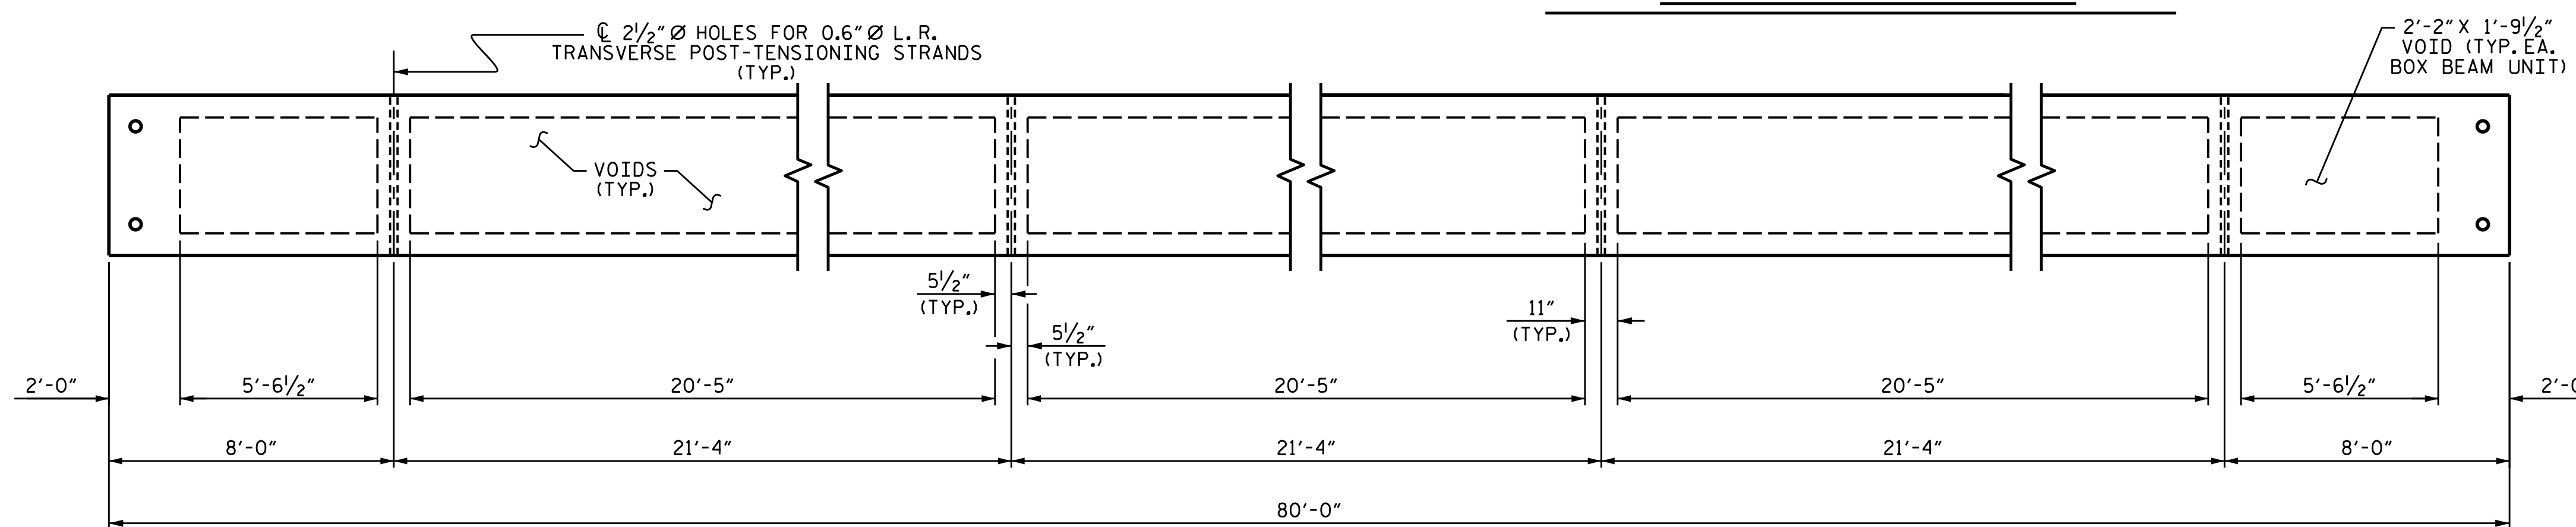


DIAPHRAGM AND VOID LAYOUT

PROJECT NO. B-4814  
SAMPSON COUNTY  
 STATION: 17+71.00 -L-

SHEET 2 OF 5

STATE OF NORTH CAROLINA  
 DEPARTMENT OF TRANSPORTATION  
 RALEIGH

PLAN OF 80' UNIT  
 27'-10" CLEAR ROADWAY  
 90°-00'-00" SKEW

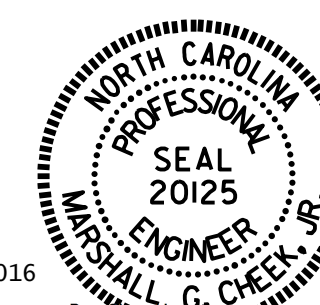

10/7/2016

Marshall G. Check Jr.

ASSEMBLED BY : R. CAREATHERS/MP DATE : 6/3/15  
 CHECKED BY : M. PISO DATE : 6/17/15  
 DRAWN BY : DGE 8/11 REV. 8/14 MAA/TMG  
 CHECKED BY : TMG 11/11

DOCUMENT NOT CONSIDERED  
 FINAL UNLESS ALL  
 SIGNATURES COMPLETED

REVISIONS						SHEET NO.
NO.	BY:	DATE:	NO.	BY:	DATE:	TOTAL SHEETS
1			3			46
2			4			

STR. #2

STD. NO. 33PCBB\_30\_90S\_80L

\*\*\*\*\*SYSTEM\*\*\*\*\*  
 \*\*\*\*\*DGN\*\*\*\*\*  
 \*\*\*\*\*USER\*\*\*\*\*