


**END BENT No. 1**


**END BENT No. 2**

ESTIMATED QUANTITIES		
BRIDGE @ STA. 17+71.00 -L-	RIP RAP CLASS II	GEOTEXTILE FOR DRAINAGE
	TONS	SQUARE YARDS
END BENT No. 1	115	128
END BENT No. 2	132	147
<b>TOTAL</b>	<b>247</b>	<b>275</b>

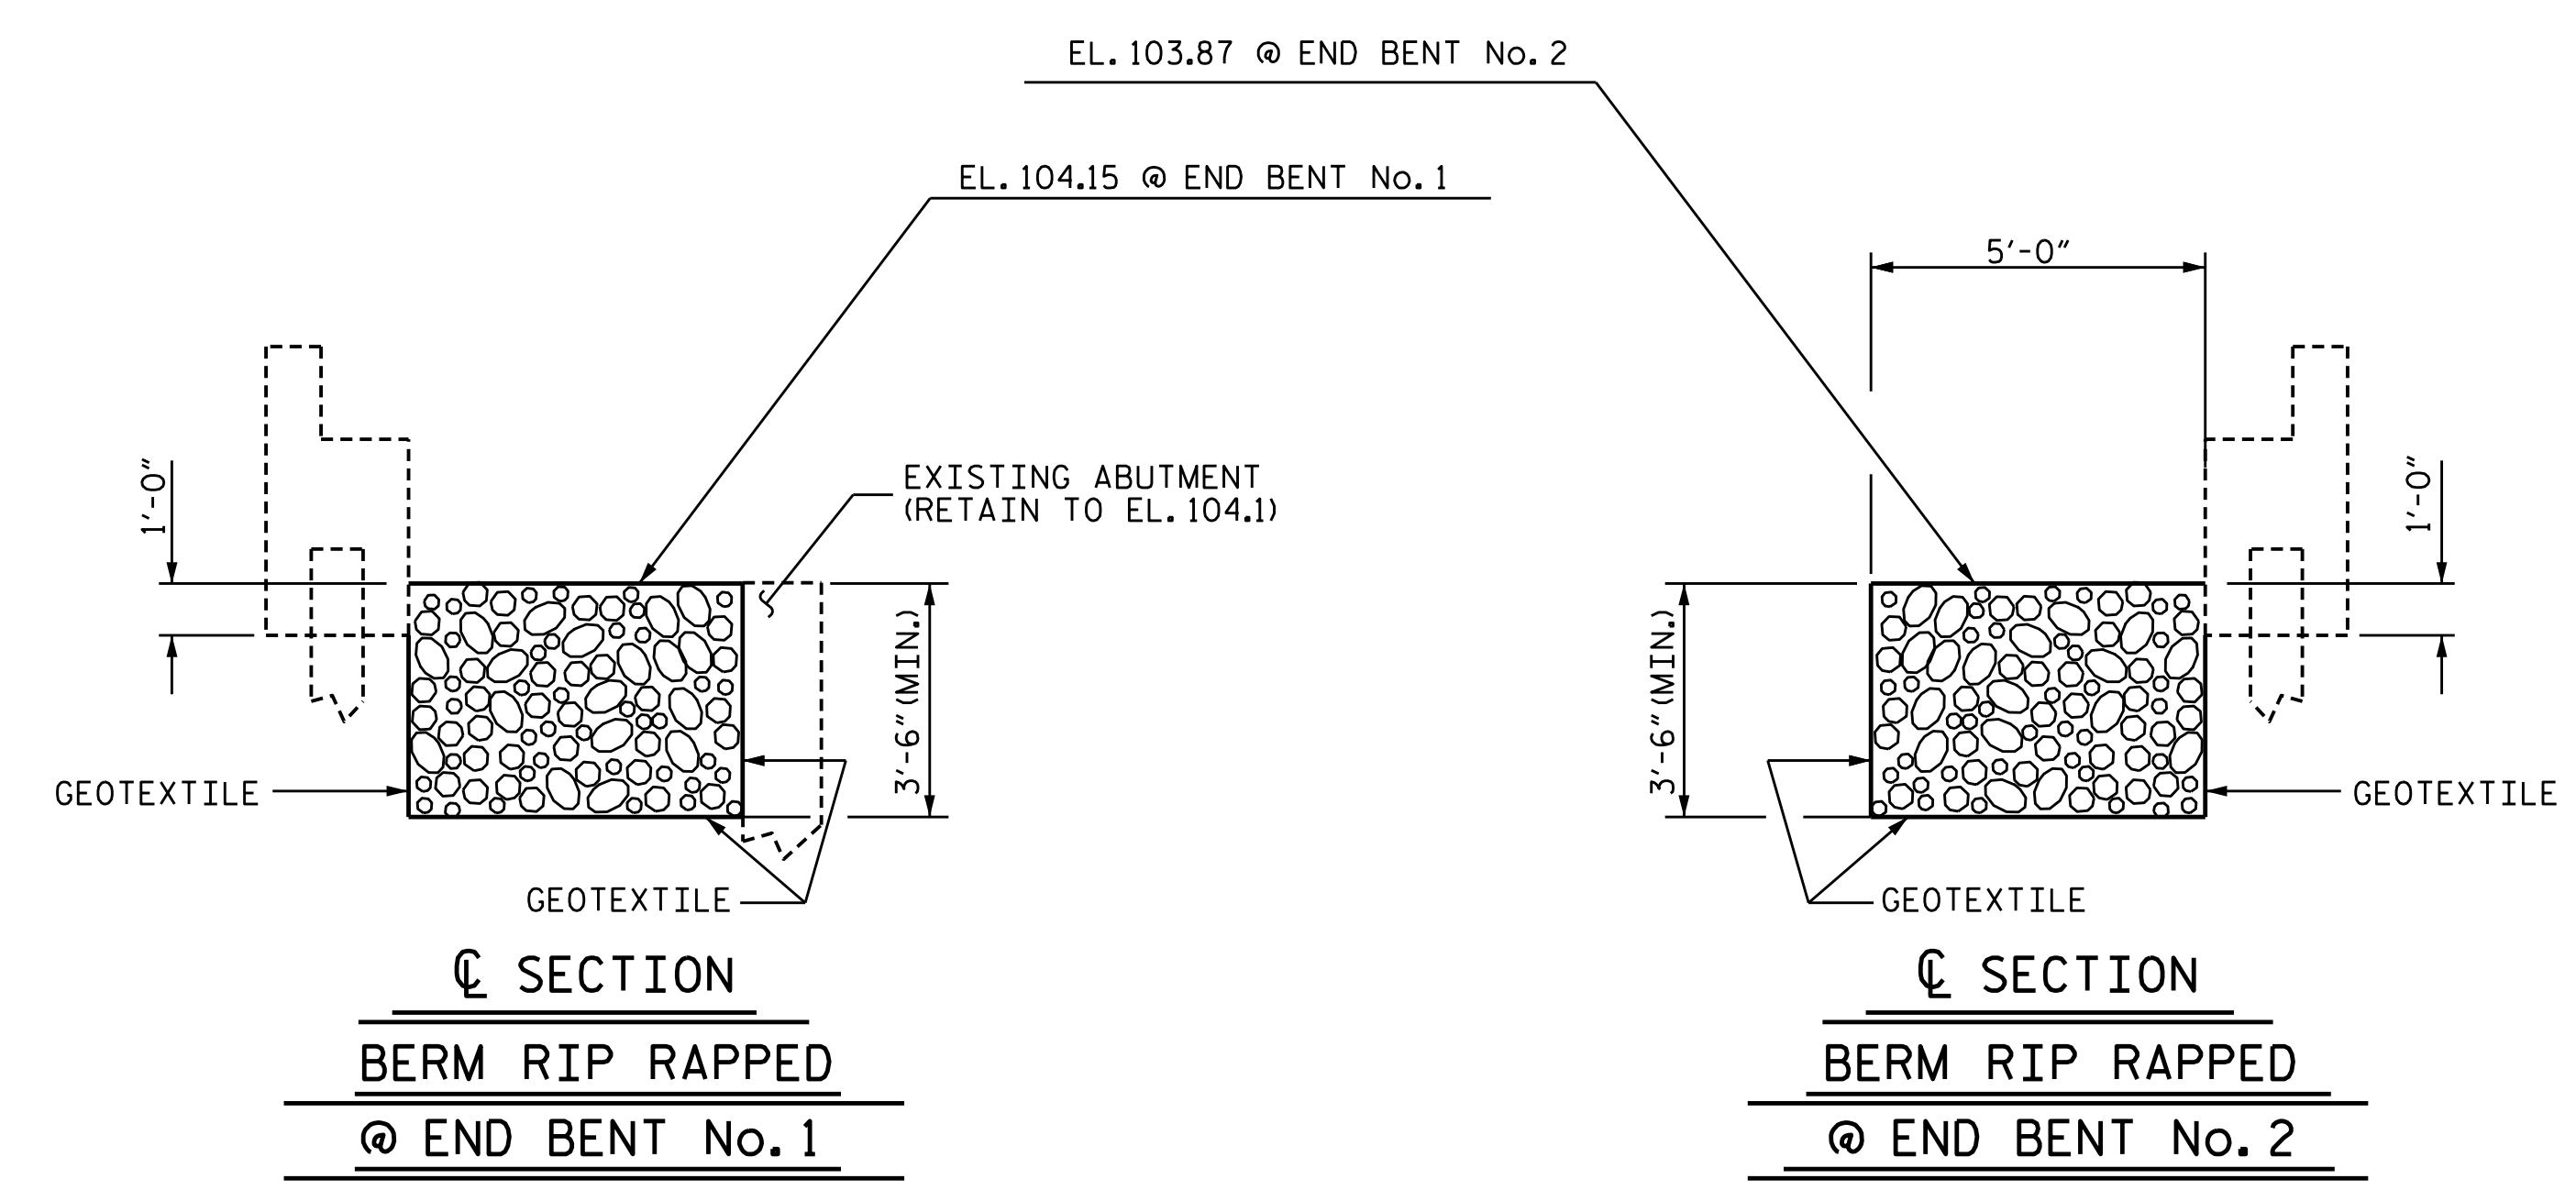


**SECTION @ END BENT No. 1**

**SECTION @ END BENT No. 2**

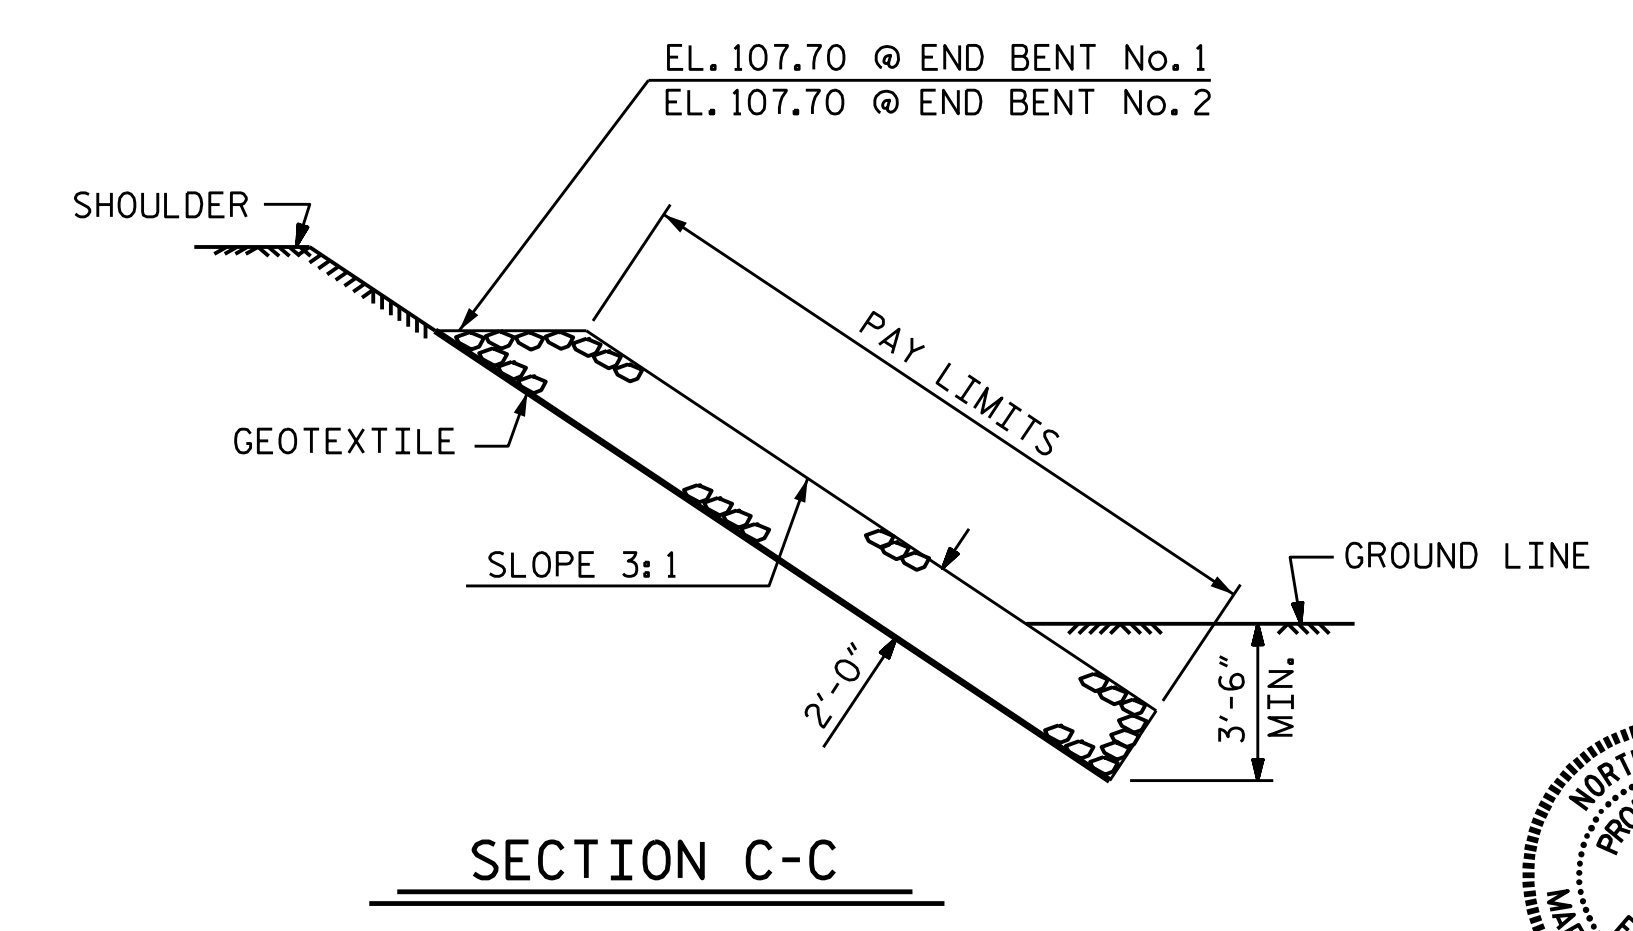

**SECTION C-C**

PROJECT NO. B-4814  
SAMPSON COUNTY  
 STATION: 17+71.00 -L-

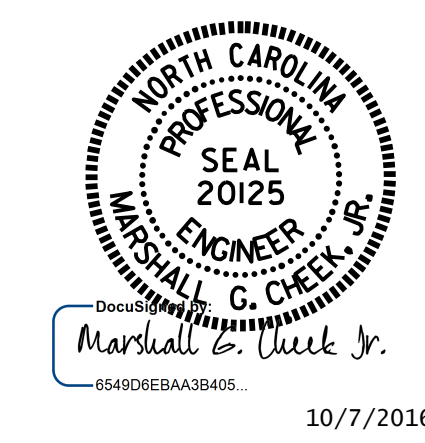

STATE OF NORTH CAROLINA  
 DEPARTMENT OF TRANSPORTATION  
 RALEIGH

**—RIP RAP DETAILS—**

REVISIONS						SHEET NO.
NO.	BY:	DATE:	NO.	BY:	DATE:	TOTAL SHEETS
1			3			2
2			4			46

ASSEMBLED BY: R. CAREATHERS/MP DATE: 6/10/15  
 CHECKED BY: M. PISO DATE: 6/17/15  
 DRAWN BY: REK 1/84  
 CHECKED BY: RDU 1/84

REV. 5/1/06R TLA/GM  
 REV. 10/1/11 MAA/GM  
 REV. 12/2/11 MAA/GM

DOCUMENT NOT CONSIDERED  
 FINAL UNLESS ALL  
 SIGNATURES COMPLETED