



ESTIMATED QUANTITIES		
BRIDGE @ STA. 21+15.00 -L-	RIP RAP CLASS II	GEOTEXTILE FOR DRAINAGE
	TONS	SQUARE YARDS
END BENT No. 1	162	180
END BENT No. 2	162	180
TOTAL	324	360

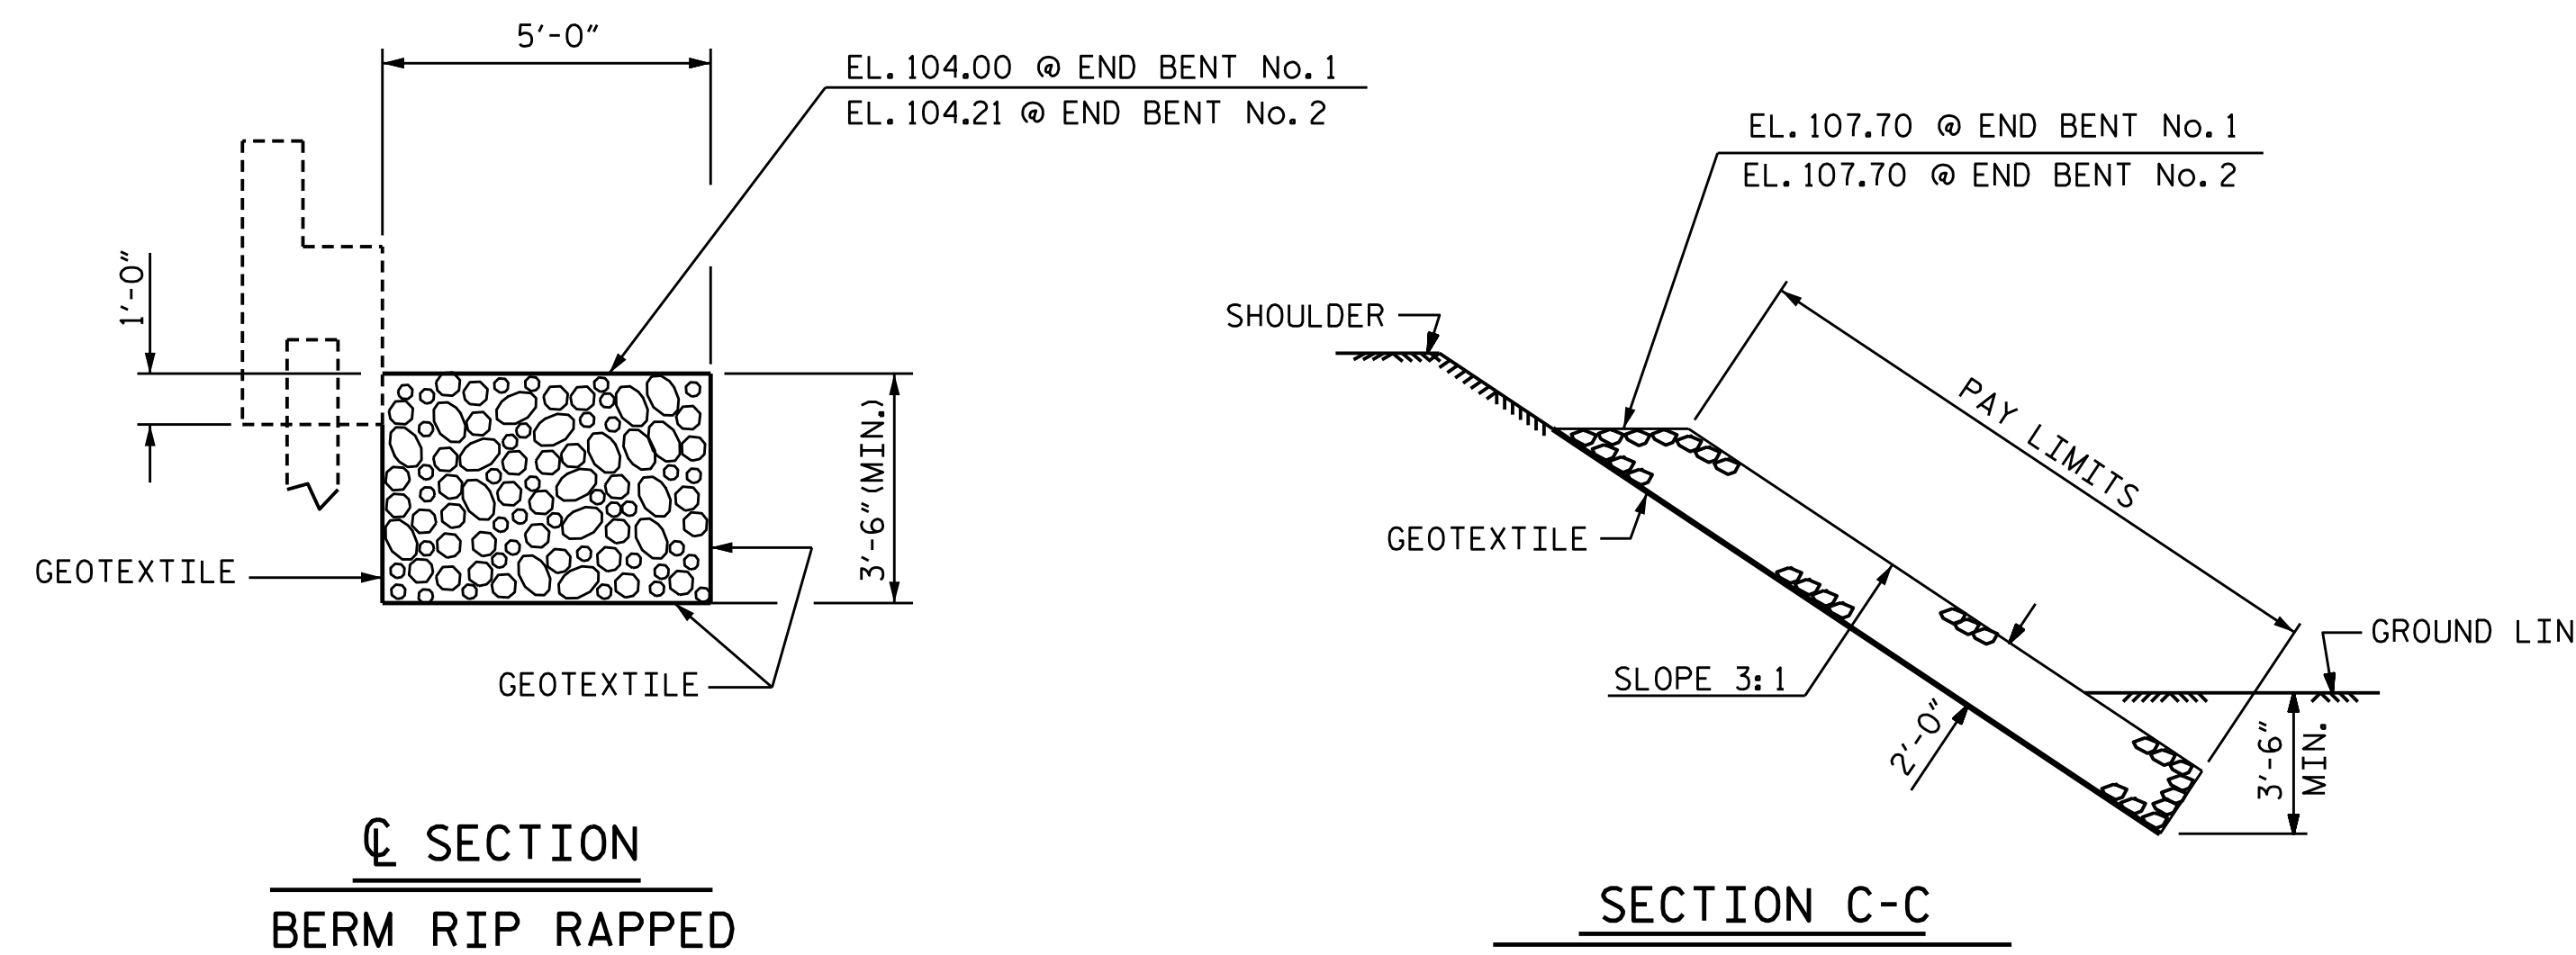

PROJECT NO. B-4814
SAMPSON COUNTY
 STATION: 21+15.00 -L-

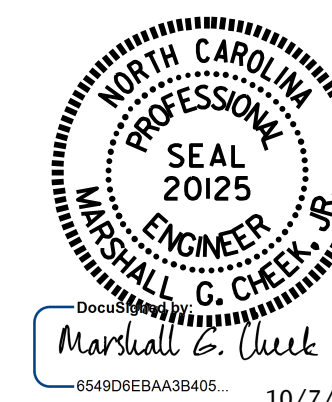

STATE OF NORTH CAROLINA
 DEPARTMENT OF TRANSPORTATION
 RALEIGH

— RIP RAP DETAILS —

ASSEMBLED BY: R. CAREATHERS/MP	DATE: 6/4/15
CHECKED BY: M.D. PISO	DATE: 6/25/15
DRAWN BY: REK 1/84	REV. 5/1/06R TLA/GM
CHECKED BY: RDU 1/84	REV. 10/1/11 MAA/GM
	REV. 12/21/11 MAA/GM

DOCUMENT NOT CONSIDERED
 FINAL UNLESS ALL
 SIGNATURES COMPLETED

REVISIONS						SHEET NO.
NO.	BY:	DATE:	NO.	BY:	DATE:	TOTAL SHEETS
1			3			S3-15
2			4			46

*****SYTIME*****
 *****SDGN*****
 *****USERNAME*****