




**NOTE:**  
SEE TRAFFIC MANAGEMENT PLANS FOR TRAFFIC STAGING AND WORK ZONE DIMENSIONS.

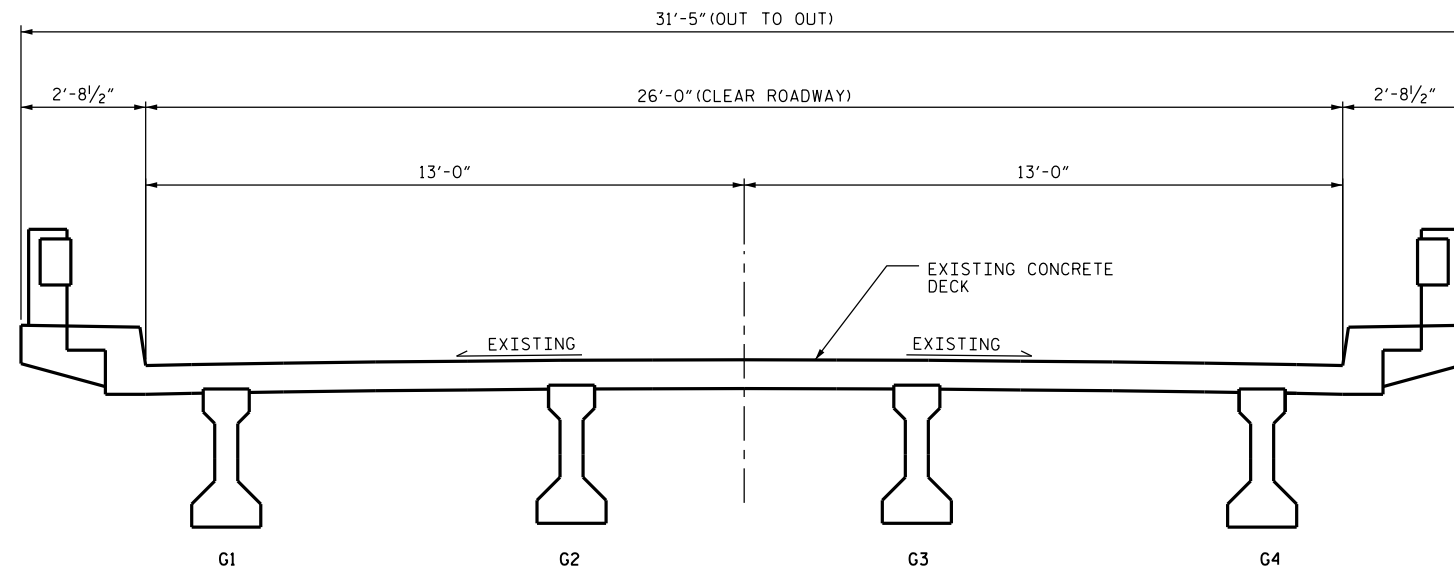

**TYPICAL SECTION**  
(EXISTING) (LOOKING EAST)  
(BENTS WITH MORE GIRDERS FOLLOW SIMILAR PATTERN)

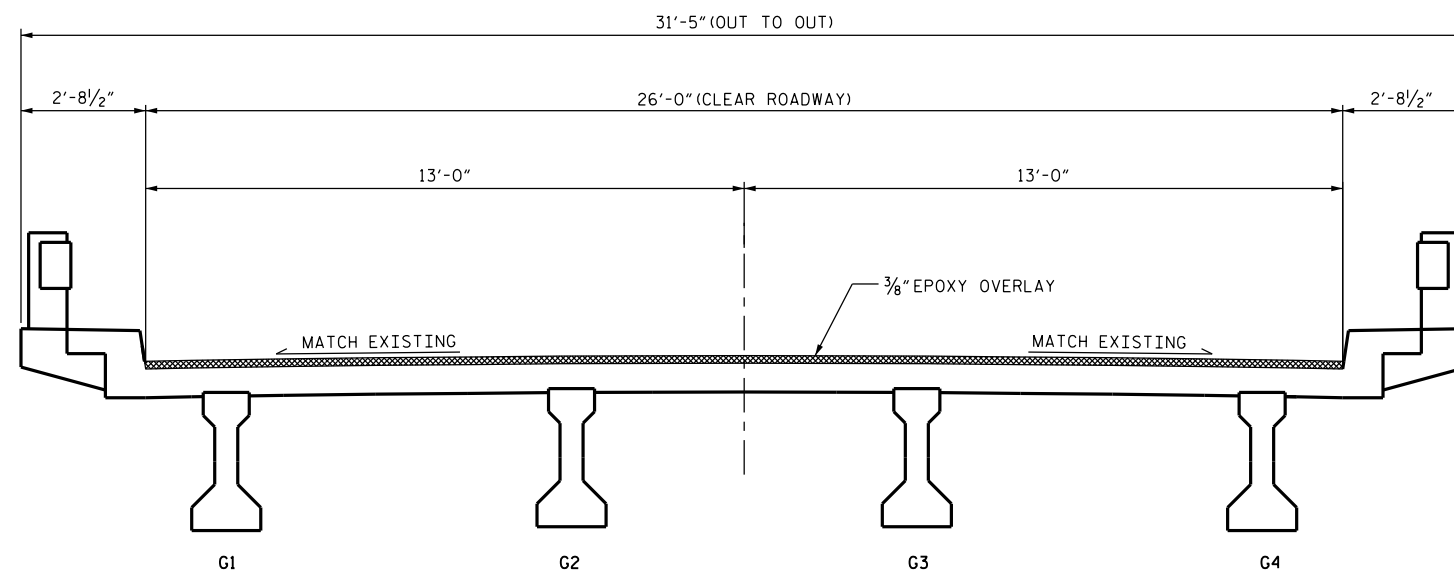


**TYPICAL SECTION**  
(PROPOSED) (LOOKING EAST)  
(BENTS WITH MORE GIRDERS FOLLOW SIMILAR PATTERN)

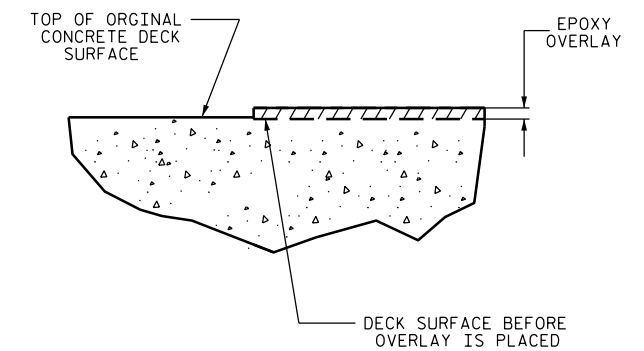

**DETAIL FOR EPOXY OVERLAY**

PROJECT NO. B-5936  
TYRRELL COUNTY  
BRIDGE NO. 7

SHEET 1 OF 2

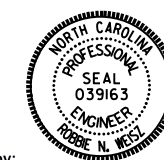

DocuSigned by:  
*Robbie Weisz* 10/2016

| STATE OF NORTH CAROLINA<br>DEPARTMENT OF TRANSPORTATION<br>RALEIGH |     |       |     |     |       | SHEET NO.<br>S-6    |  |
|--|-----|-------|-----|-----|-------|---------------------|--|
| TYPICAL SECTION<br>&<br>OVERLAY DETAILS                            |     |       |     |     |       | TOTAL SHEETS<br>394 |  |
| REVISIONS  |     |       |     |     |       | SHEET NO.           |  |
| NO.  | BY: | DATE: | NO. | BY: | DATE: | S-6                 |  |
| 1  |     |       | 3   |     |       | TOTAL SHEETS        |  |
| 2  |     |       | 4   |     |       | 394                 |  |

DRAWN BY : S. T. SANDOR DATE : 05/2016  
CHECKED BY : R. N. WEISZ DATE : 05/2016

CEA153463B6D43D...  
DOCUMENT NOT CONSIDERED  
FINAL UNLESS ALL  
SIGNATURES COMPLETED