


SUMMARY OF QUANTITIES

	ESTIMATE	ACTUAL
EPOXY OVERLAY SYSTEM-MECHANICALLY DISTRIBUTED	380684 SF	

**NOTES:**  
 FOR SECTION A-A, B-B, AND C-C SEE SHEET S-10 & S-11.  
 UNSOUND CONCRETE AND EXISTING ELASTOMERIC HEADERS SHALL BE REMOVED PRIOR TO EPOXY OVERLAY PLACEMENT, SEE SHT S-11.  
 FOR CONCRETE DECK REPAIRS PRIOR TO EPOXY OVERLAY PLACEMENT, SEE SHT'S S-12 THRU S-15.

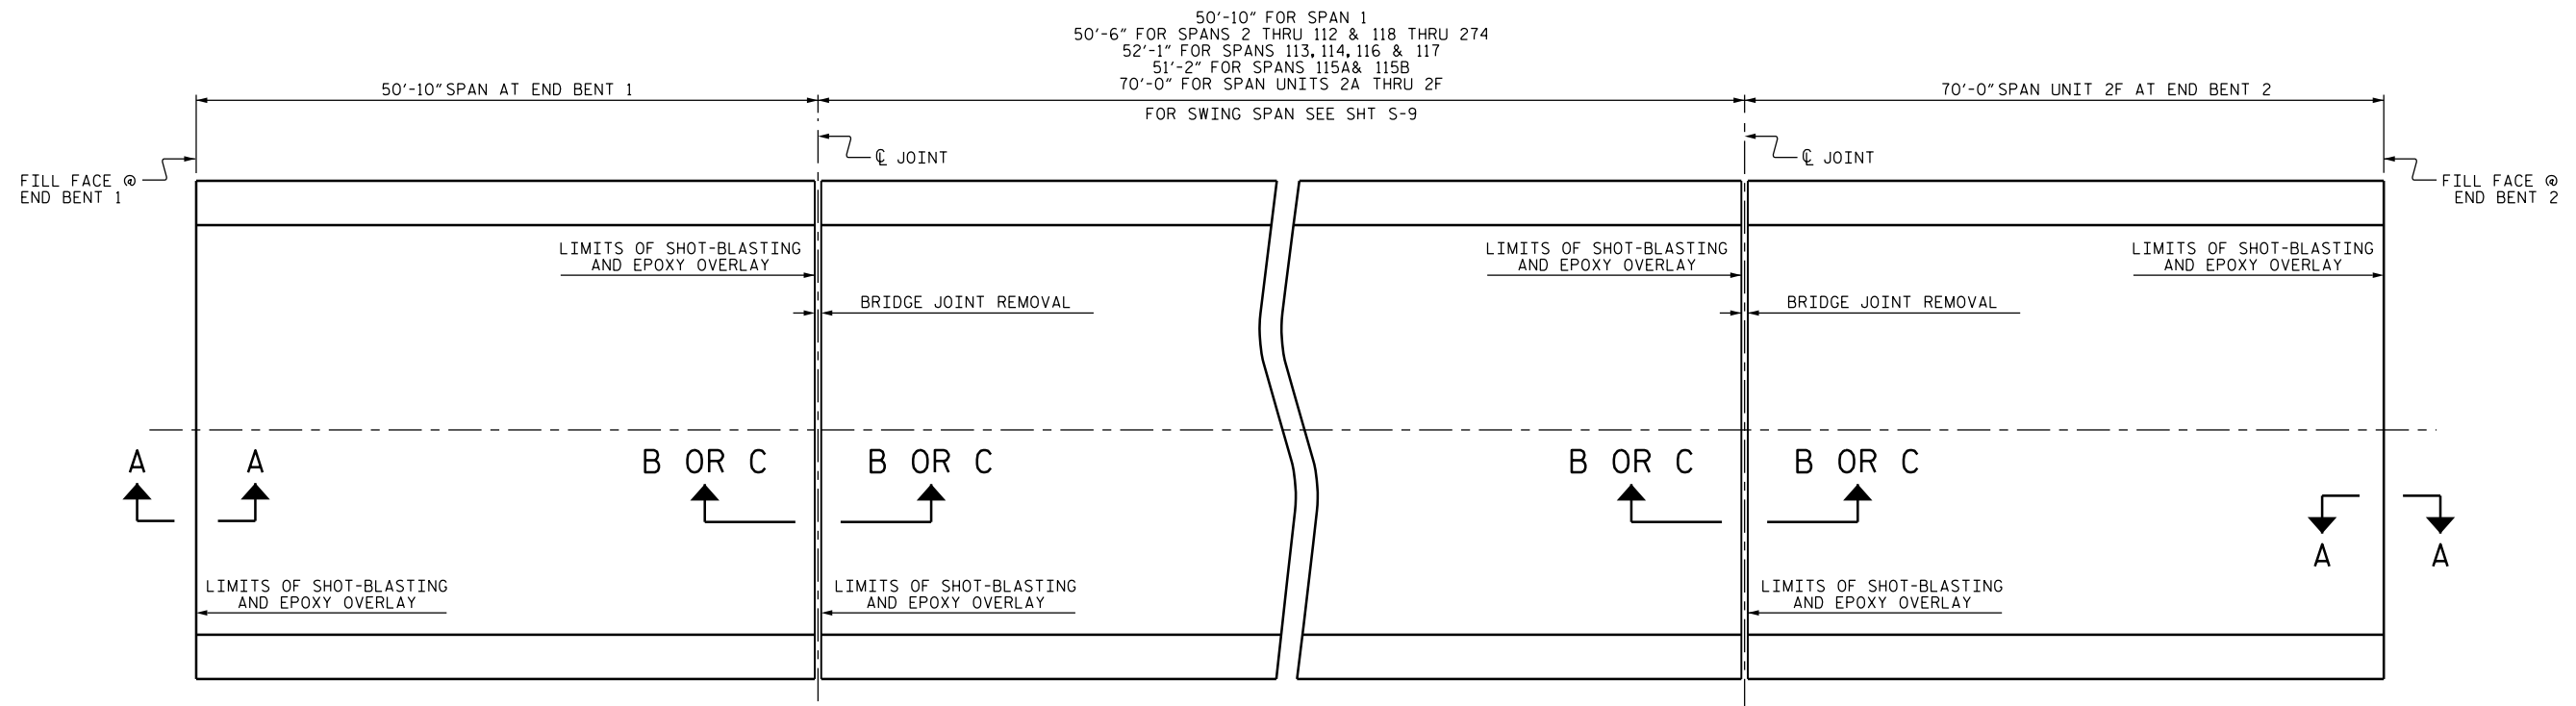

PLAN

PROJECT NO. B-5936  
TYRRELL COUNTY  
 BRIDGE NO. 7

SHEET 1 OF 2



DocuSigned by:  
*Paul Bryant*  
 8/10/2016  
 3653D2AF1B77448...

STATE OF NORTH CAROLINA  
 DEPARTMENT OF TRANSPORTATION  
 RALEIGH  
**SURFACE PREPARATION  
 AND  
 EPOXY OVERLAY**

REVISIONS						SHEET NO.	
NO.	BY:	DATE:	NO.	BY:	DATE:	S-8	
1			3			TOTAL SHEETS	394
2			4				

DRAWN BY : P. D. BRYANT DATE : 6/2016  
 CHECKED BY : R. WEISZ DATE : 6/2016

DOCUMENT NOT CONSIDERED  
 FINAL UNLESS ALL  
 SIGNATURES COMPLETED