



ROY COOPER
Governor

MICHAEL L. HOLDER
Acting Secretary

January 12, 2017

Addendum No. 2

RE: Contract # C203964
WBS # 2017CPT.01.11.10581 Etc.
STATE FUNDED
Martin County
1 Section of US-13 and 1 Section Of US-17

January 17, 2017 Letting

To Whom It May Concern:

Reference is made to the plans and proposal form furnished to you on this project.

The following revisions have been made to the plans (Sketch Maps):

Sheet No.	Revisions
3	Revised the first note. Revised the fourth note from "B" mix to "C" mix
5	Revised quantities as noted below. Added asterisk and note for asterisk

Please void the above listed sheets in your plans and staple the revised sheets thereto.

The following revisions have been made to the proposal:

Page No.	Revisions
Proposal Cover	Note added that reads "Includes Addendum No. 2 Dated 01-12-2017"

Please void the proposal cover and replace with the revised proposal cover.

On the item sheets the following pay item quantities have been revised:

<u>Item</u>	<u>Description</u>	<u>Old Quantity</u>	<u>New Quantity</u>
004-1523000000-E-	Asphalt Concrete Surface Course, Type S9.5C	37,600 TON	33,840 TON
005-1575000000-E-620	Asphalt Binder For Plant Mix	2,693 TON	2,472 TON



The Contractor's bid must be based on these revised pay item quantities. The contract will be prepared accordingly.

The Expedite File has been updated to reflect this revision. Please download the Expedite Addendum File and follow the instructions for applying the addendum. Bid Express will not accept your bid unless the addendum has been applied.

Sincerely,


R. A. Garris, PE
Contract Officer

RAG/jag

cc:	Mr. Lamar Sylvester, PE	Mr. Ray Arnold, PE
	Mr. Jerry Jennings, PE	Ms. Theresa Canales, PE
	Mr. Rodger Rochelle, PE	Ms. Marsha Sample
	Mr. R.E. Davenport, PE	Mr. Mike Gwyn
	Mr. Ken Kennedy, PE	Mr. Mitchell Dixon
	Ms. Jaci Kincaid	Ms. Penny Higgins
	Project File (2)	Ms. Lori Strickland

STATE OF NORTH CAROLINA
DEPARTMENT OF TRANSPORTATION
RALEIGH, N.C.

PROPOSAL

INCLUDES ADDENDUM No. 2 DATED 01-12-2017
INCLUDES ADDENDUM No. 1 DATED 01-10-2017

DATE AND TIME OF BID OPENING: **JANUARY 17, 2017 AT 2:00 PM**

CONTRACT ID C203964
WBS 2017CPT.01.11.10581.1, 2017CPT.01.11.10581.2, 2017CPT.01.11.10581.5,
2017CPT.01.11.10581.6, 2017CPT.01.11.10581.7

FEDERAL-AID NO. STATE FUNDED
COUNTY MARTIN
T.I.P. NO.
MILES 16.600
ROUTE NO.
LOCATION 1 SECTION OF US-13 AND 1 SECTION OF US-17.

TYPE OF WORK MILLING AND RESURFACING

NOTICE:

ALL BIDDERS SHALL COMPLY WITH ALL APPLICABLE LAWS REGULATING THE PRACTICE OF GENERAL CONTRACTING AS CONTAINED IN CHAPTER 87 OF THE GENERAL STATUTES OF NORTH CAROLINA WHICH REQUIRES THE BIDDER TO BE LICENSED BY THE N.C. LICENSING BOARD FOR CONTRACTORS WHEN BIDDING ON ANY NON-FEDERAL AID PROJECT WHERE THE BID IS \$30,000 OR MORE, EXCEPT FOR CERTAIN SPECIALTY WORK AS DETERMINED BY THE LICENSING BOARD. BIDDERS SHALL ALSO COMPLY WITH ALL OTHER APPLICABLE LAWS REGULATING THE PRACTICES OF ELECTRICAL, PLUMBING, HEATING AND AIR CONDITIONING AND REFRIGERATION CONTRACTING AS CONTAINED IN CHAPTER 87 OF THE GENERAL STATUTES OF NORTH CAROLINA. NOTWITHSTANDING THESE LIMITATIONS ON BIDDING, THE BIDDER WHO IS AWARDED ANY FEDERAL - AID FUNDED PROJECT SHALL COMPLY WITH CHAPTER 87 OF THE GENERAL STATUTES OF NORTH CAROLINA FOR LICENSING REQUIREMENTS WITHIN 60 CALENDAR DAYS OF BID OPENING.

BIDS WILL BE RECEIVED AS SHOWN BELOW:

THIS IS A ROADWAY PROPOSAL

5% BID BOND OR BID DEPOSIT REQUIRED

County: Martin

Line #	Item Number	Sec #	Description	Quantity	Unit Cost	Amount
ROADWAY ITEMS						
0001	0000100000-N	800	MOBILIZATION	Lump Sum	L.S.	
0002	1297000000-E	607	MILLING ASPHALT PAVEMENT, **** DEPTH (1-1/2")	495,580 SY		
0003	1519000000-E	610	ASPHALT CONC SURFACE COURSE, TYPE S9.5B	7,900 TON		
0004	1523000000-E	610	ASPHALT CONC SURFACE COURSE, TYPE S9.5C	33,840 TON		
0005	1575000000-E	620	ASPHALT BINDER FOR PLANT MIX	2,472 TON		
0006	1577000000-E	620	POLYMER MODIFIED ASPHALT BIN- DER FOR PLANT MIX	1,062 TON		
0007	1663000000-E	650	OPEN-GRADED ASPHALT FRICTION COURSE, TYPE FC-2 MODIFIED	17,400 TON		
0008	4413000000-E	SP	WORK ZONE ADVANCE/GENERAL WARNING SIGNING	1,338 SF		
0009	4457000000-N	SP	TEMPORARY TRAFFIC CONTROL	Lump Sum	L.S.	
0010	4685000000-E	1205	THERMOPLASTIC PAVEMENT MARKING LINES (4", 90 MILS)	66,000 LF		
0011	4686000000-E	1205	THERMOPLASTIC PAVEMENT MARKING LINES (4", 120 MILS)	40,372 LF		
0012	4688000000-E	1205	THERMOPLASTIC PAVEMENT MARKING LINES (6", 90 MILS)	223,200 LF		
0013	4690000000-E	1205	THERMOPLASTIC PAVEMENT MARKING LINES (6", 120 MILS)	27,700 LF		
0014	4695000000-E	1205	THERMOPLASTIC PAVEMENT MARKING LINES (8", 90 MILS)	222 LF		
0015	4700000000-E	1205	THERMOPLASTIC PAVEMENT MARKING LINES (12", 90 MILS)	10,200 LF		
0016	4725000000-E	1205	THERMOPLASTIC PAVEMENT MARKING SYMBOL (90 MILS)	18 EA		
0017	4810000000-E	1205	PAINT PAVEMENT MARKING LINES (4")	367,812 LF		

County : Martin

Line #	Item Number	Sec #	Description	Quantity	Unit Cost	Amount
0018	4845000000-N	1205	PAINT PAVEMENT MARKING SYMBOL	18	EA	
0019	4900000000-N	1251	PERMANENT RAISED PAVEMENT MARKERS	2,155	EA	
0858/Jan12/Q1297291.0/D65448100000/E19			Total Amount Of Bid For Entire Project :			



PAVEMENT SCHEDULE

C1	PROP. APPROX. 1.5" ASPHALT CONCRETE SURFACE COURSE, TYPE S9.5C, AT AN AVERAGE RATE OF 168 LBS. PER SQ. YD.
C2	PROP. APPROX. 0.75" OPEN GRADE ASPHALT FRICTION COURSE, TYPE FC-2 MODIFIED, AT AN AVERAGE RATE OF 90 LBS. PER SQ. YD.
V1	MILLING BITUMINOUS PAVEMENT. 1.5" IN DEPTH.
U	EXISTING PAVEMENT.

NOTES:

- *ALL RAMP TO BE MILLED AND RESURFACED TO THE ENDS OF THE RADII, OR AS DIRECTED BY THE ENGINEER
- *ALL ACCESS/EXIT RAMP, EDGES, PAVEMENT WIDENING, INTERSECTIONS, AND BRIDGE FLARES ARE INCLUDED IN THE SUMMARY OF QUANTITIES
- *EXISTING PAVED SHOULDERS NOT TO BE MILLED
- *1.5" MILLING AND 1.5" OF S9.5C TO BE APPLIED IN TRAVEL LANES ONLY
- *OPEN GRADE ASPHALT FRICTION COURSE TO BE APPLIED ± 26' WIDE OR ONE FOOT BEYOND TRAVEL LANES ON EACH SIDE OF TRAVELWAY
- *EXISTING MILLED RUMBLE STRIPS NOT TO BE DISTURBED
- *RAMPS DO NOT RECEIVE (OGAFC) APPLICATION. ADDITIONAL QUANTITIES ARE FOR EXTRA LANE WIDTHS ON THE MAIN LINE.

REVISED: 1/11/17 SPF

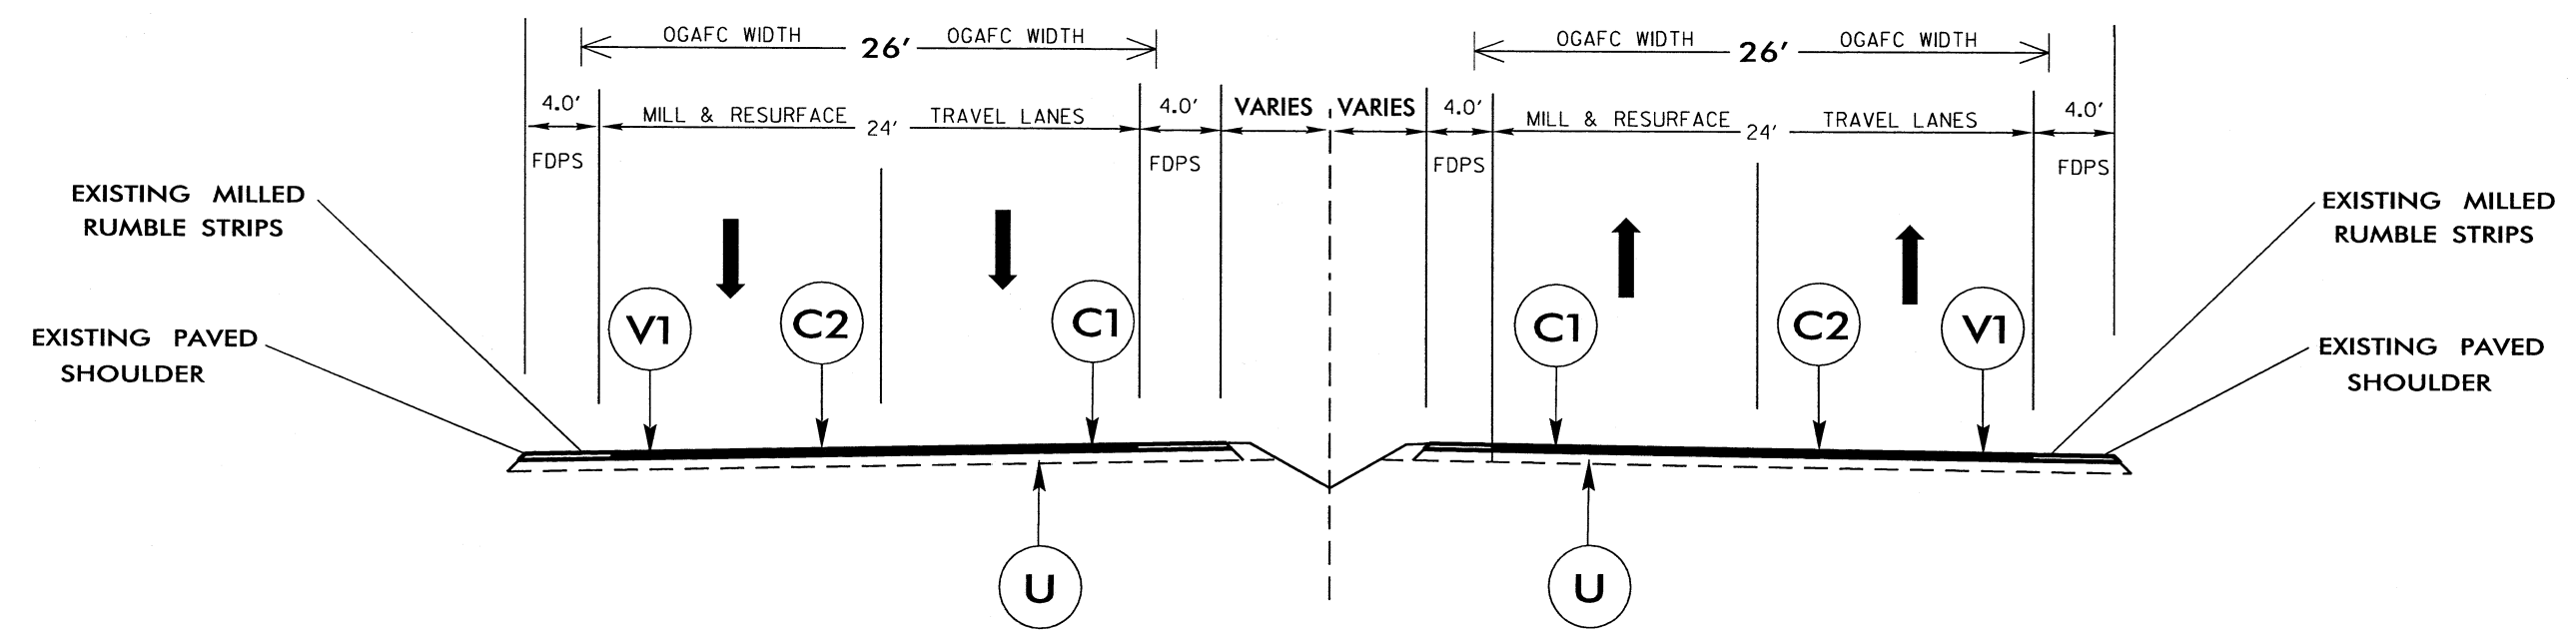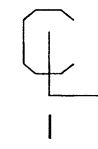

TYPICAL SECTION NO. 1

USE WITH MAPS 1-2, 4-5

NTS

I:\AN-2017\18.49... Co-Resurfacing\Plan_Sheets\Resurfacing2.dgn

SUMMARY OF QUANTITIES

PROJECT NO	COUNTY	MAP NO	ROUTE	DESCRIPTION	TYP	LANES	LANE TYPE	FINAL SURFACE TESTING REQUIRED	WARM MIX ASPHALT REQUIRED	LENGTH MI	WIDTH FT	MOBILIZATION LS	1½" MILLING SY	SURFACE COURSE, S9.5B TONS	SURFACE COURSE, S9.5C TONS	ASP FOR PLANT MIX TONS	POLYM MOD ASP BNDR FOR PLT MIX GAL	OGAFC, TYPE FC-2 MOD TONS	WORK ZONE ADV/GEN WARN SIGN SF	TEMPORARY TRAFFIC CONTROL LS
2017CPT.01.11.10581.1	Martin	1	US 13 WBL (US 64)	FROM NC 903 TO EDGECOMBE CO.	1	2	MD	NO	NO	5.417	26	1	*91540		*7650	452	250	4,100	303	1
2017CPT.01.11.10581.2	Martin	2	US 13 EBL (US 64)	FROM EDGECOMBE CO. TO NC 903	1	2	MD	NO	NO	5.417	26	*	*91540		*7650	452	250	4,100	303	*
2017CPT.01.11.10581.5	Martin	3	US 17	FROM END OF 4 LANE TO BEAUFORT CL	2	2	2WU	NO	NO	6.117	24	*	89,500	7,900		474			126	*
2017CPT.01.11.10581.6	Martin	4	US 13 WBL (US 64)	FROM SR 1138 OVERPASS TO NC 903	1	2	MD	NO	NO	5.066	26	*	*108000		*9000	531	281	4,600	303	*
2017CPT.01.11.10581.7	Martin	5	US 13 EBL (US 64)	FROM NC 903 TO SR 1138 OVERPASS	1	2	MD	NO	NO	5.066	26	*	*115000		*9540	563	281	4,600	303	*
GRAND TOTAL										27.083		1	*495,580	7,900	*33,840	2,472	1,062	17,400	1,338	1

* INCLUDES RAMPS AND GORE AREAS. SEE NOTES FOR TYPICAL SHEET 3

THERMOPLASTIC AND PAINT QUANTITIES

PROJECT NO	COUNTY	MAP NO	ROUTE	DESCRIPTION	TYP	LANES	LANE TYPE	LENGTH	WIDTH	4" X 90 M WHITE THERMO LF	4" X 120 M YELLOW THERMO LF	6" X 90 M WHITE THERMO LF	6" X 90 M YELLOW THERMO LF	6" X 120 M WHITE THERMO LF	THERMO PVT MKG LINES 8"90 MILS (WHITE) LF	12" X 90 M WHITE THERMO LF	THERM PVT SYM 90MIL (MERGE ARROW) EA	4" WHITE PAINT LF	4" YELLOW PAINT LF	PAINT PVT MKG SYM (MERGE ARROW) EA	PERM RAISE PVT MKRS (CRYSTAL & RED) EA	PERM RAISE PVT MKRS (YELLOW) EA
2017CPT.01.11.10581.1	Martin	1	US 13 WBL (US 64)	FROM NC 903 TO EDGECOMBE CO.	1	2	MD	5.417	29			29,000	29,000	7,150		1,100	3	37,300	29,000	3	400	
										58,000						66,300				400		
2017CPT.01.11.10581.2	Martin	2	US 13 EBL (US 64)	FROM EDGECOMBE CO. TO NC 903	1	2	MD	5.417	29			29,000	29,000	7,150	37	1,100		37,300	29,000		400	
										58,000						66,300				400		
2017CPT.01.11.10581.5	Martin	3	US 17	FROM END OF 4 LANE TO BEAUFORT CL	2	2	2WU	6.117	24	66,000	40,372							66,000	40,372			405
																106,372				405		
2017CPT.01.11.10581.6	Martin	4	US 13 WBL (US 64)	FROM SR 1138 OVERPASS TO NC 903	1	2	MD	5.066	25			26,800	26,800	6,700	111	4,000	6	37,620	26,800	6	475	
										53,600						64,420				475		
2017CPT.01.11.10581.7	Martin	5	US 13 EBL (US 64)	FROM NC 903 TO SR 1138 OVERPASS	1	2	MD	5.066	25			26,800	26,800	6,700	74	4,000	9	37,620	26,800	9	475	
										53,600						64,420				475		
GRAND TOTAL								27.083		66,000	40,372	111,600	111,600	27,700	222	10,200	18	215,840	151,972	18	1,750	405
										223,200						367,812				2,155		